




Section 10425N

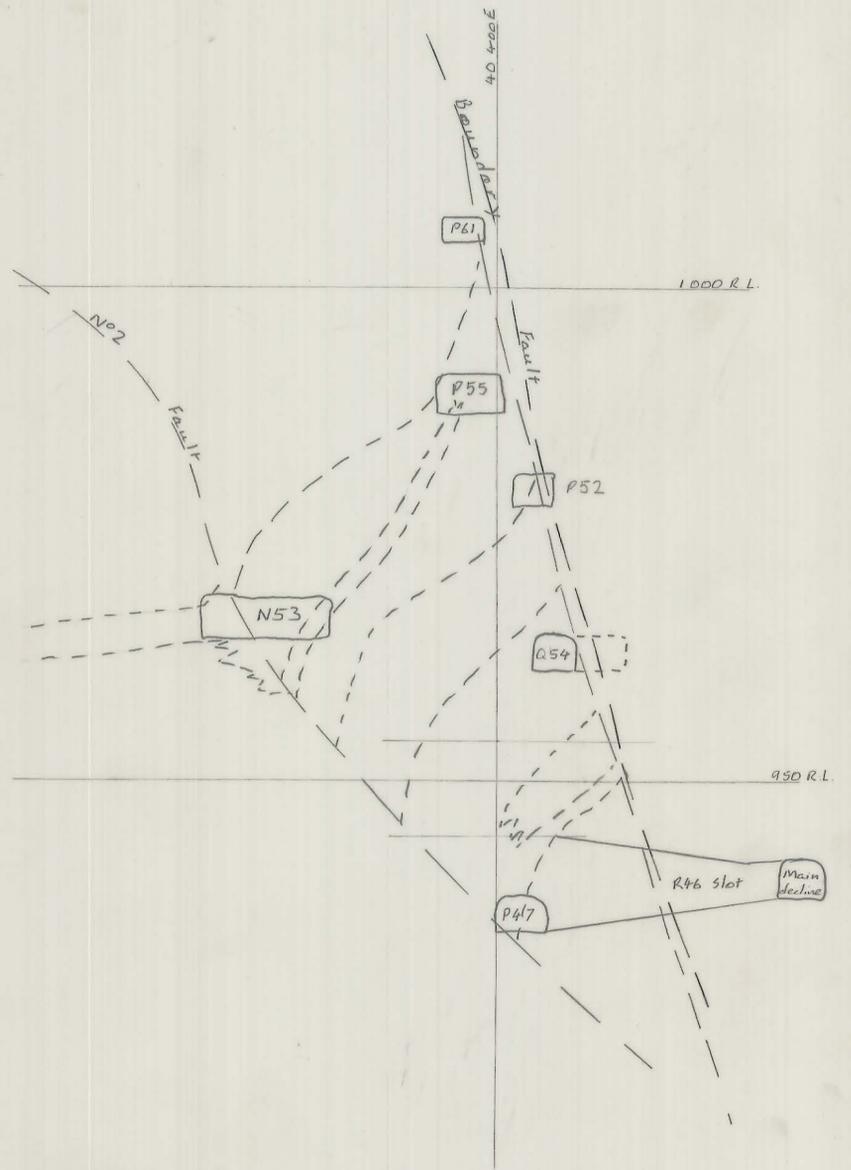

Section 10475N

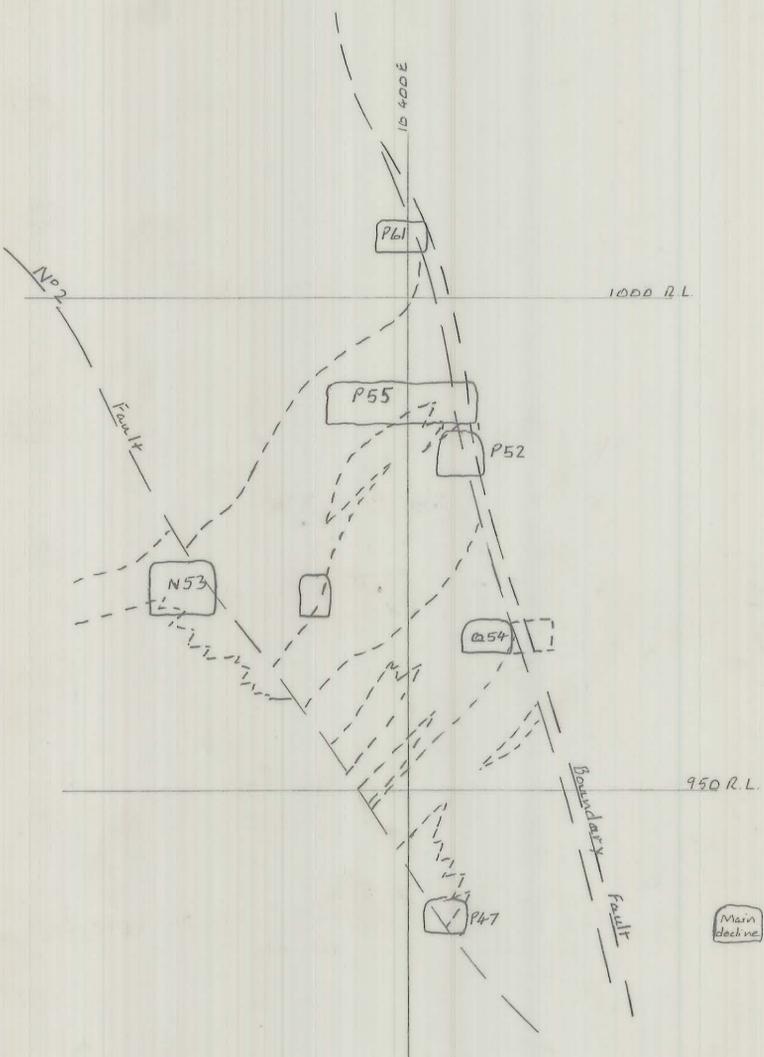

Section 10500N

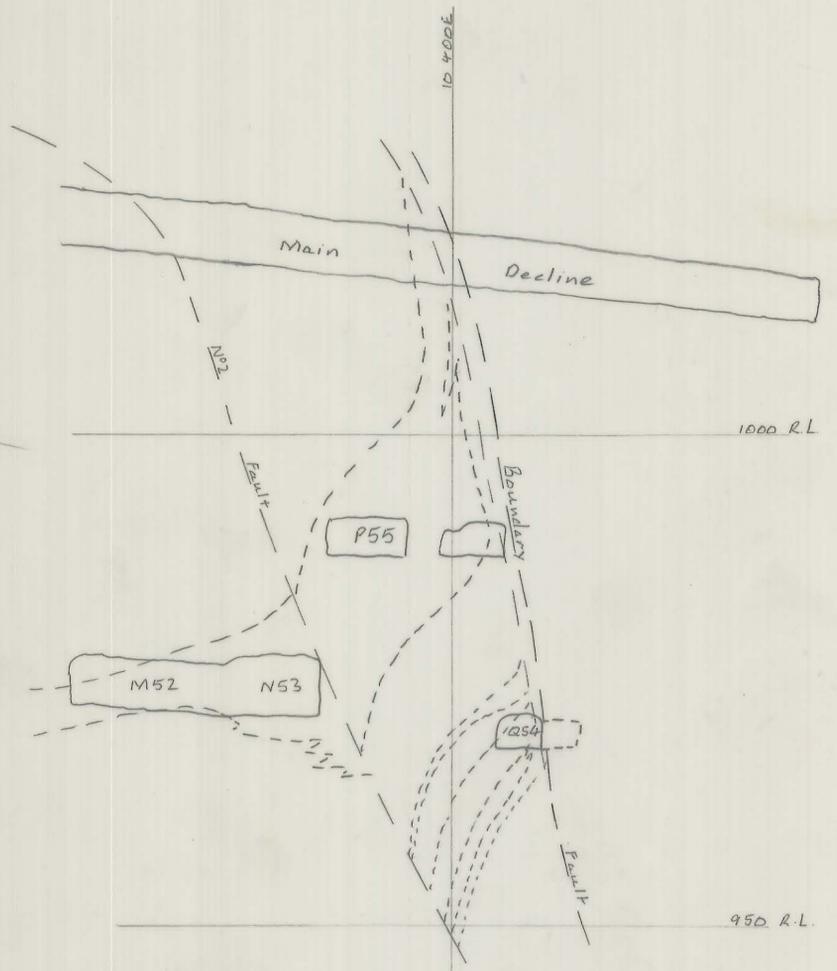

Section 10525N

KING ISLAND SCHEELITE		APPROVAL	COPY
DATE: 11/8/76	SCALE: 1:500	PLANNING ENG.: <i>[Signature]</i>	
MINE: BOLD HEAD	DWG/NO.: 03BH07-2006	SENIOR PLAN. ENG.:	
Cross-Sections of B Lens Fault Showing Locations of Mine Openings		MINE SUPT.:	
		G. MINING SUPT.:	
		SENIOR SURV'R.:	
		SENIOR GEOLOGIST:	
PRELIMINARY	FINAL	SURVEYOR:	