


27 JUN 1981

0374_4021

03BH07-3007
C1 Lens, 1st Lift.

5 cm

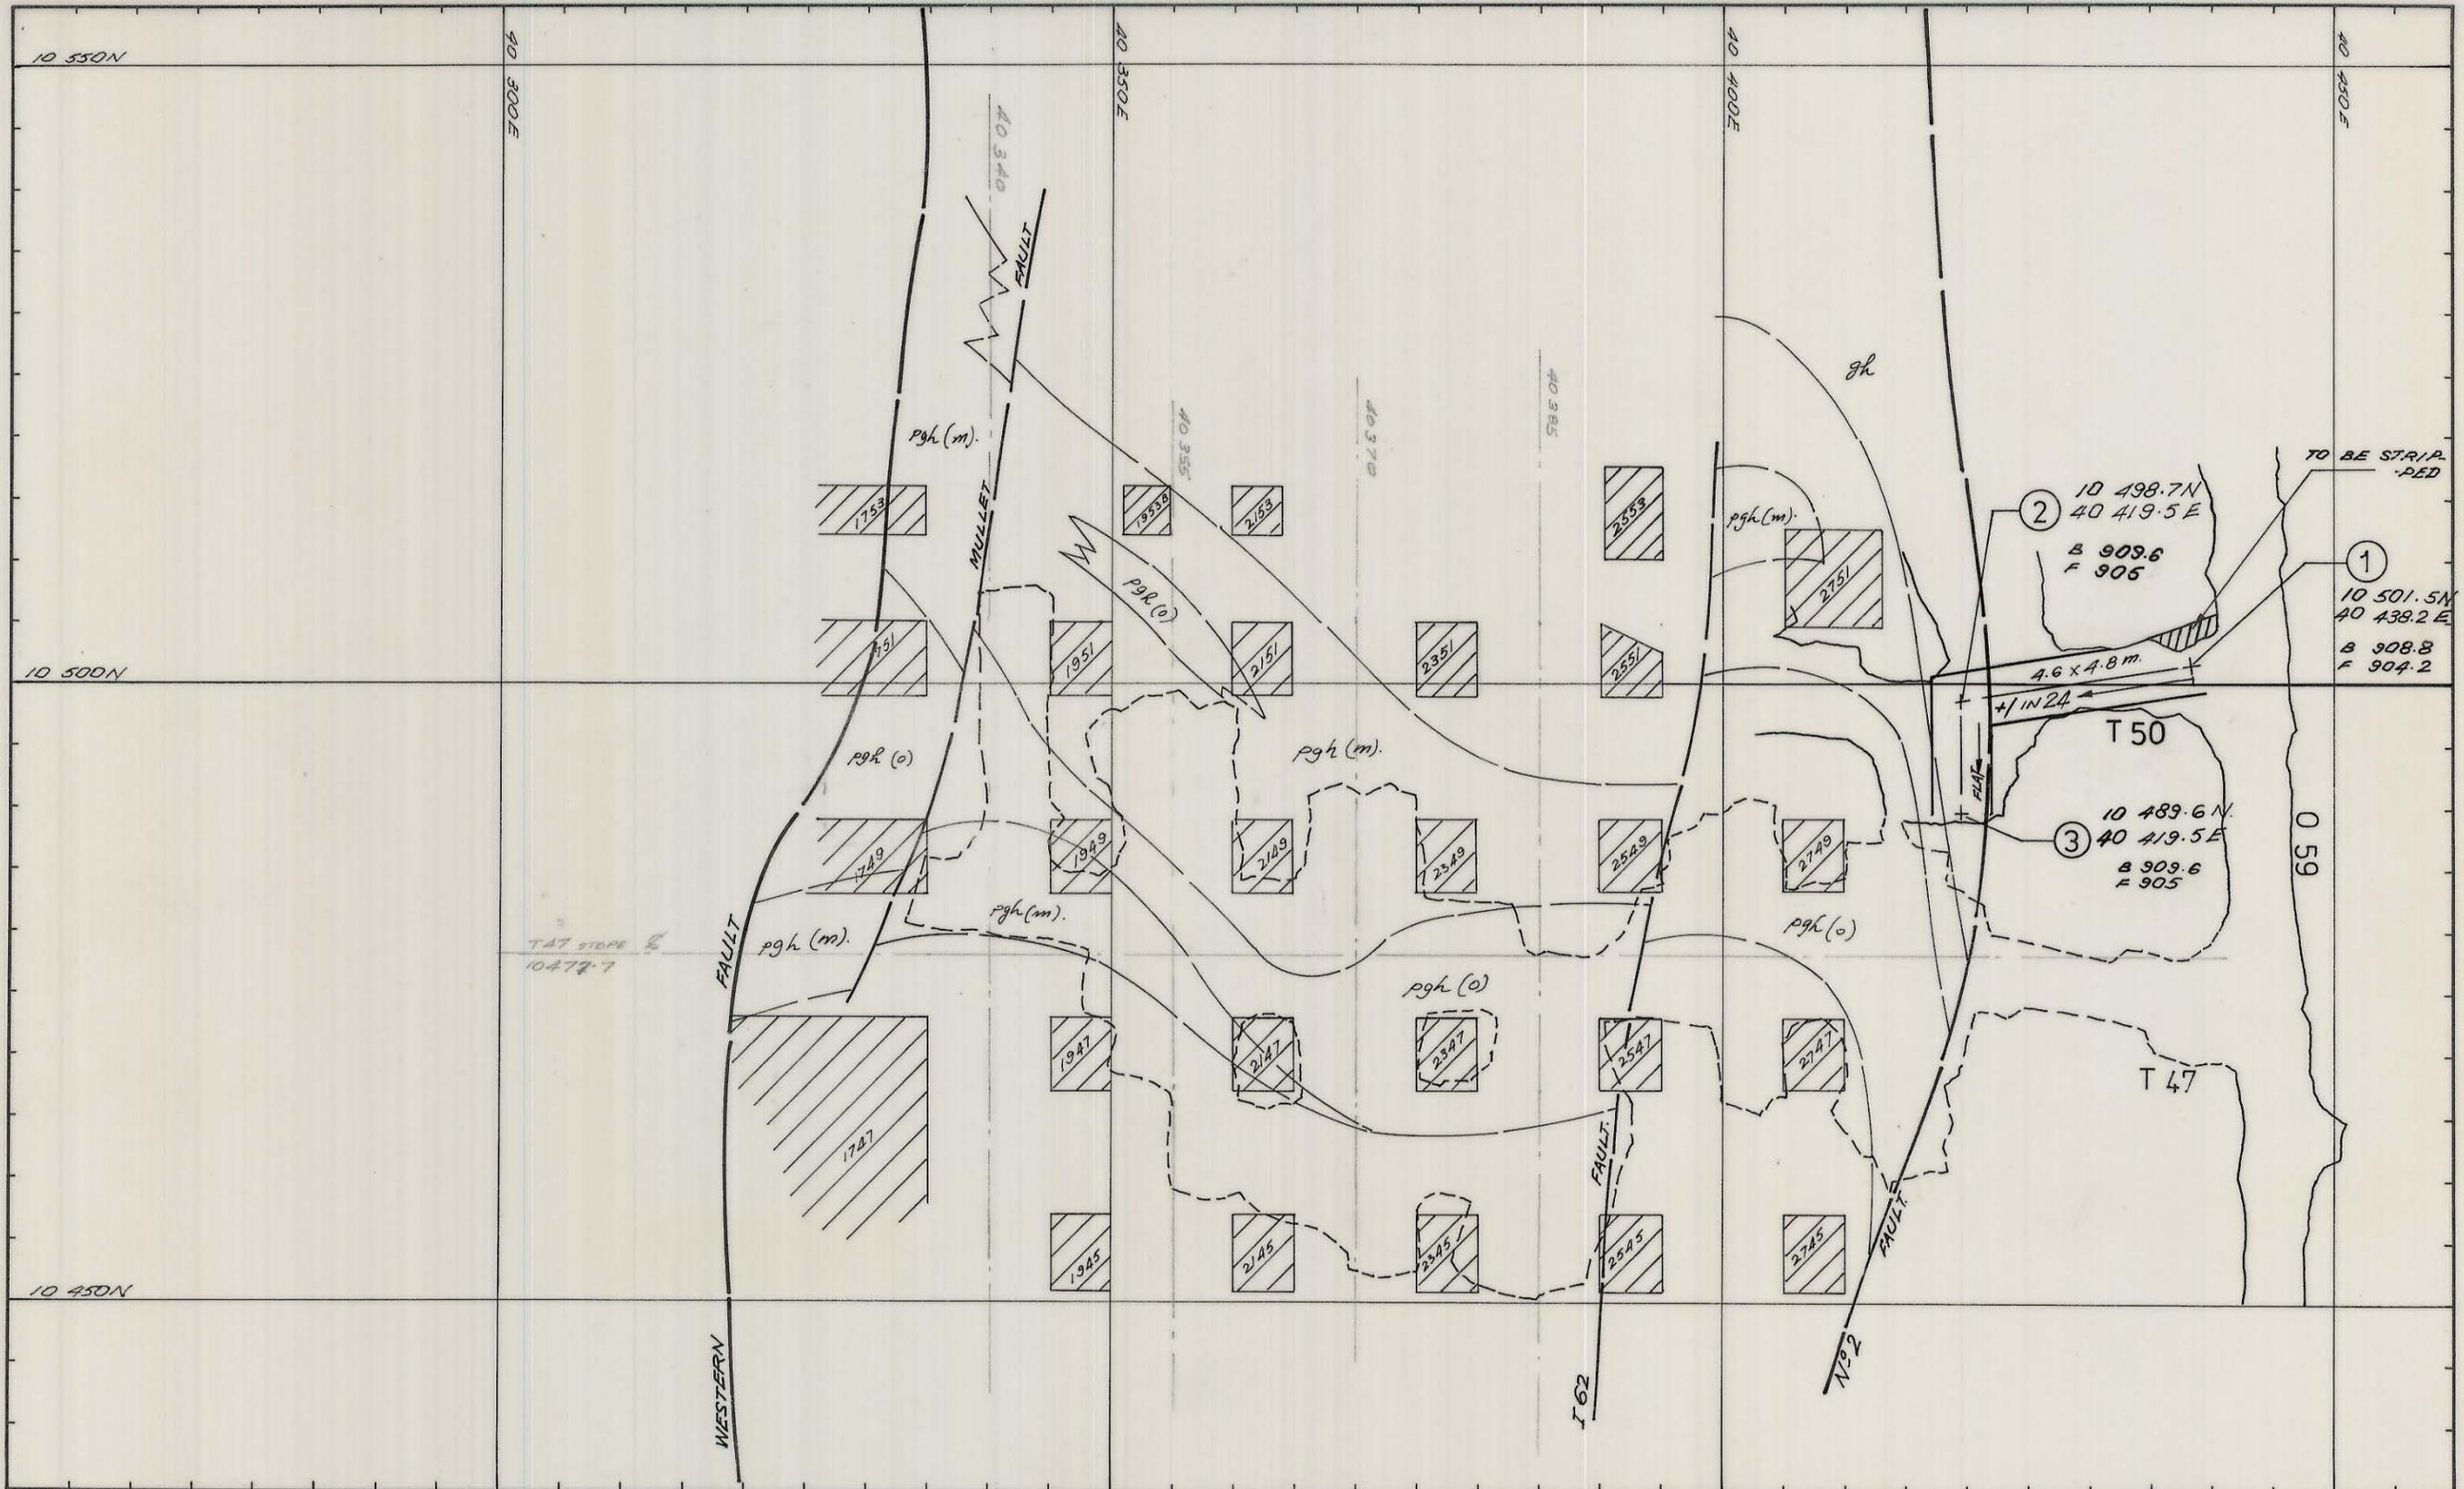

REF. PLAN	04BH 14 - 1013	GEOLOGY	Jerry Potter	11 DEC '80	SCALE 1: 500	
PRELIMINARY GEOLOGY AT 909 M R.L. (BY T. POTTER).		SURVEY	16.1.81		C 1 LENS , 1ST LIFT 905 - 909 R.L.	DRAWING NUMBER 03BH07 - 3007
		PLANNING	P. B.	9.12.80.		
See OABH07-3002 for pillar pattern coords		ROCK MEC.	J/L	15.12.80		
		MINE SUPP?	WJC	19.12.80		
		G.M.S.		22.12.80		
		T.S.S.		19/12/80		