


03 BH of 2007
 E53 STOPE B WEST.

0374_4053

5 cm

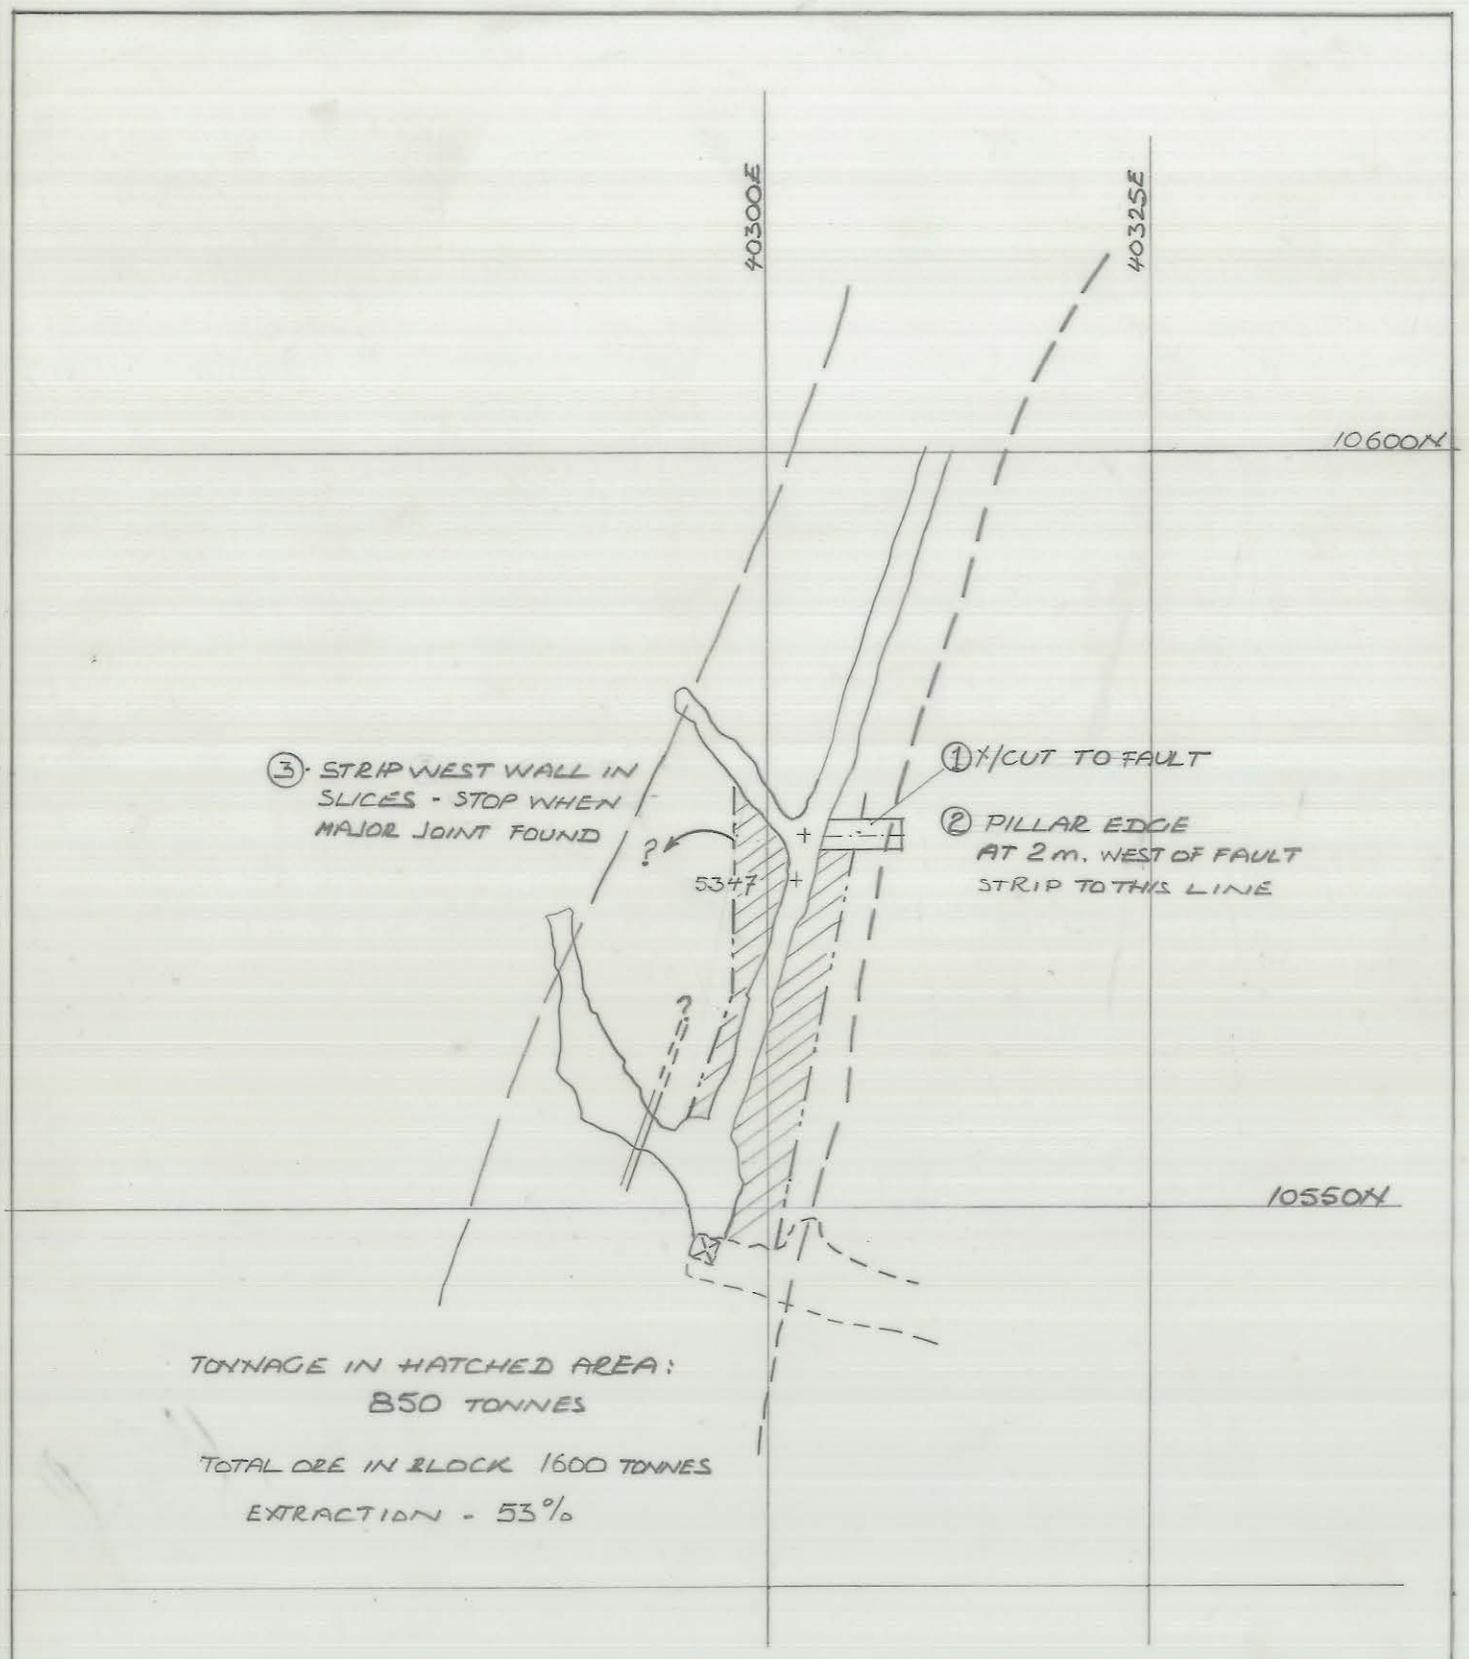

TONNAGE IN HATCHED AREA:
 850 TONNES
 TOTAL ORE IN BLOCK 1600 TONNES
 EXTRACTION - 53%

KING ISLAND SCHEELITE		APPROVAL	COPY
DATE: 14 th SEPT 77. SCALE: 1-500		PLANNING ENG.:	
MINE: BOLD HEAD DWG/NO.: 03 BH of 2007		SENIOR PLAN. ENG.:	<i>B</i>
<u>E53 STOPE</u> <u>B LENS WEST</u>		MINE SUPT.:	
		G. MINING SUPT.:	
		SENIOR SURV'R.:	
		SENIOR GEOLOGIST:	
		SURVEYOR:	
PRELIMINARY	FINAL		