


5 cm

CO-ORDINATES			
POINT	N	E	R.L.
1	10 385.9	40 371	8 882.9 8 878.7
2	10 374.5	40 383.6	8 880.5 8 876.3
3	10 405.5	40 378.5	8 882.6 8 878.4
4	10 405.5	40 409.3	8 885.2 8 881

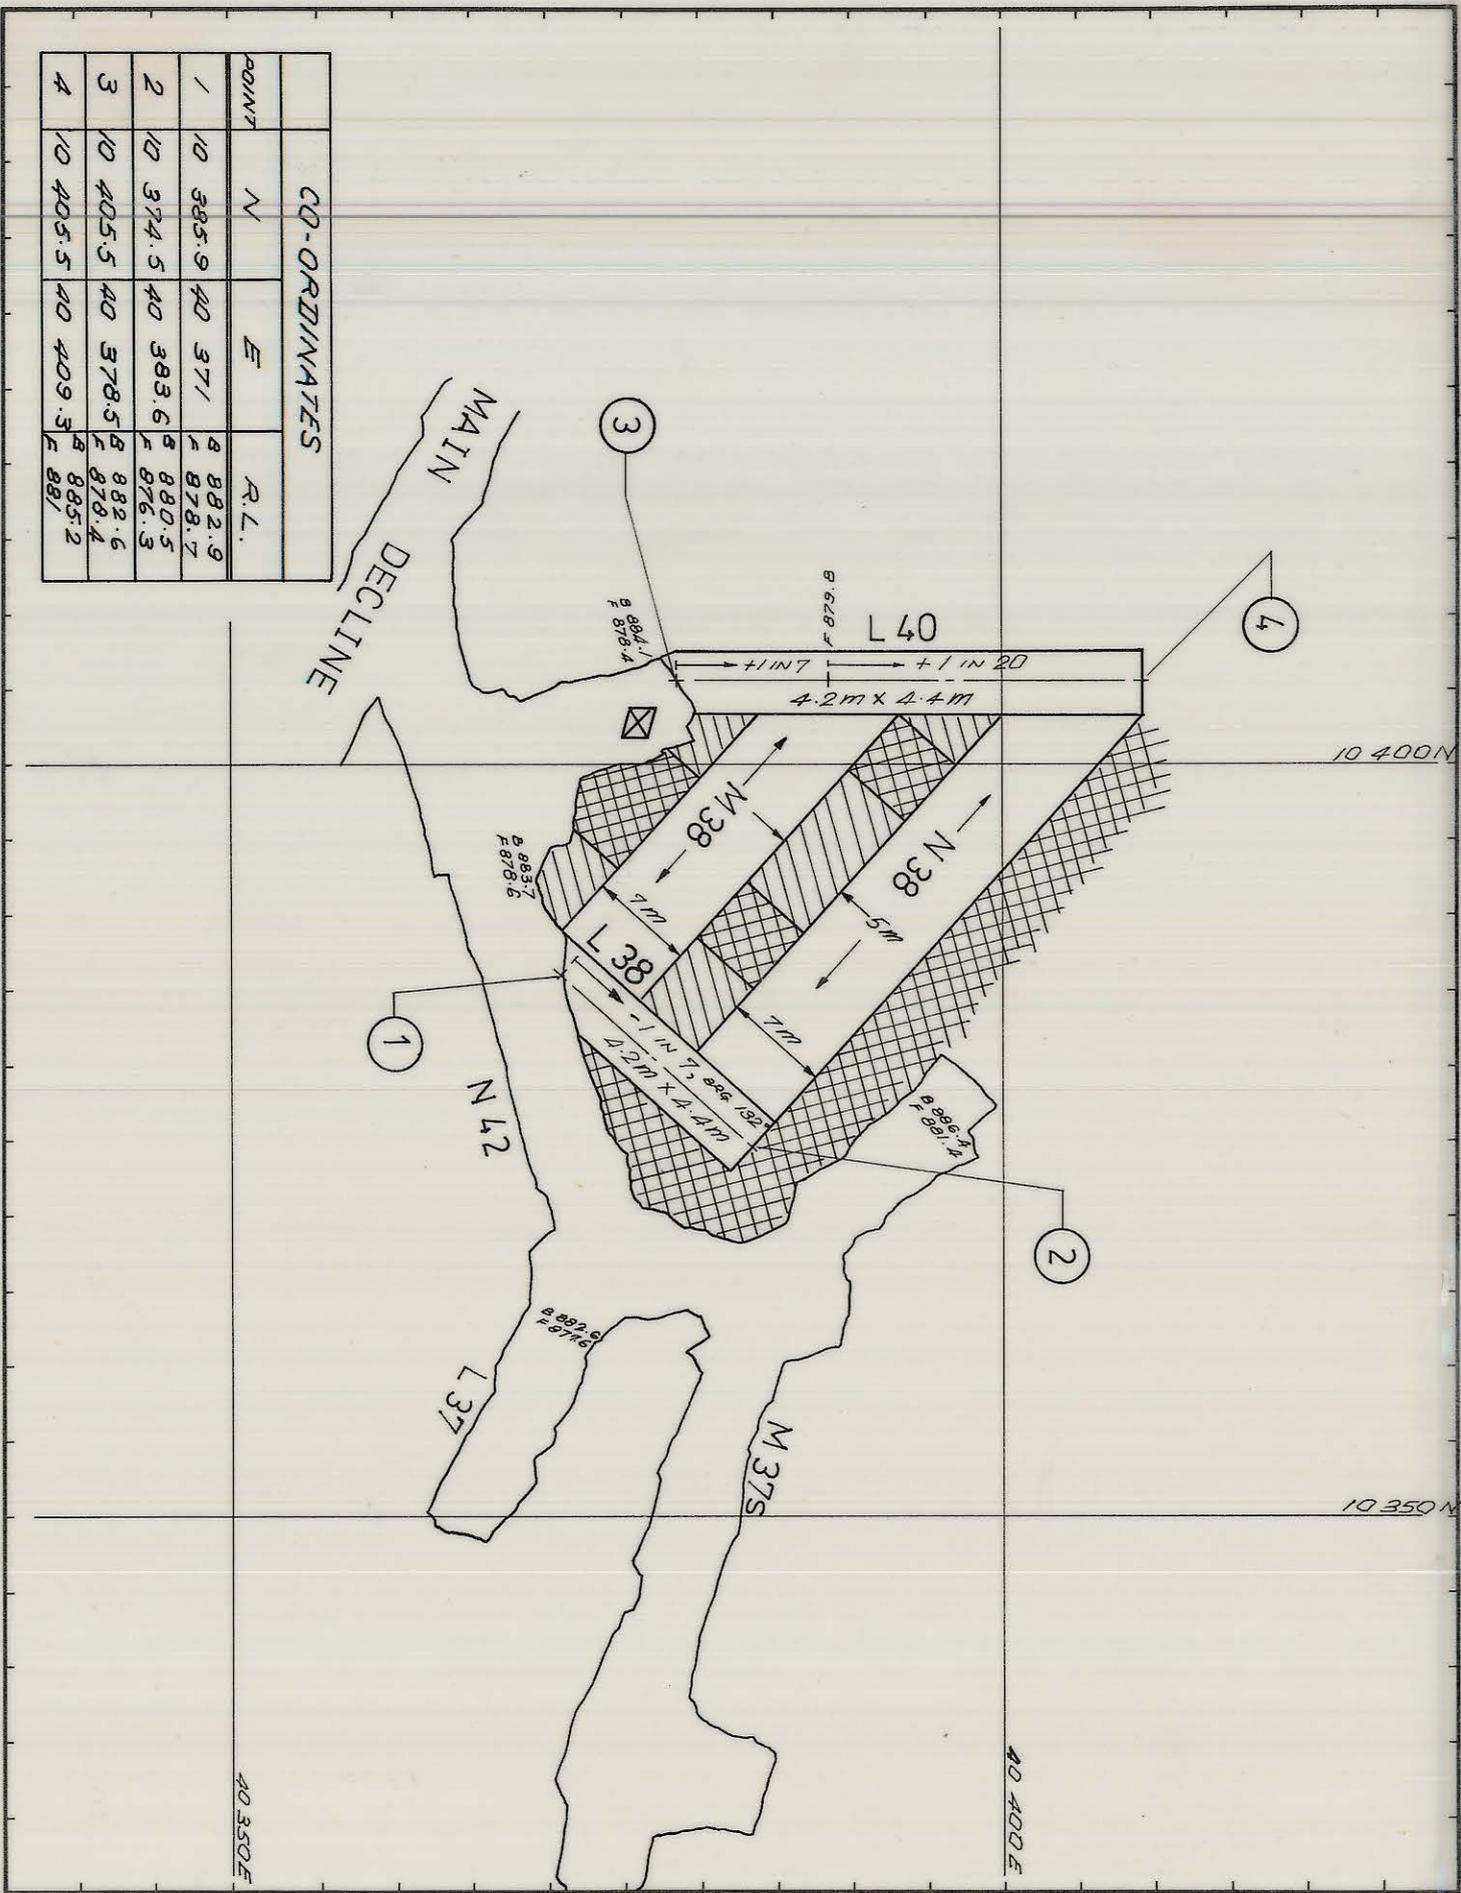

REF. PLAN 04BH14 - 1015

GEOLOGY		
SURVEY		
PLANNING	P.B.	22-4-81.
ROCK.MEC.		
MINE SUPT.		
G.M.S.		
T.S.S.		

1 : 500  
SCALE

**KIS** KING ISLAND SCHEELITE  
GRASSY KING ISLAND

**BOLD HEAD MINE**  
**C1-LENS SLOT STOPE**

DRAWING NUMBER  
**03BH07-4003**