


03BH07-4004

0374_4058

5 cm

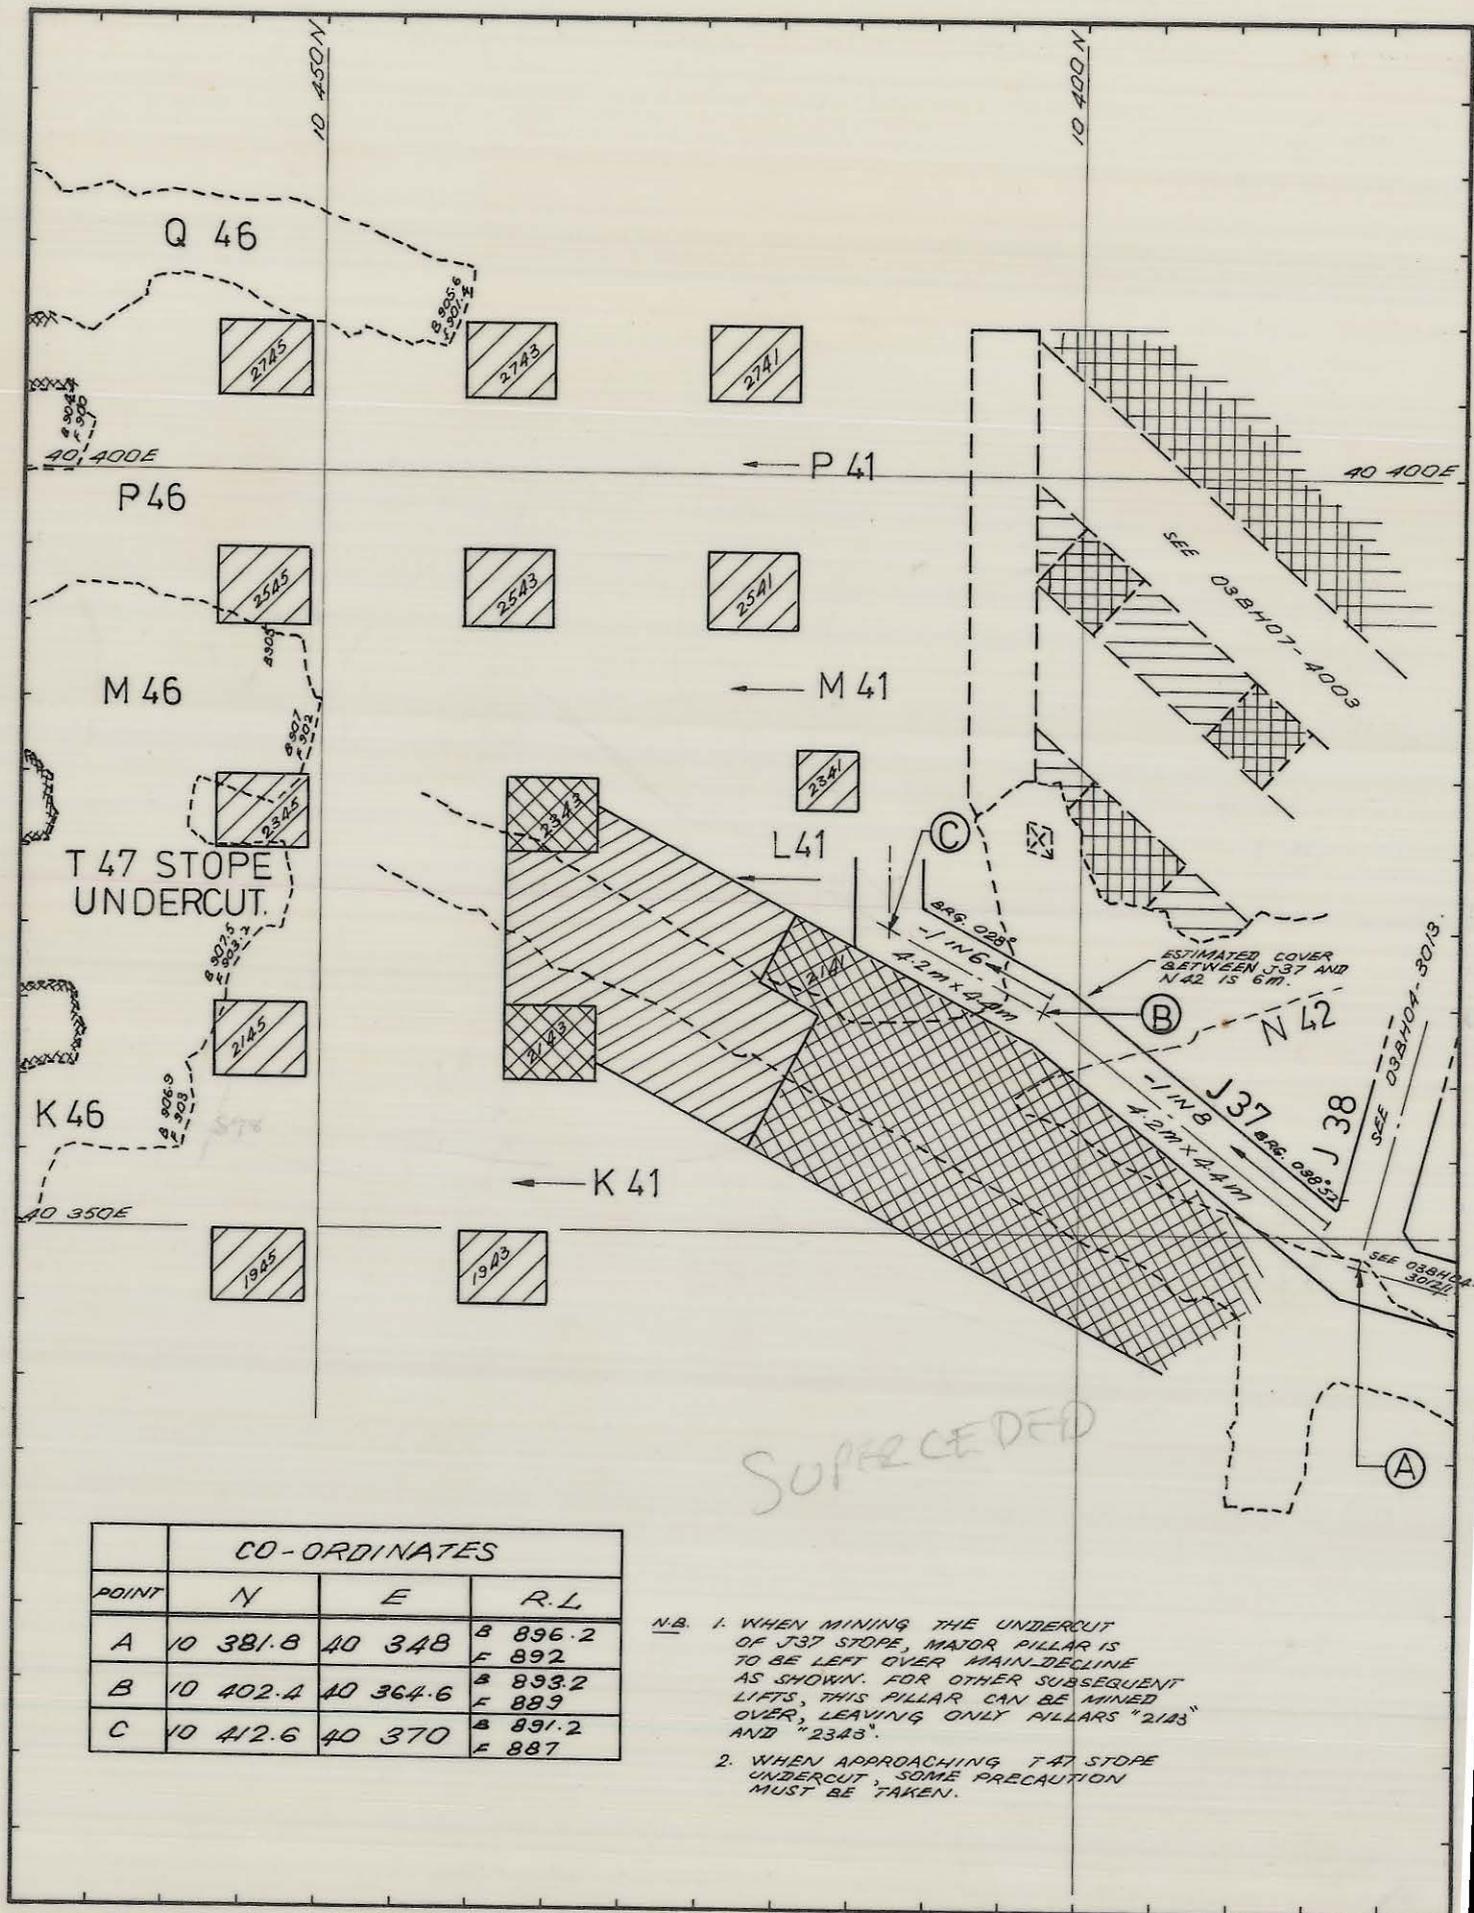

POINT	CO-ORDINATES		
	N	E	R.L.
A	10 381.8	40 348	B 896.2 F 892
B	10 402.4	40 364.6	B 893.2 F 889
C	10 412.6	40 370	B 891.2 F 887

N.B. 1. WHEN MINING THE UNDERCUT OF J37 STOPE, MAJOR PILLAR IS TO BE LEFT OVER MAIN DECLINE AS SHOWN. FOR OTHER SUBSEQUENT LIFTS, THIS PILLAR CAN BE MINED OVER, LEAVING ONLY PILLARS "2143" AND "2343".

2. WHEN APPROACHING T47 STOPE UNDERCUT, SOME PRECAUTION MUST BE TAKEN.

REF. PLAN 04BH14-1013, 04BH14-1014.

GEOLOGY

SURVEY

PLANNING P.B. 23-4-81

ROCK.MEC.

MINE SUPT.

G.M.S.

T.S.S.

1:500
SCALEKING ISLAND SCHEELITE
GRASSY KING ISLANDBOLD HEAD MINE
C1-LENS, J37 CUT/FILL
STOPE.

DRAWING NUMBER

03BH07-4004

27 JUN 1981