


5 cm

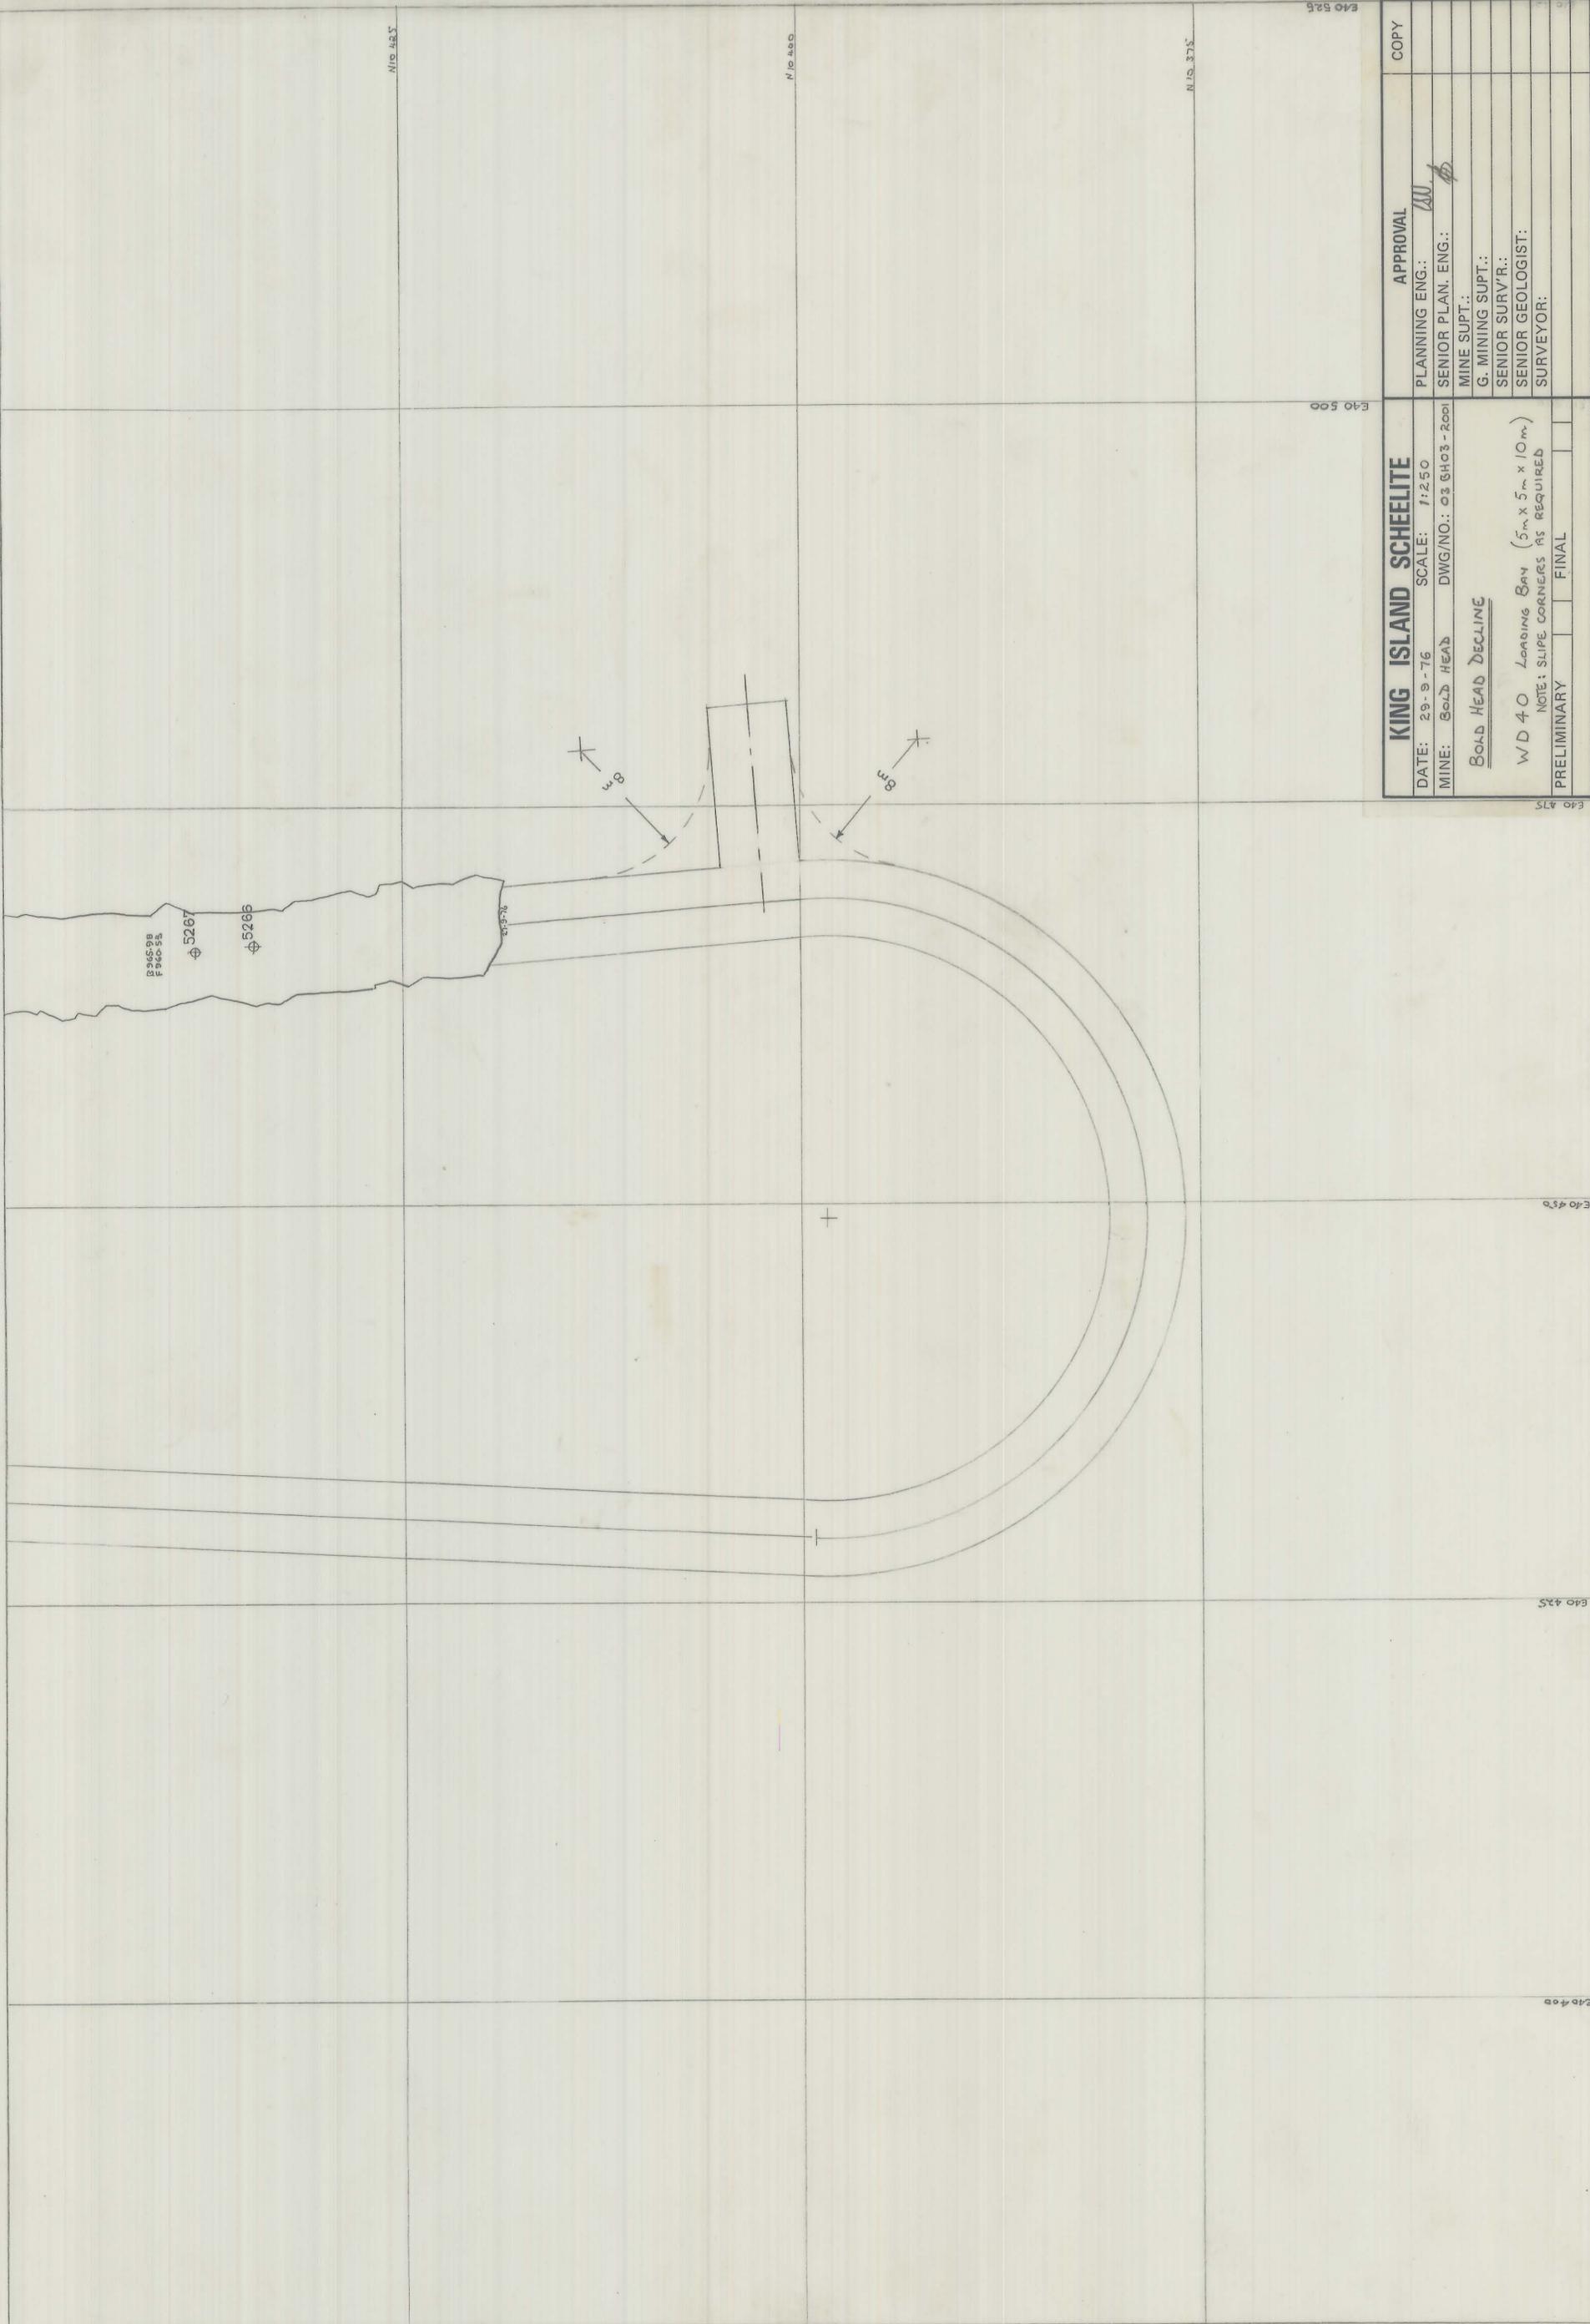

KING ISLAND SCHEELITE

DATE: 29-9-76 SCALE: 1:250

MINE: BOLD HEAD DWG/NO.: 03 BH03-2001

BOLD HEAD DECLINE

WD 40 Loading Bay (5m x 5m x 10m)

NOTE: SLIPE CORNERS AS REQUIRED

PRELIMINARY

FINAL

COPY

APPROVAL

PLANNING ENG.: *WU*

SENIOR PLAN. ENG.: *WU*

MINE SUPT.:

G. MINING SUPT.:

SENIOR SURV'R.:

SENIOR GEOLOGIST:

SURVEYOR:

E40 525

E40 500

E40 475

E40 450

E40 425

E40 400