

03BH08-4004


0374_4125

5 cm

27 JUN 1981

03BH02

APPROVAL	COPY
PLANNING ENG.: <i>L. Snowden</i>	16-1-'80
SENIOR PLAN. ENG.: <i>A. Allen</i>	22/1/80
MINE SUPT.: <i>WJ Crossley</i>	4.
G. MINING SUPT.:	
SENIOR SURV'R.:	
SENIOR GEOLOGIST:	
SURVEYOR:	

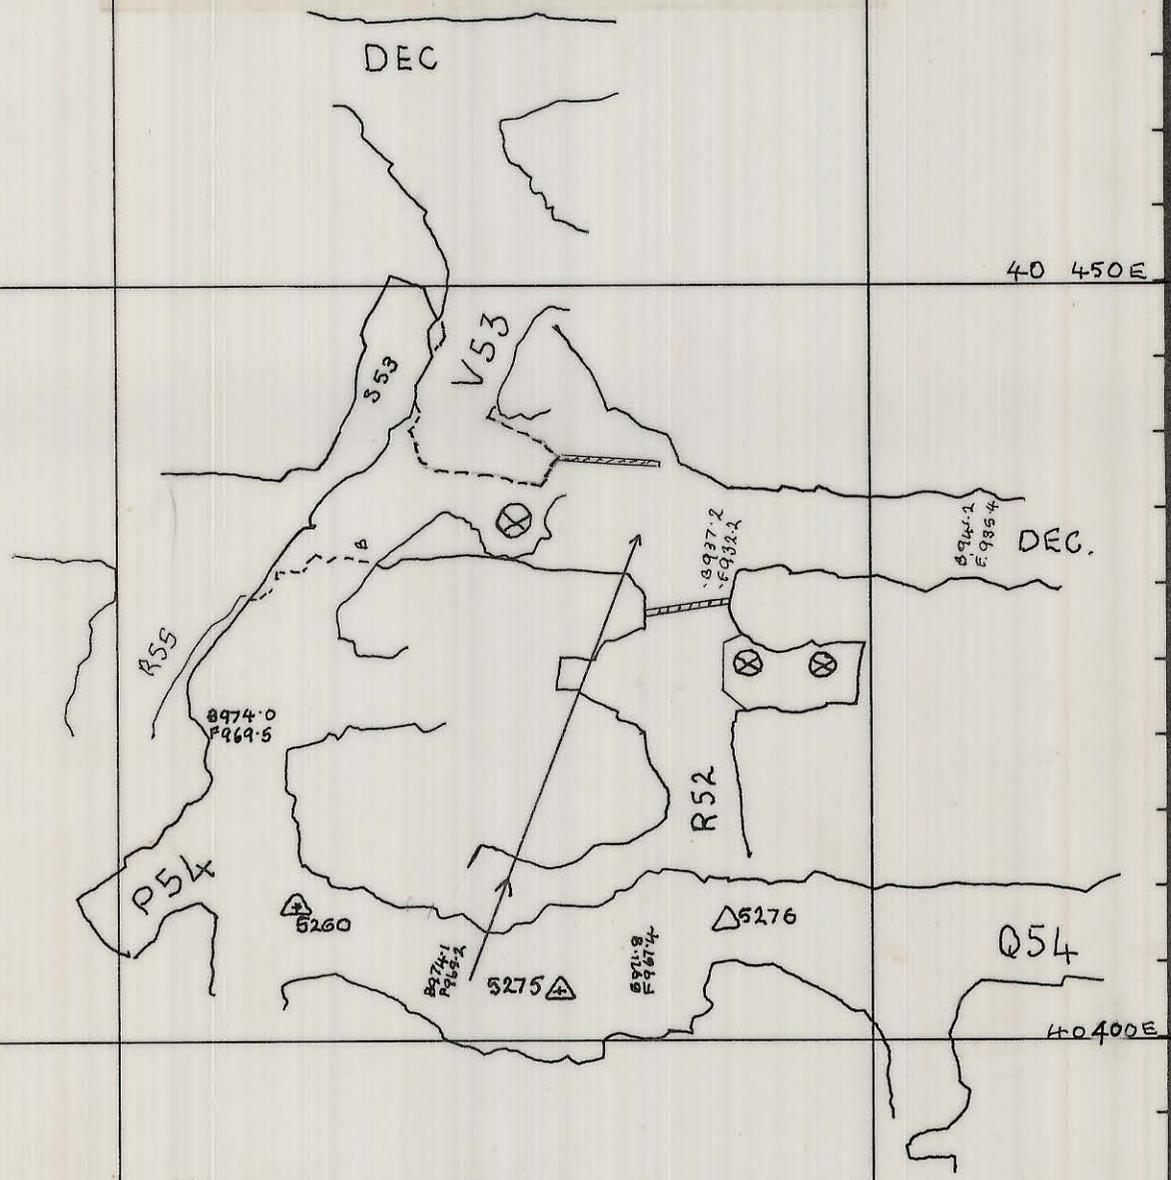

HOLE COLLAR 30 CM ABOVE Floor R/L.

LEGEND:

-
-
-
-

HOLE LENGTH 41.2 m @ 51°46'

CO-ORDS

S.P. N 525.5 E 40 407

TARG N 516.5 E 40 431.

BEARING 110° 33' 22"

DATE: 16-1-80

GEOL:

DWN: *L. Snowden*

CHKD:

Scale: 1:500

NO K 4004

PUMP LINE LONGHOLE FROM R52 TO Q54

(APPROX R/L'S. 937 → 967)