



CO-ORDINATES OF POINTS			
POINT	N	E	R.L.
0	10 702.3	40 384.8	B 1023.5 F 1023.5
1	10 740.3	40 370.95	B 1025.11 F 1025.11
2	10 753.04	40 366.04	B 1025.69 F 1025.69
3	10 753.25	40 367.95	B 1025.69 F 1025.69
4	10 744.77	40 373.25	B 1047 F 1047
5	10 740.2	40 363.8	B 1025.11 F 1025.11
6	10 742.85	40 364.71	B 1025.3 F 1025.3
7	10 752.3	40 367.95	B 1046.62 F 1046.62


NOTE.
THE GEOLOGICAL INFORMATION AVAILABLE AT THE TIME THIS EXTRACTION DRIVE WAS PREPARED IS DATED BACK TO 1975.

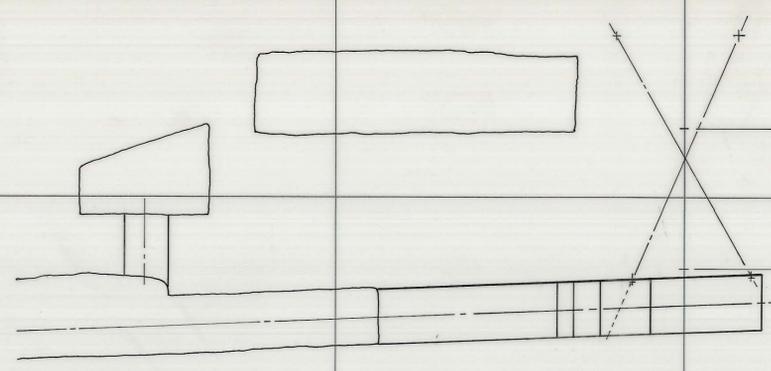


SECTION A-A OF N71 DRIVE.
SCALE 1:250

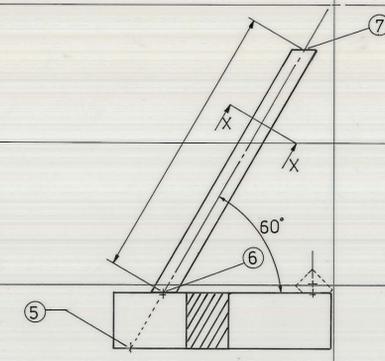


SECTION B-B OF MANWAY/SKIPWAY RISE.
SCALE 1:250

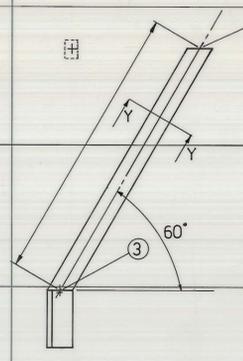

SECTION C-C OF OREPASS.
SCALE 1:250

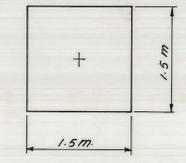

CROSS-SECTION X-X OF MANWAY/SKIPWAY
SCALE 1:50

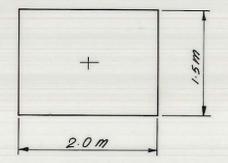

CROSS-SECTION Y-Y OF OREPASS
SCALE 1:50

REVISIONS NO. DATE		APPROVAL INITIALS PLANNING ENGINEER P.B. 2-7-80 SNR. PLANNING ENGINEER TECHNICAL SERVICES SUPT. [Signature] 12/7/80 GENERAL MINING SUPT. [Signature] 15/7/80 MINE SUPT. [Signature] 10-7-1980 1 copy SNR. SURVEYOR [Signature] 18/7/80 2 copies SNR. GEOLOGIST [Signature] 14/7/80		SCALE 1:250	LOCATION BOLD HEAD MINE SUBJECT P70 EXTRACTION DRIVE-N71. (REVISION 1.)	KIS KING ISLAND SCHEELITE A DIVISION OF WARMAN INTERNATIONAL GRASSY KING ISLAND PLAN NUMBER 03BH03-1010
------------------------------	--	--	--	-------------	---	---