
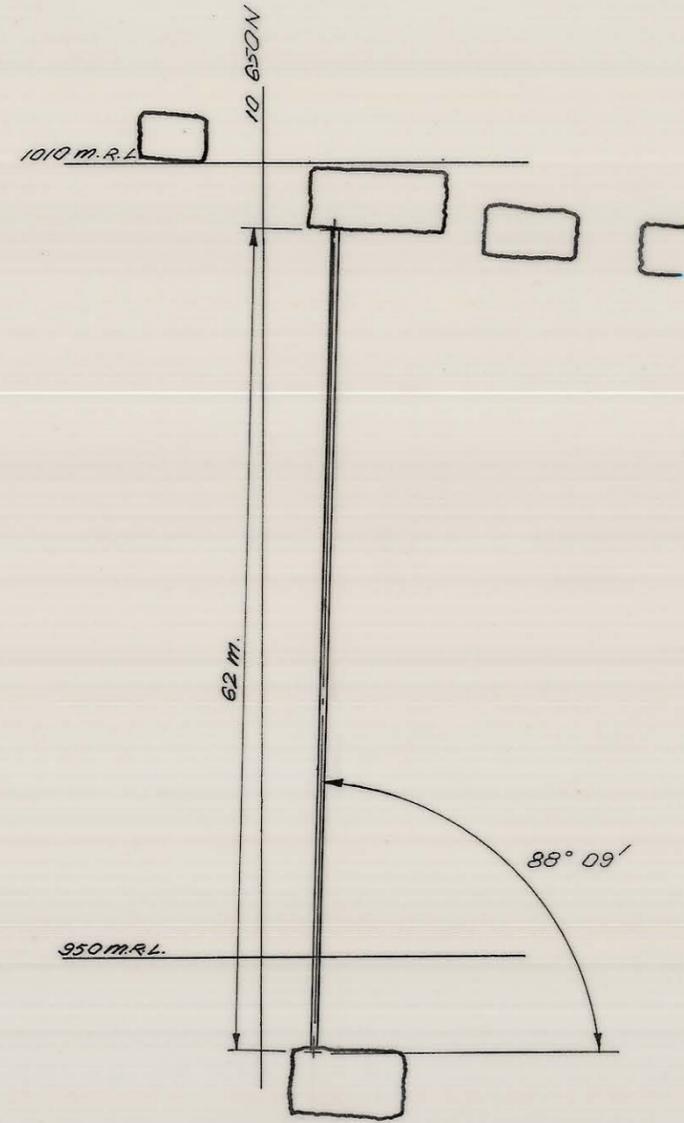


27 JUN 1981

0374_4145

03 BH 13 - 3001

5 cm

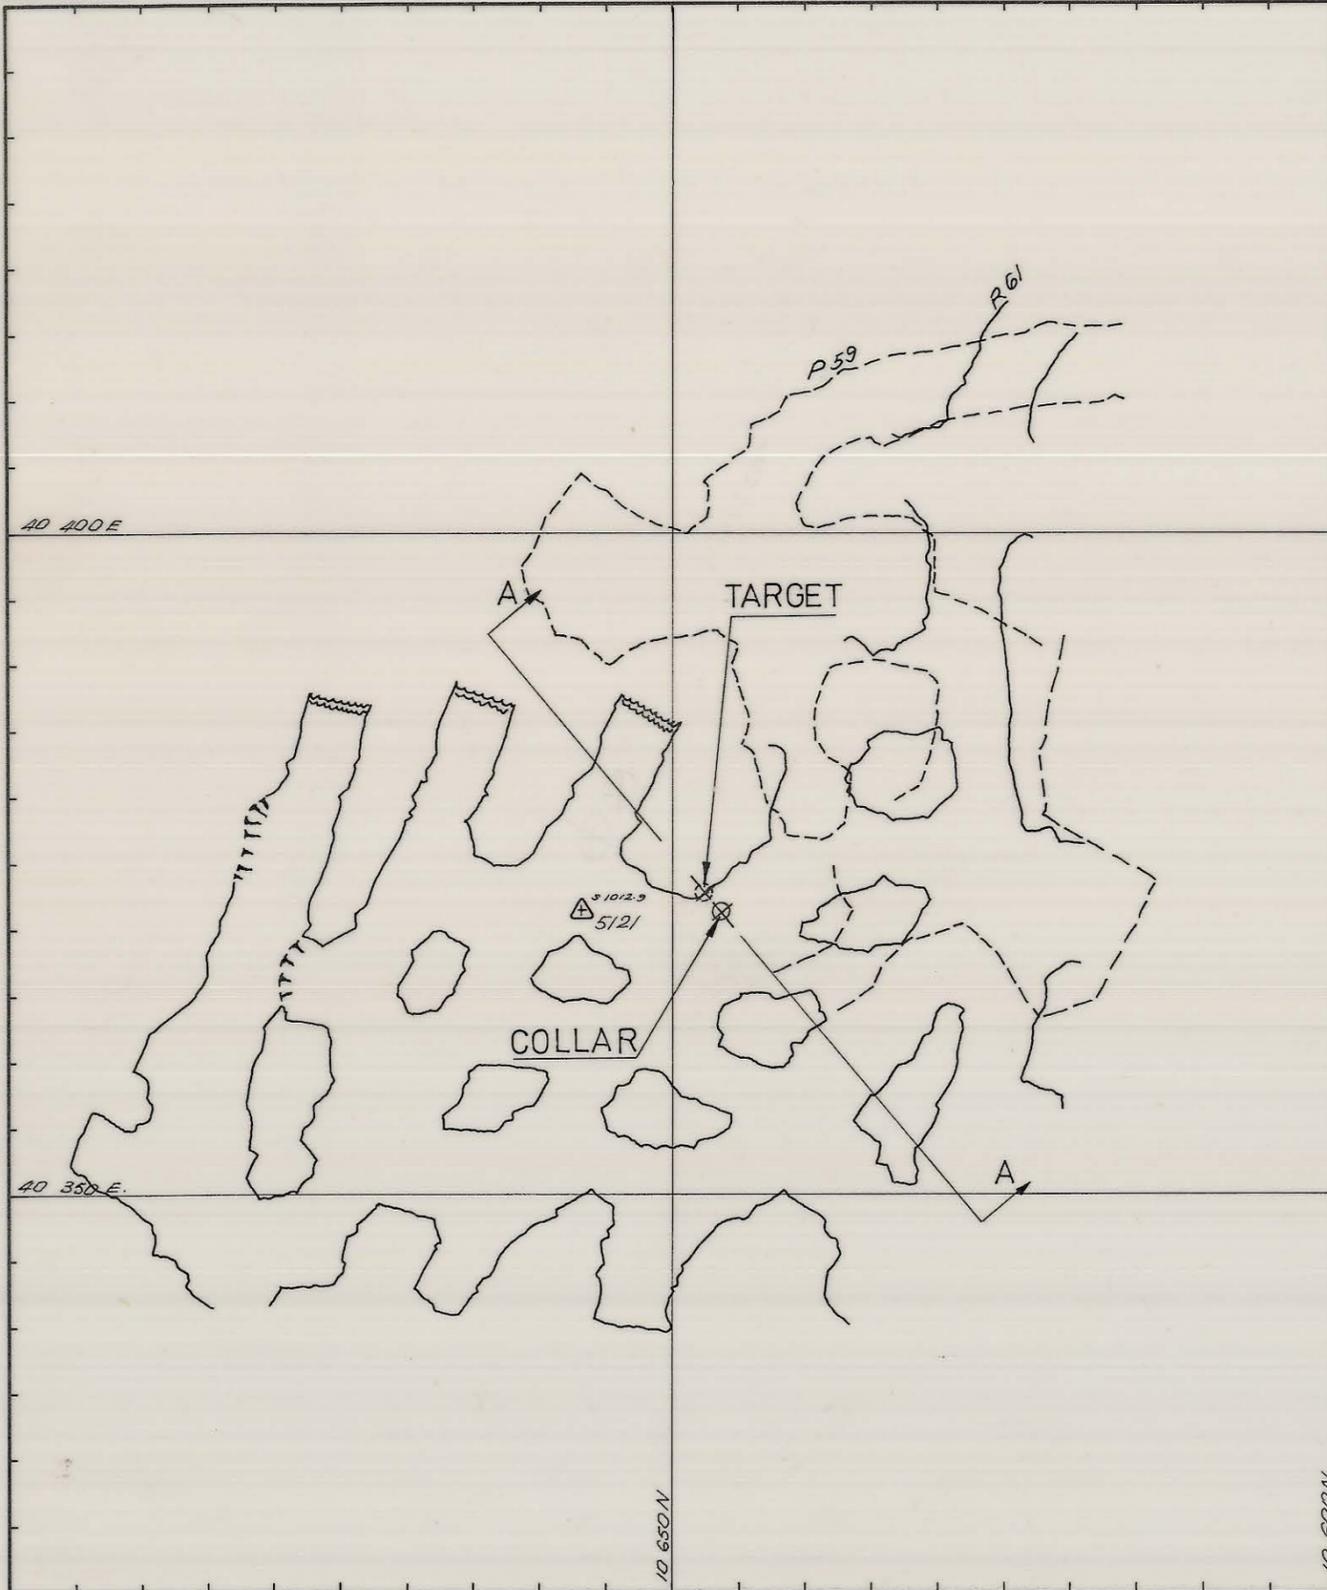

SECTION A-A OF M 64 SANDFILL HOLE.

COLLAR : 10 646.2 N , 40 371.3 E ; 1005 M R.L.

TARGET : 10 647.5 N , 40 372.7 E ; 943 M R.L.

TO BE WITHHELD PENDING THE DECISION ON SURFACE HOLE.

REF PLAN 04BH15-1004, 04BH15-1060.

GEOLOGY	<i>L.A.B.</i>	19/12/80
SURVEY		
PLANNING	<i>P.B.</i>	19-12-80
ROCK MEC.	<i>du</i>	19-12-80
MINE SURV.	<i>W.S.C.</i>	19-12-80
G.M.S.	<i>W.S.C.</i>	22-12-80
T.S.S.	<i>agc</i>	19/12/80

SCALE 1:500

KIS KING ISLAND SCHEELITE
GRASSY KING ISLAND

BOLD HEAD MINE
M 64 SANDFILL HOLE

DRAWING NUMBER

03BH13 - 3001