

ALL HOLES ARE VERTICAL ON 10 430 N 40 397.5 E


SECTION THROUGH 10 424.8 N

INCLINATION = 52° 3'
BEARING = 270°
LENGTH = 32.95 metres

048 SANDFILL HOLE
P61 TO P55
LENGTH = 11 metres

P55

046 SANDFILL HOLE
P55 TO O46 SLOPE
LENGTH = 30 metres

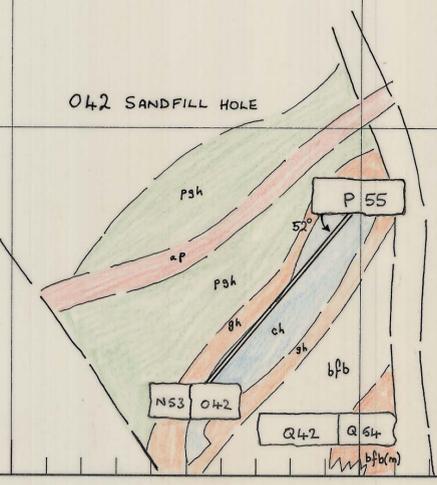

REVISIONS		APPROVAL		INITIALS		DATE		SCALE 1:500	LOCATION BOLD HEAD SUBJECT UPPER FAULT BLOCK SANDFILL RETICULATION.
NO	DATE	INITIALS	PLANNING ENGINEER	INITIALS	DATE	INITIALS	DATE		
				ADK	11-2-82				<p>GRASSY KING ISLAND</p> <p>PRELIMINARY <input type="checkbox"/> FINAL <input checked="" type="checkbox"/></p> <p>PLAN NUMBER 03 BH 13 - 1007</p>
			SNR. PLANNING ENGINEER						
			TECHNICAL SERVICES SUPT.						
			GENERAL MINING SUPT.						
			MINE SUPT.						
			SNR. SURVEYOR		18/3/82				
			SNR. GEOLOGIST						
			SR. ROCK MECHANICS ENGINEER		30.3.82				