

KING ISLAND — SECTION G LOT 23

AREA 836a. 1r. 4p.



SCALE : 1 inch equals 10 chains.

CHARTED BY S.H. BUTLER 25-3-52
CHARTED BY K.T. PAYNE DEC. 60

1" = 10 chains
SECTION G
LOT 23
1-12-30

116002 - X022
0374_4258

5 cm

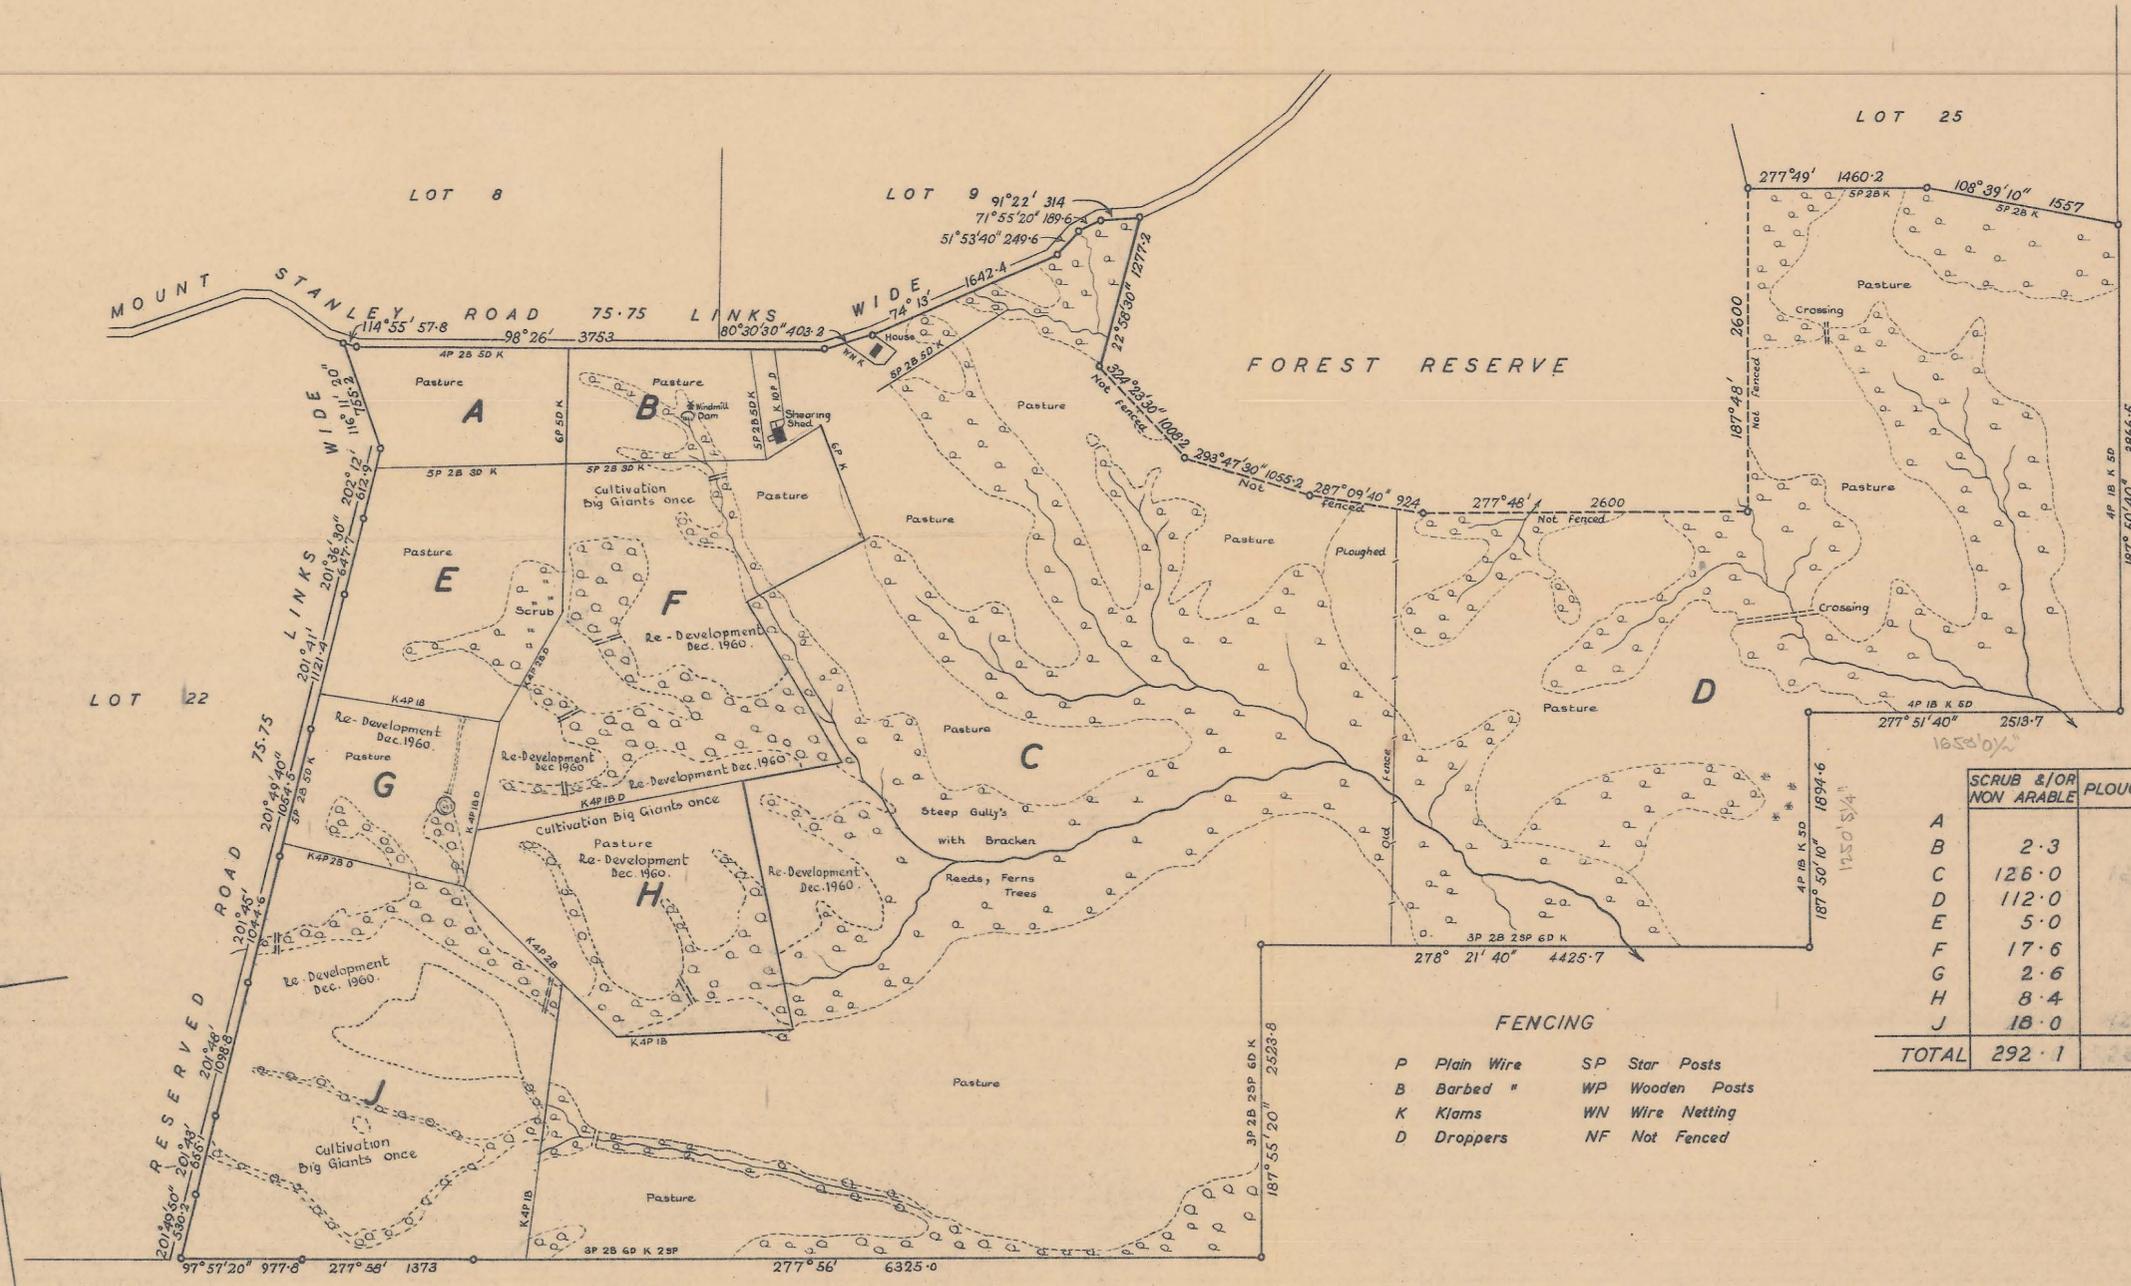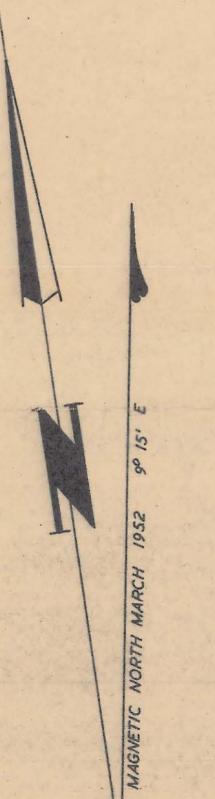

HISTORY

CLEARED 1949.
 PLOUGHED 401 acs. '50, 120 acs. '53, 60 acs. reploughed '53.
 SEEDED (with copper) 401 acs. '50, 120 acs. '54, 60 acs. reseeded '54.
 TOP DRESSED 1952 (100 acs. missed) '54.
 LIMED 1954 sowing.
 276 bags copper super & 300 bags plain super issued '54,
 156 lbs. cobalt sulphate & 110 bags copper super issued '55,
 366 bags plain super issued '56, 128 bags plain super issued '57.
 Super by advance. 25 tons Crisp, 25 tons Green and 30 tons Tynan.
 Occupied Jan. '51 (Crisp), Oct. '53 (Green) & Apr. '57 (Tynan).
 Redeveloped 136.8 acs Dec. 1960. (All paddocks G & H.
 29.6 acs. paddock F, 51.4 acs. paddock J.
 10.2 acs. paddock C.

	SCRUB &/OR NON ARABLE	PLOUGHED	PASTURE	TOTAL
A			15.3	15.3
B	2.3		11.9	14.2
C	126.0	126.0	233.8	360.0
D	112.0		113.0	225.0
E	5.0		27.2	32.2
F	17.6		38.5	56.1
G	2.6		16.6	19.2
H	8.4		29.0	37.4
J	18.0		58.9	76.9
TOTAL	292.1	126.0	544.2	836.3

- FENCING**
- P Plain Wire
 - B Barbed "
 - K Klams
 - D Droppers
 - SP Star Posts
 - WP Wooden Posts
 - WN Wire Netting
 - NF Not Fenced

SECTION G LOT 23
18-2-52. C.W.G.

1-12-30