


KING ISLAND SECTION F CONTRACTORS RESERVE

AREA : 35a 3r 16p.
SCALE : 1 inch equals 5 chains.

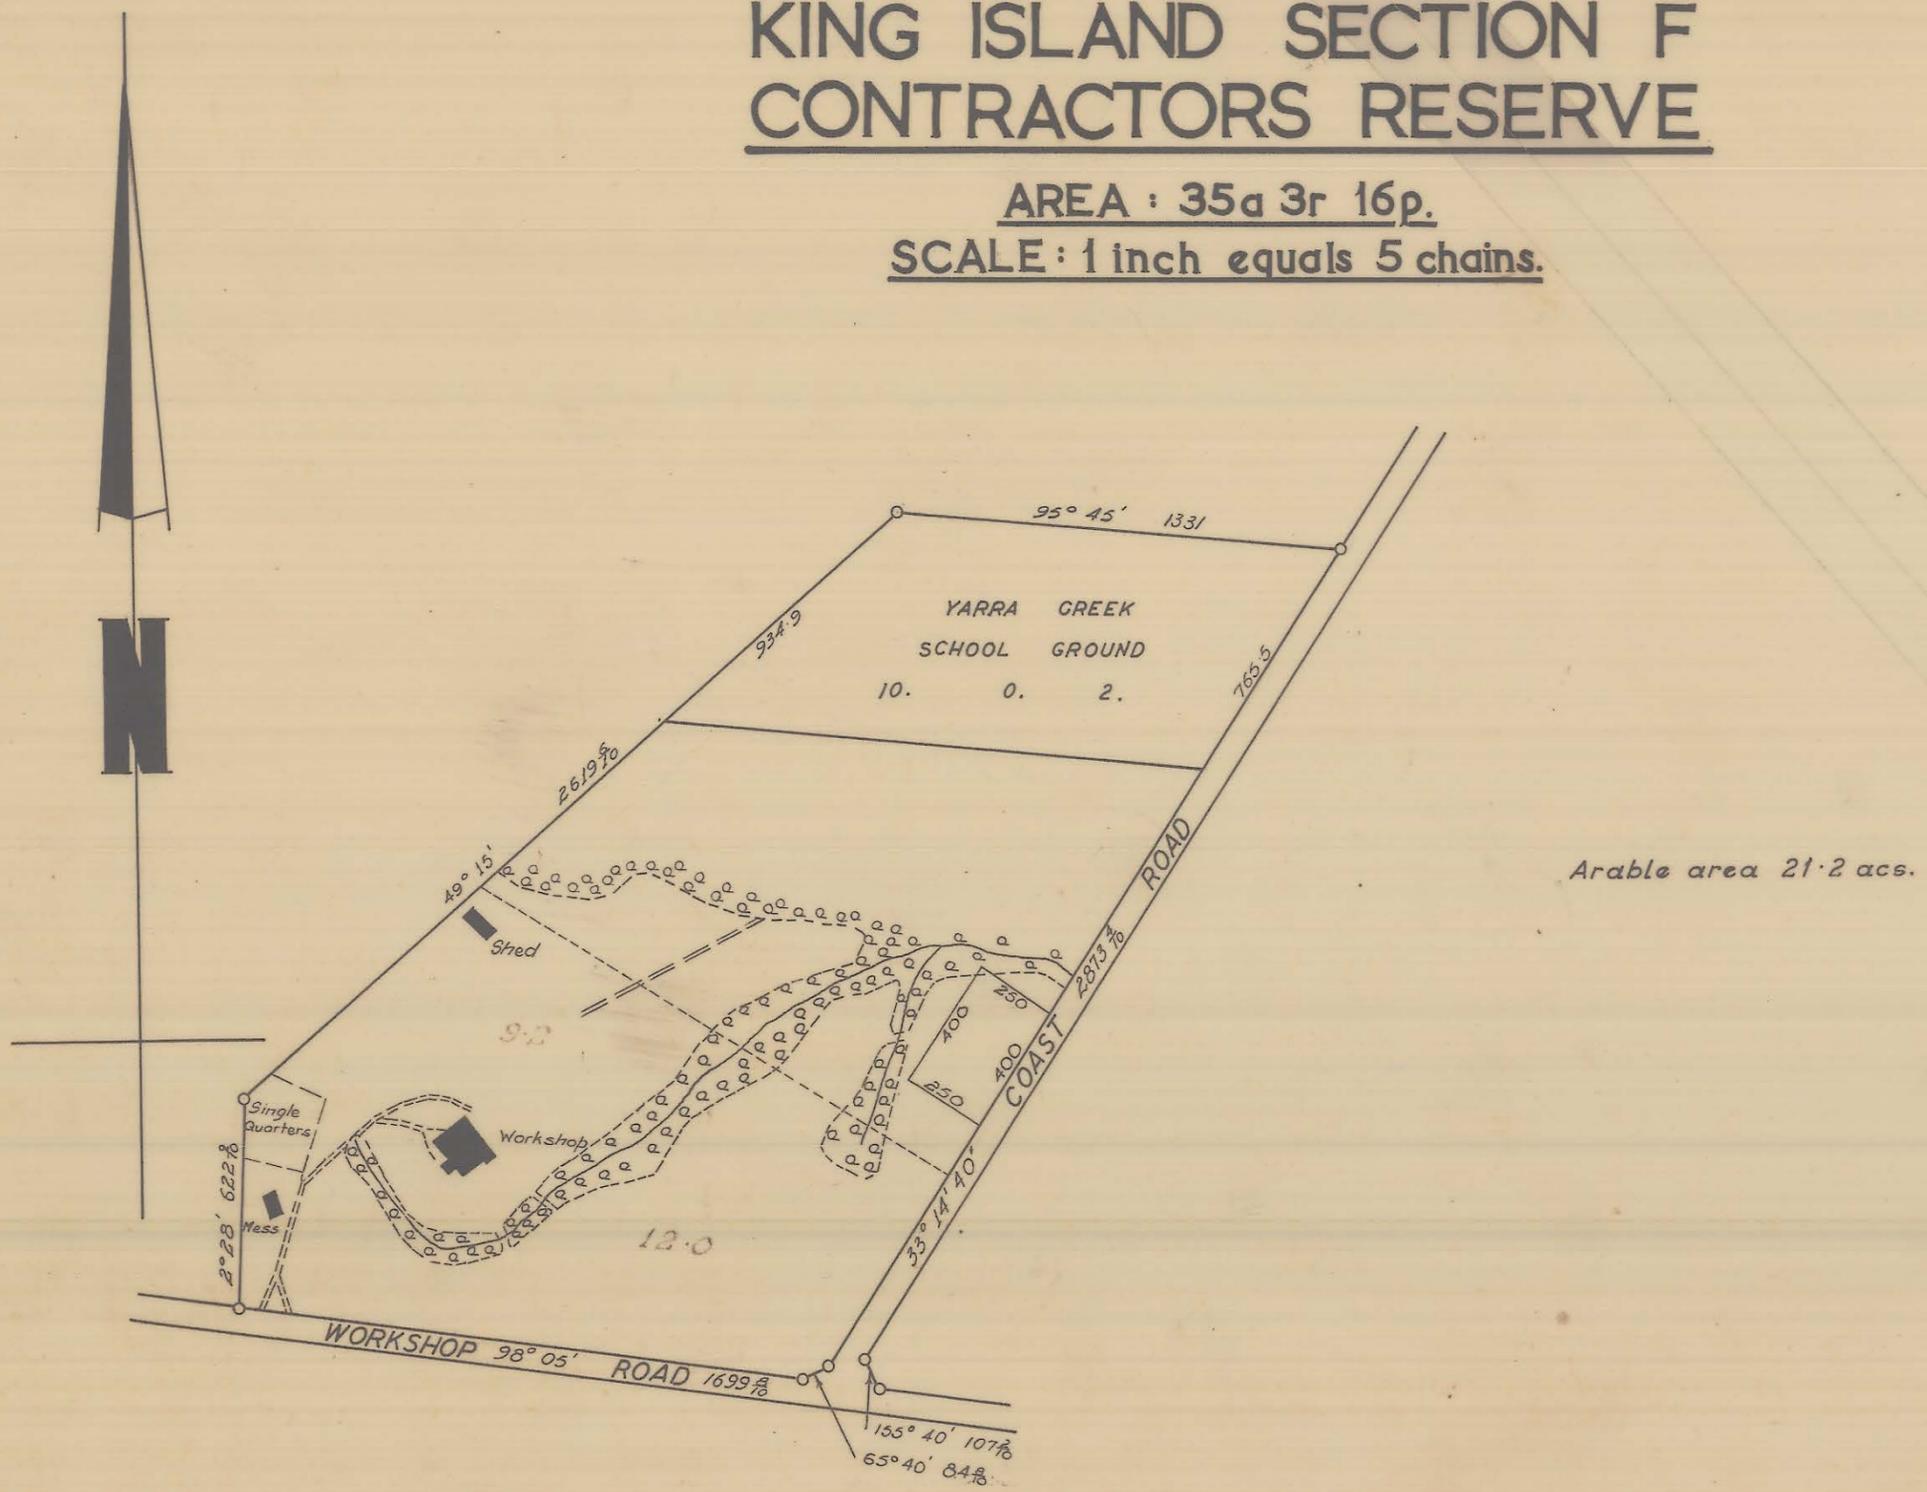

5 cm

CONTRACTORS RESERVE
SECTION F

3-4-58 G.A.T.

1-12-1A

11GDO2-X007

0374_4266