


04BH22 - 4001

0374_4469

5 cm

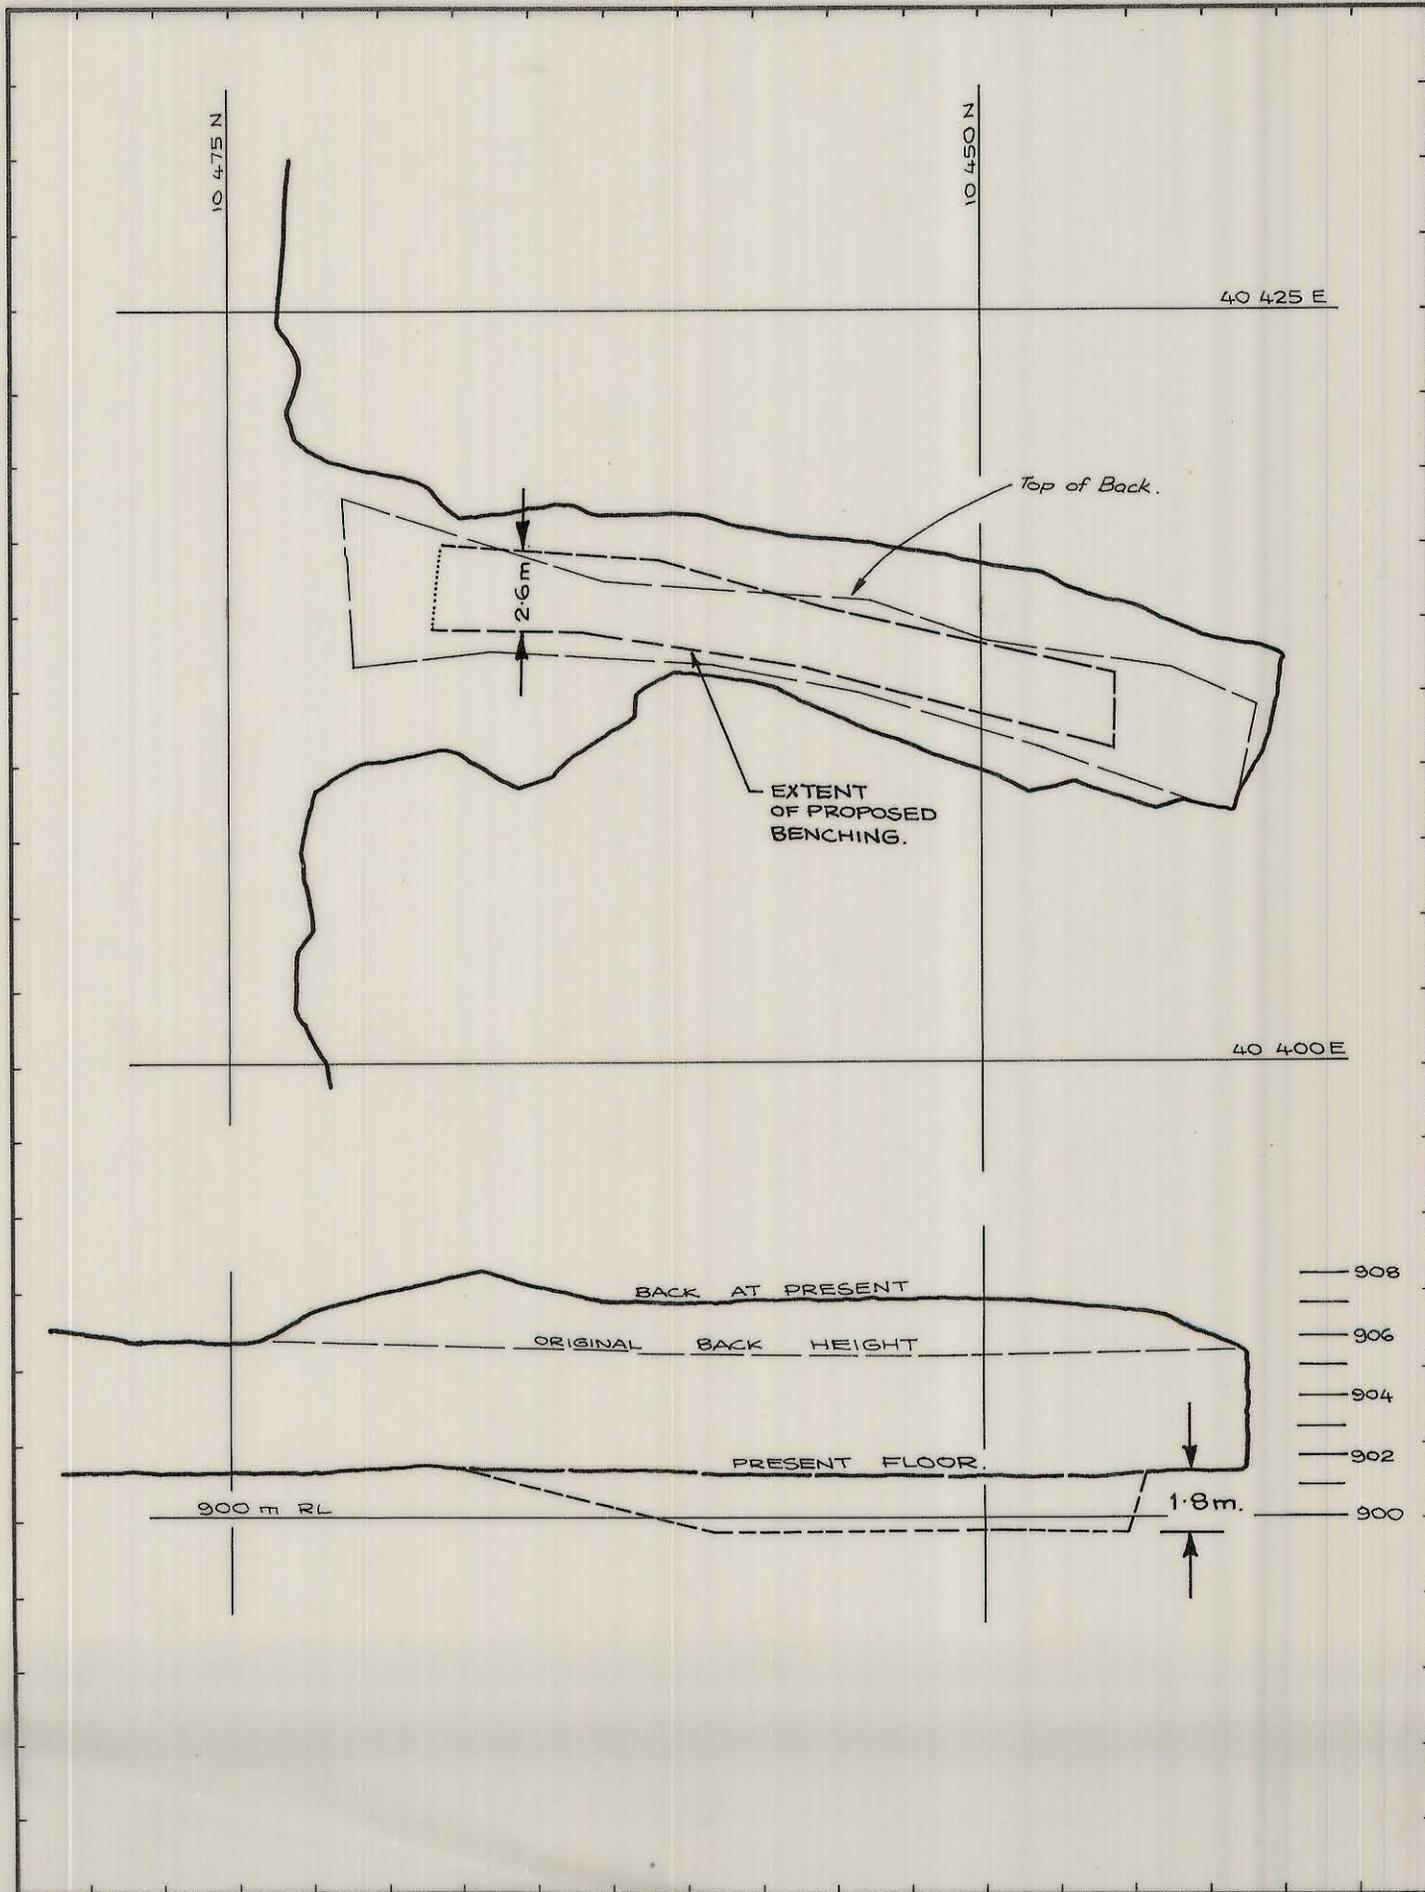

REF PLANS 04BH12 - 156240 , 04BH13-156 244 S

GEOLOGY

SURVEY

PLANNING

ROCK.MEC.

GRADE CON.

DRAFTING

T.S.S.

1 : 250
SCALE



KING ISLAND SCHEELITE
GRASSY KING ISLAND

Plan of
Q46 STOPE SHOWING BACK STRIP
& ESTIMATED FUTURE BENCHING.

DRAWING NUMBER

04BH22 - 4001