


1:50
BAD HEAD MINE
SHEWALONG & SON
1-5-14

5 cm

0374_4539

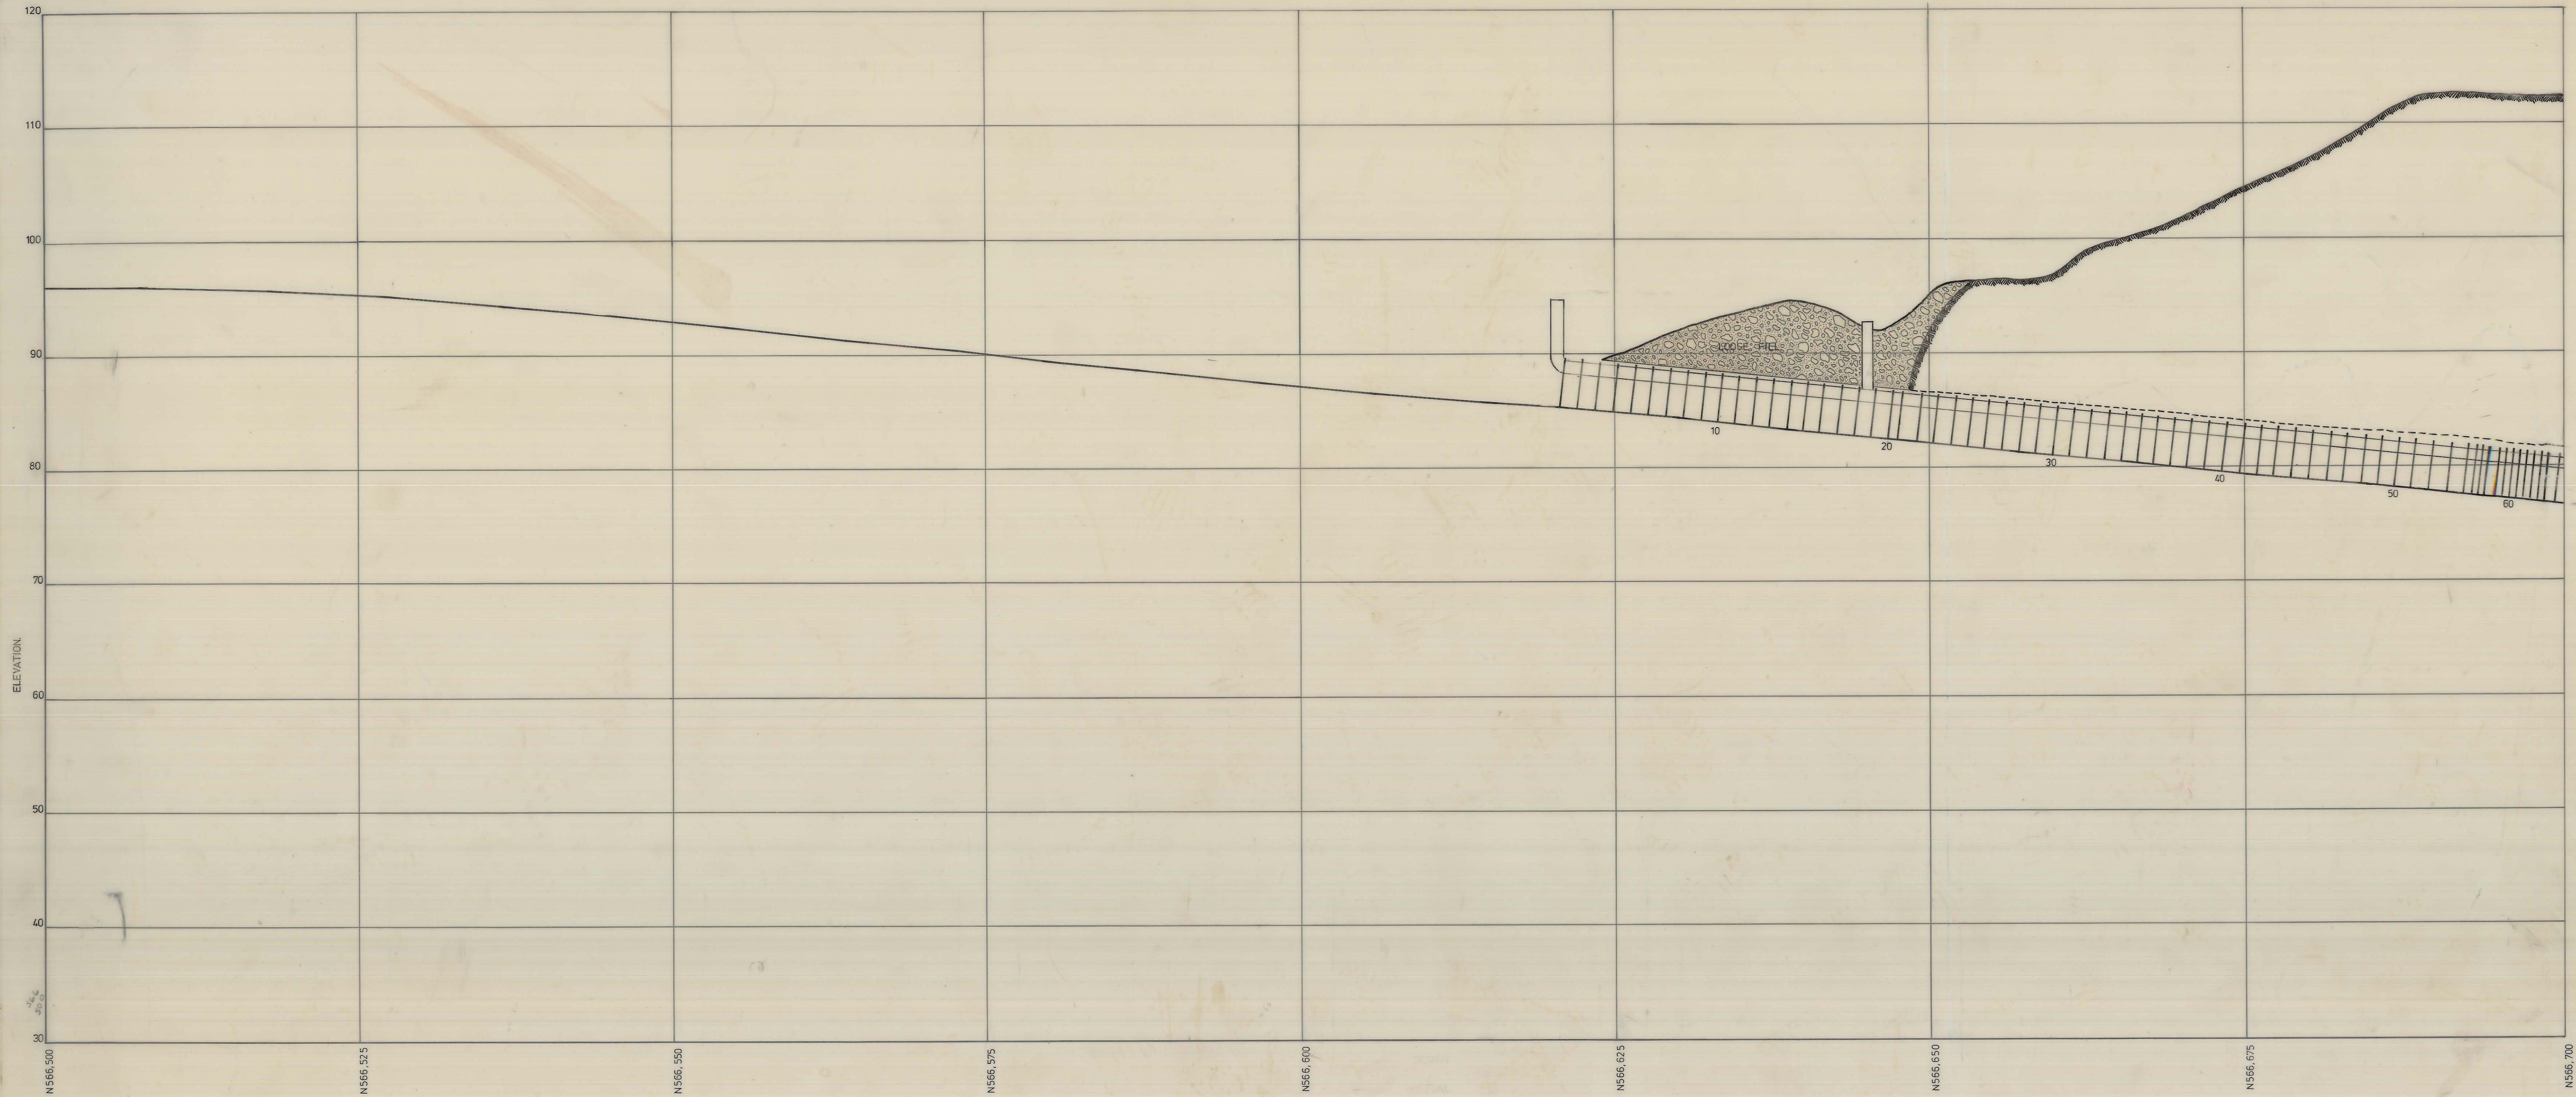

	KING ISLAND SCHEELITE LTD.	
	No 1- 1:5:14	
	SCALE 1:250	
	SECTION ALONG ϕ OF DECLINE.	
	DATE 6-2-73 SURVEYED J.C. DRAWN J.C. TRACED CHECKED RMH	