


0374\_4592

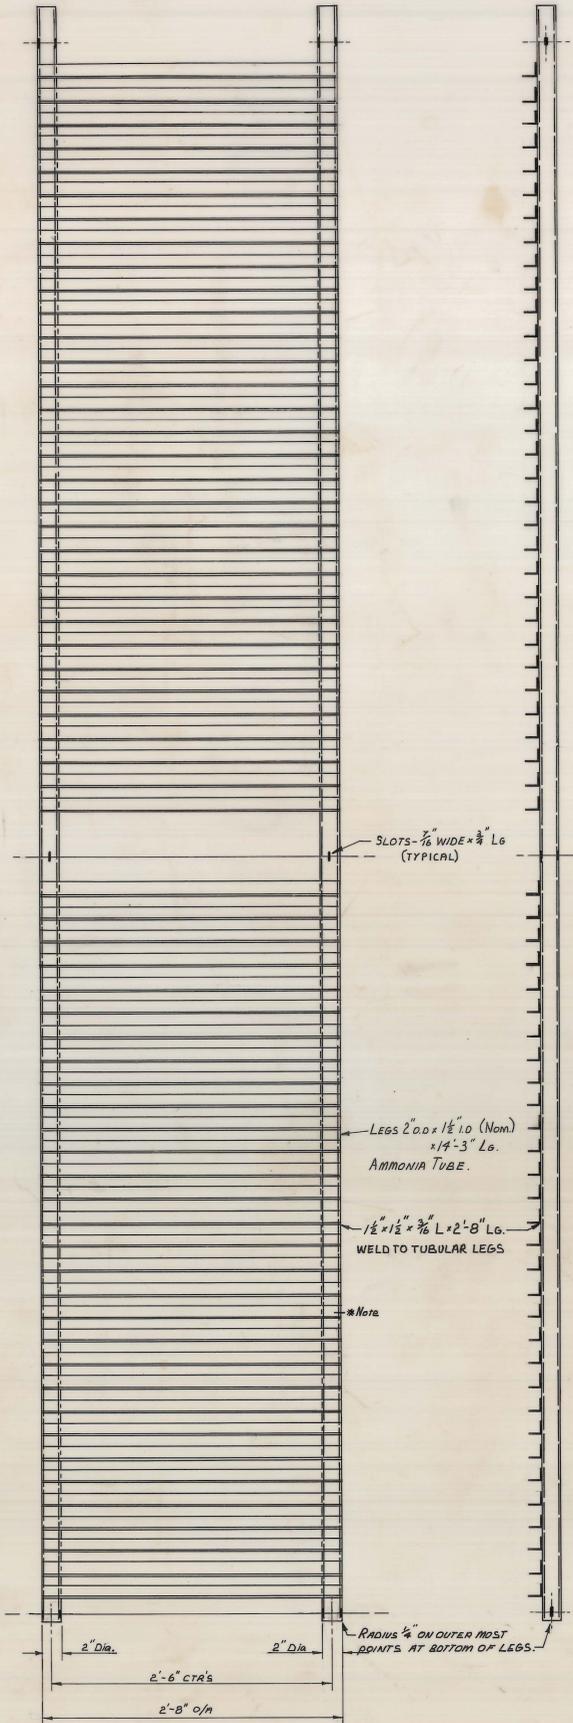


ELEVATION (TYPICAL)


RACK LADDER TYPE 1 END ELEVATION




RACK LADDER TYPE 1.5 END ELEVATION

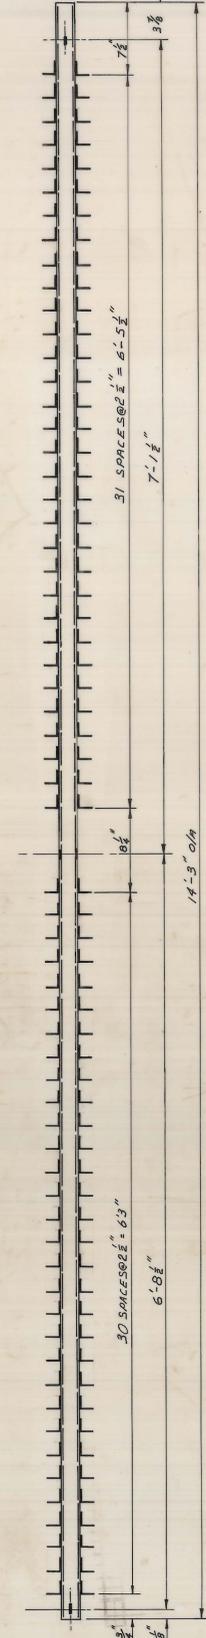


RACK LADDER TYPE 2 END ELEVATION

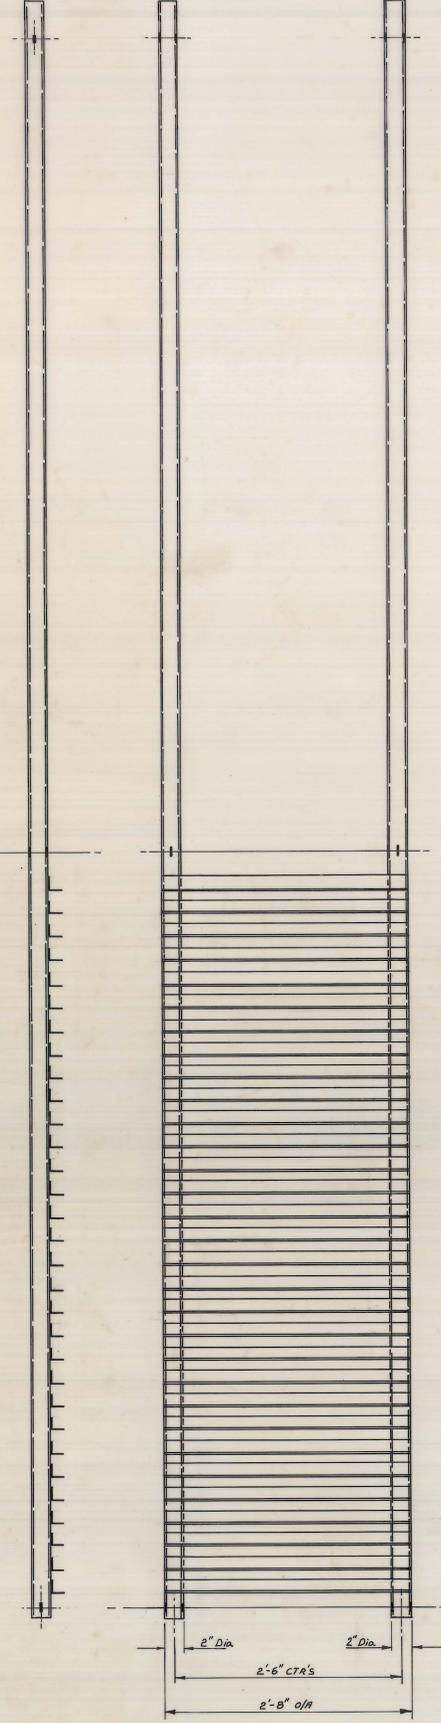


RACK LADDER TYPE 0.5 NOT TO SCALE

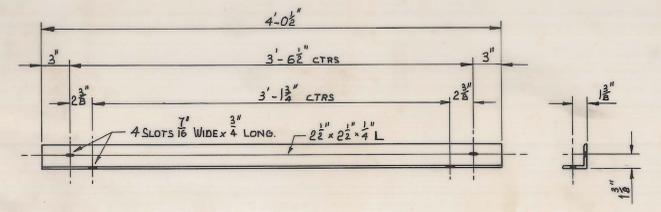


ANGLE TYPE 1

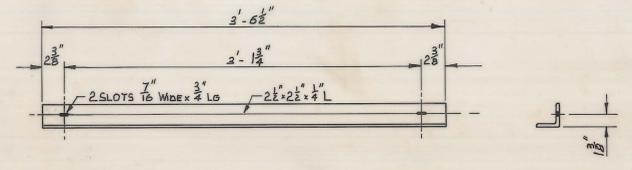


ANGLE TYPE 2

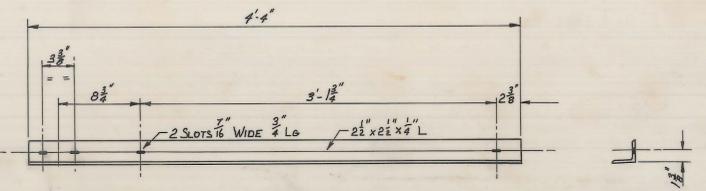


ANGLE TYPE 3

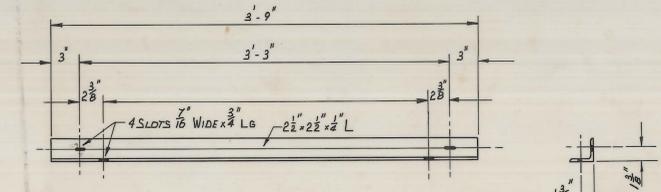

ANGLE TYPE 4

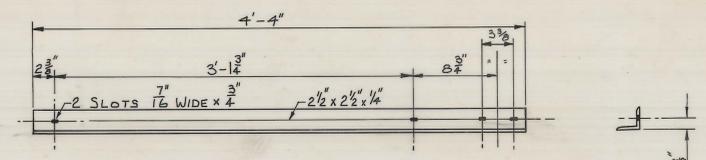

ANGLE TYPE 5

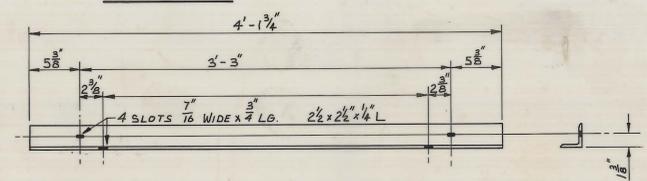

ANGLE TYPE 6

1/2" N.B. TUBE NOMINATED 'AMMONIA TUBE'  
NOTE \* ANGLE IRON HAS BEEN CHANGED FROM 1" x 1 1/2" TO 1 1/2" x 3/8"

SCALE 1"=1 1/2'

LOCATION **BOLD HEAD CORE SHED**  
SUBJECT **1m. TRAY STANDARD CORE RACKS**  
**COMPONENT DETAILS SH. 1**



27 JUN 1981