


06 KG2-06-60W

0374_4594

6 cm

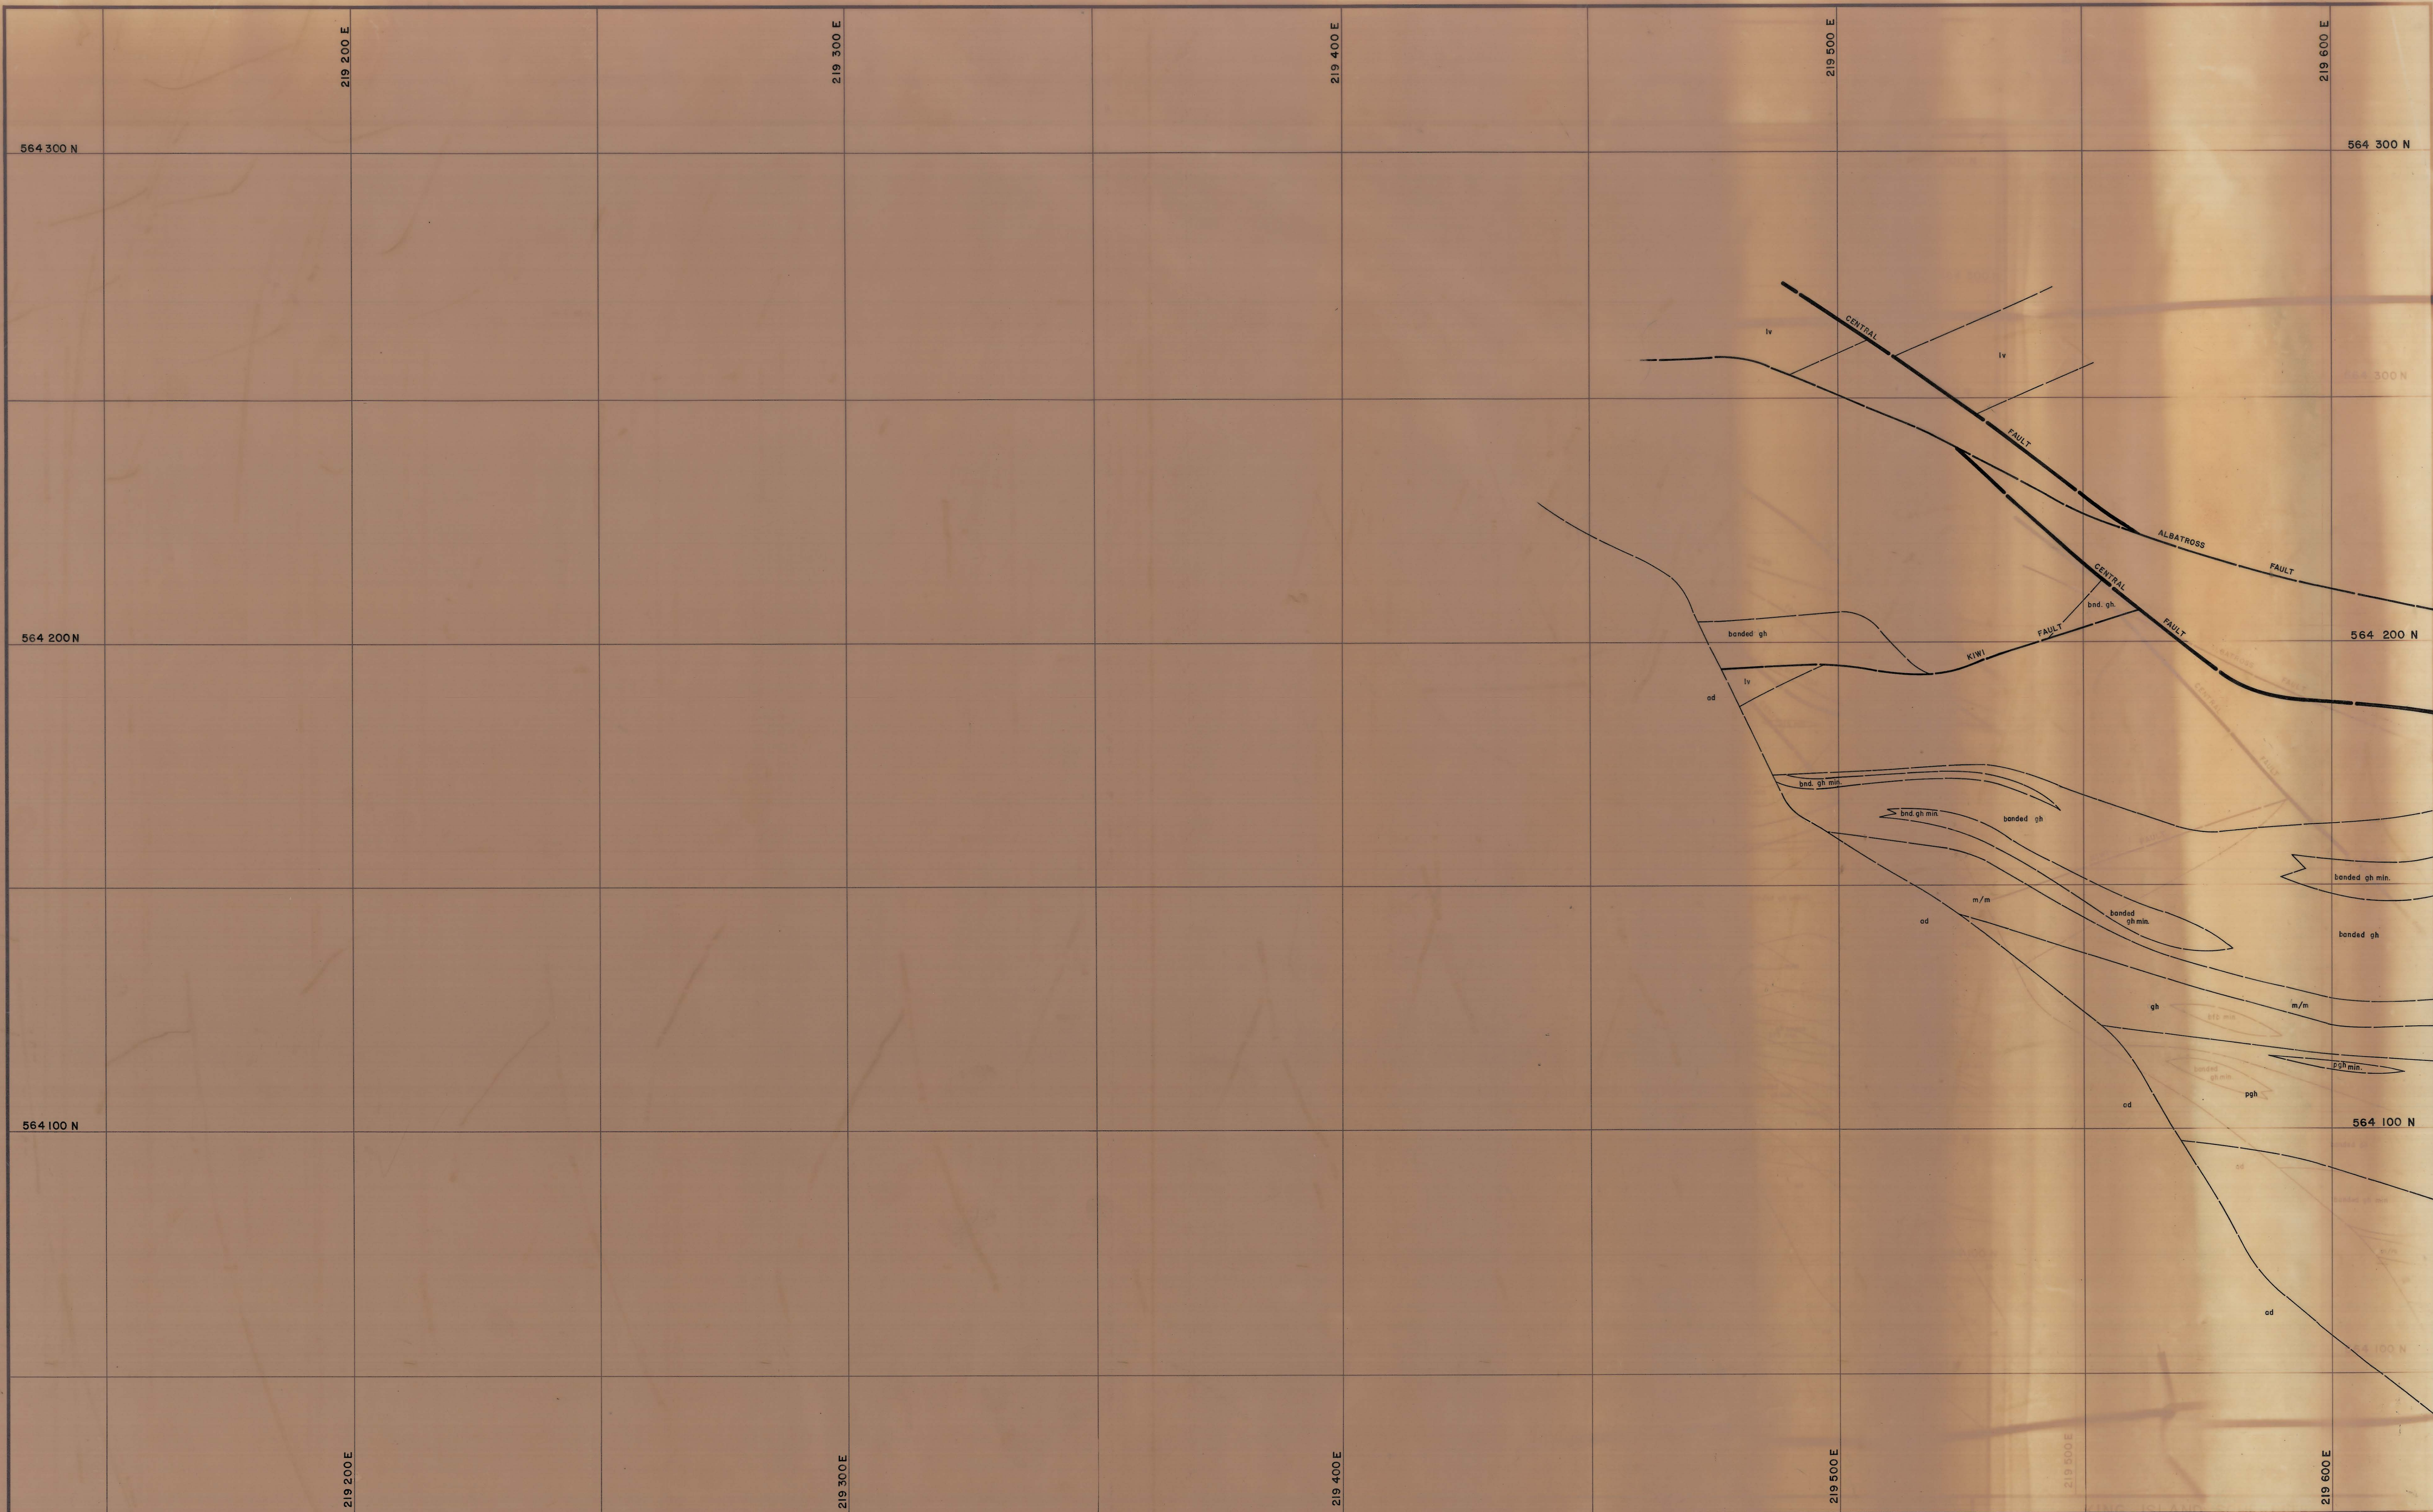

y	Upper metavolcanics	bph	Banded footwall beds	60	Strike and dip
ph/bh	Banded hornfels	bph	Biotite pyroxene hornfels	27	Joint, inclined
ch	Marble	lv	Lower metavolcanics	—	Joint, vertical
bh	Biotite hornfels	q	Quartzite	—	Fault
pgh	Pyroxene garnet hornfels	sp	Apatite	—	Degree of uncertainty in fault position
gh	Garnet hornfels	ad	Adamellite		


DATE: _____
GEOLOGIST: T.F.P.
DRAWN: MvdS.
CHECKED: _____

KING ISLAND SCHEELITE

SCALE 1:500

No. KG2-06-60 W

DOLPHIN MINE
GEOLOGICAL LEVEL PLAN
- 60 m R.L.