

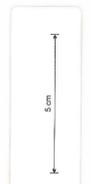


KG2-04-042  
04 563 900 N

0374\_4646

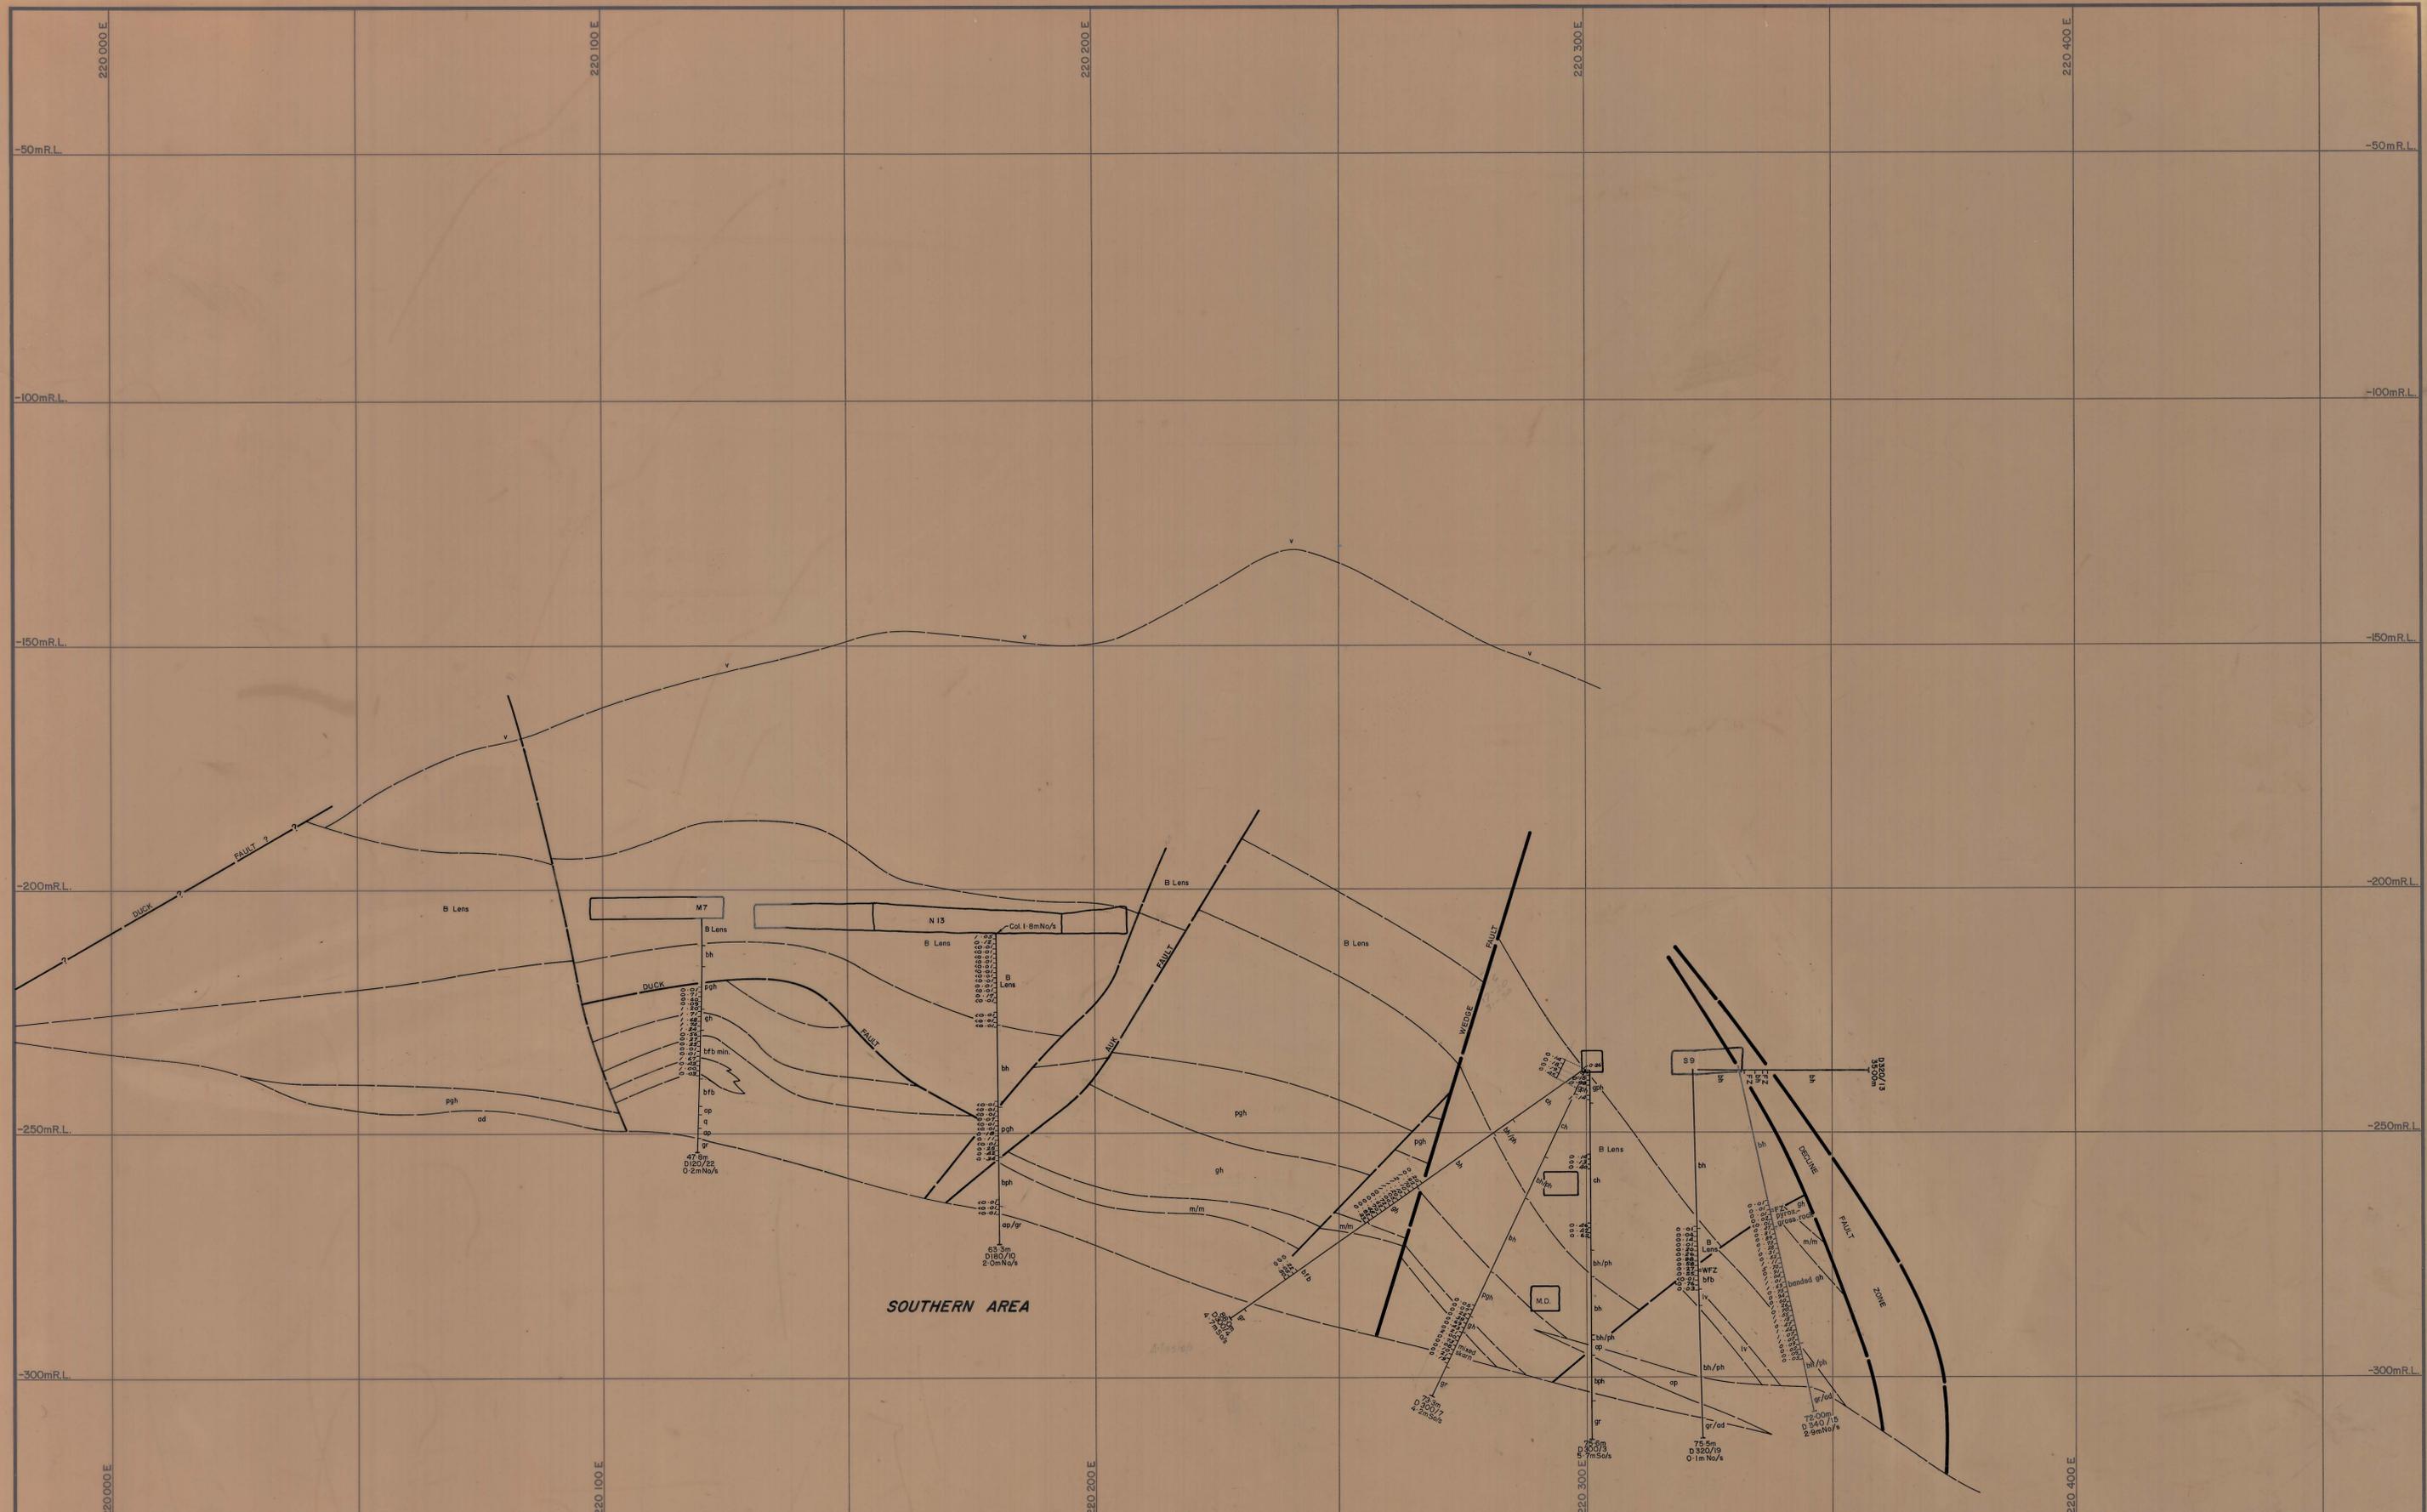

v	Upper metavolcanics	bfo	Banded footwall beds	0°	Strike and dip
ph/bh	Banded hornfels	bph	Biotite pyroxene hornfels	45°	Joint, inclined
ch	Marble	lv	Lower metavolcanics	90°	Joint, vertical
bh	Biotite hornfels	q	Quartzite	—	Fault
pgh	Pyroxene garnet hornfels	ap	Aplite	↔	Degree of uncertainty in fault position.
gh	Garnet hornfels	ad	Adamellite		

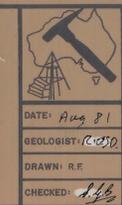

**KING ISLAND SCHEELITE**

No. KG2-04-042

SCALE 1:500

**DOLPHIN MINE**  
GEOLOGICAL LONG SECTION  
563 900 N

DATE: Aug 81  
GEOLOGIST: R.E.  
DRAWN: R.E.  
CHECKED: R.E.