


KG2-04-045
04 563 975 N

0374_4647

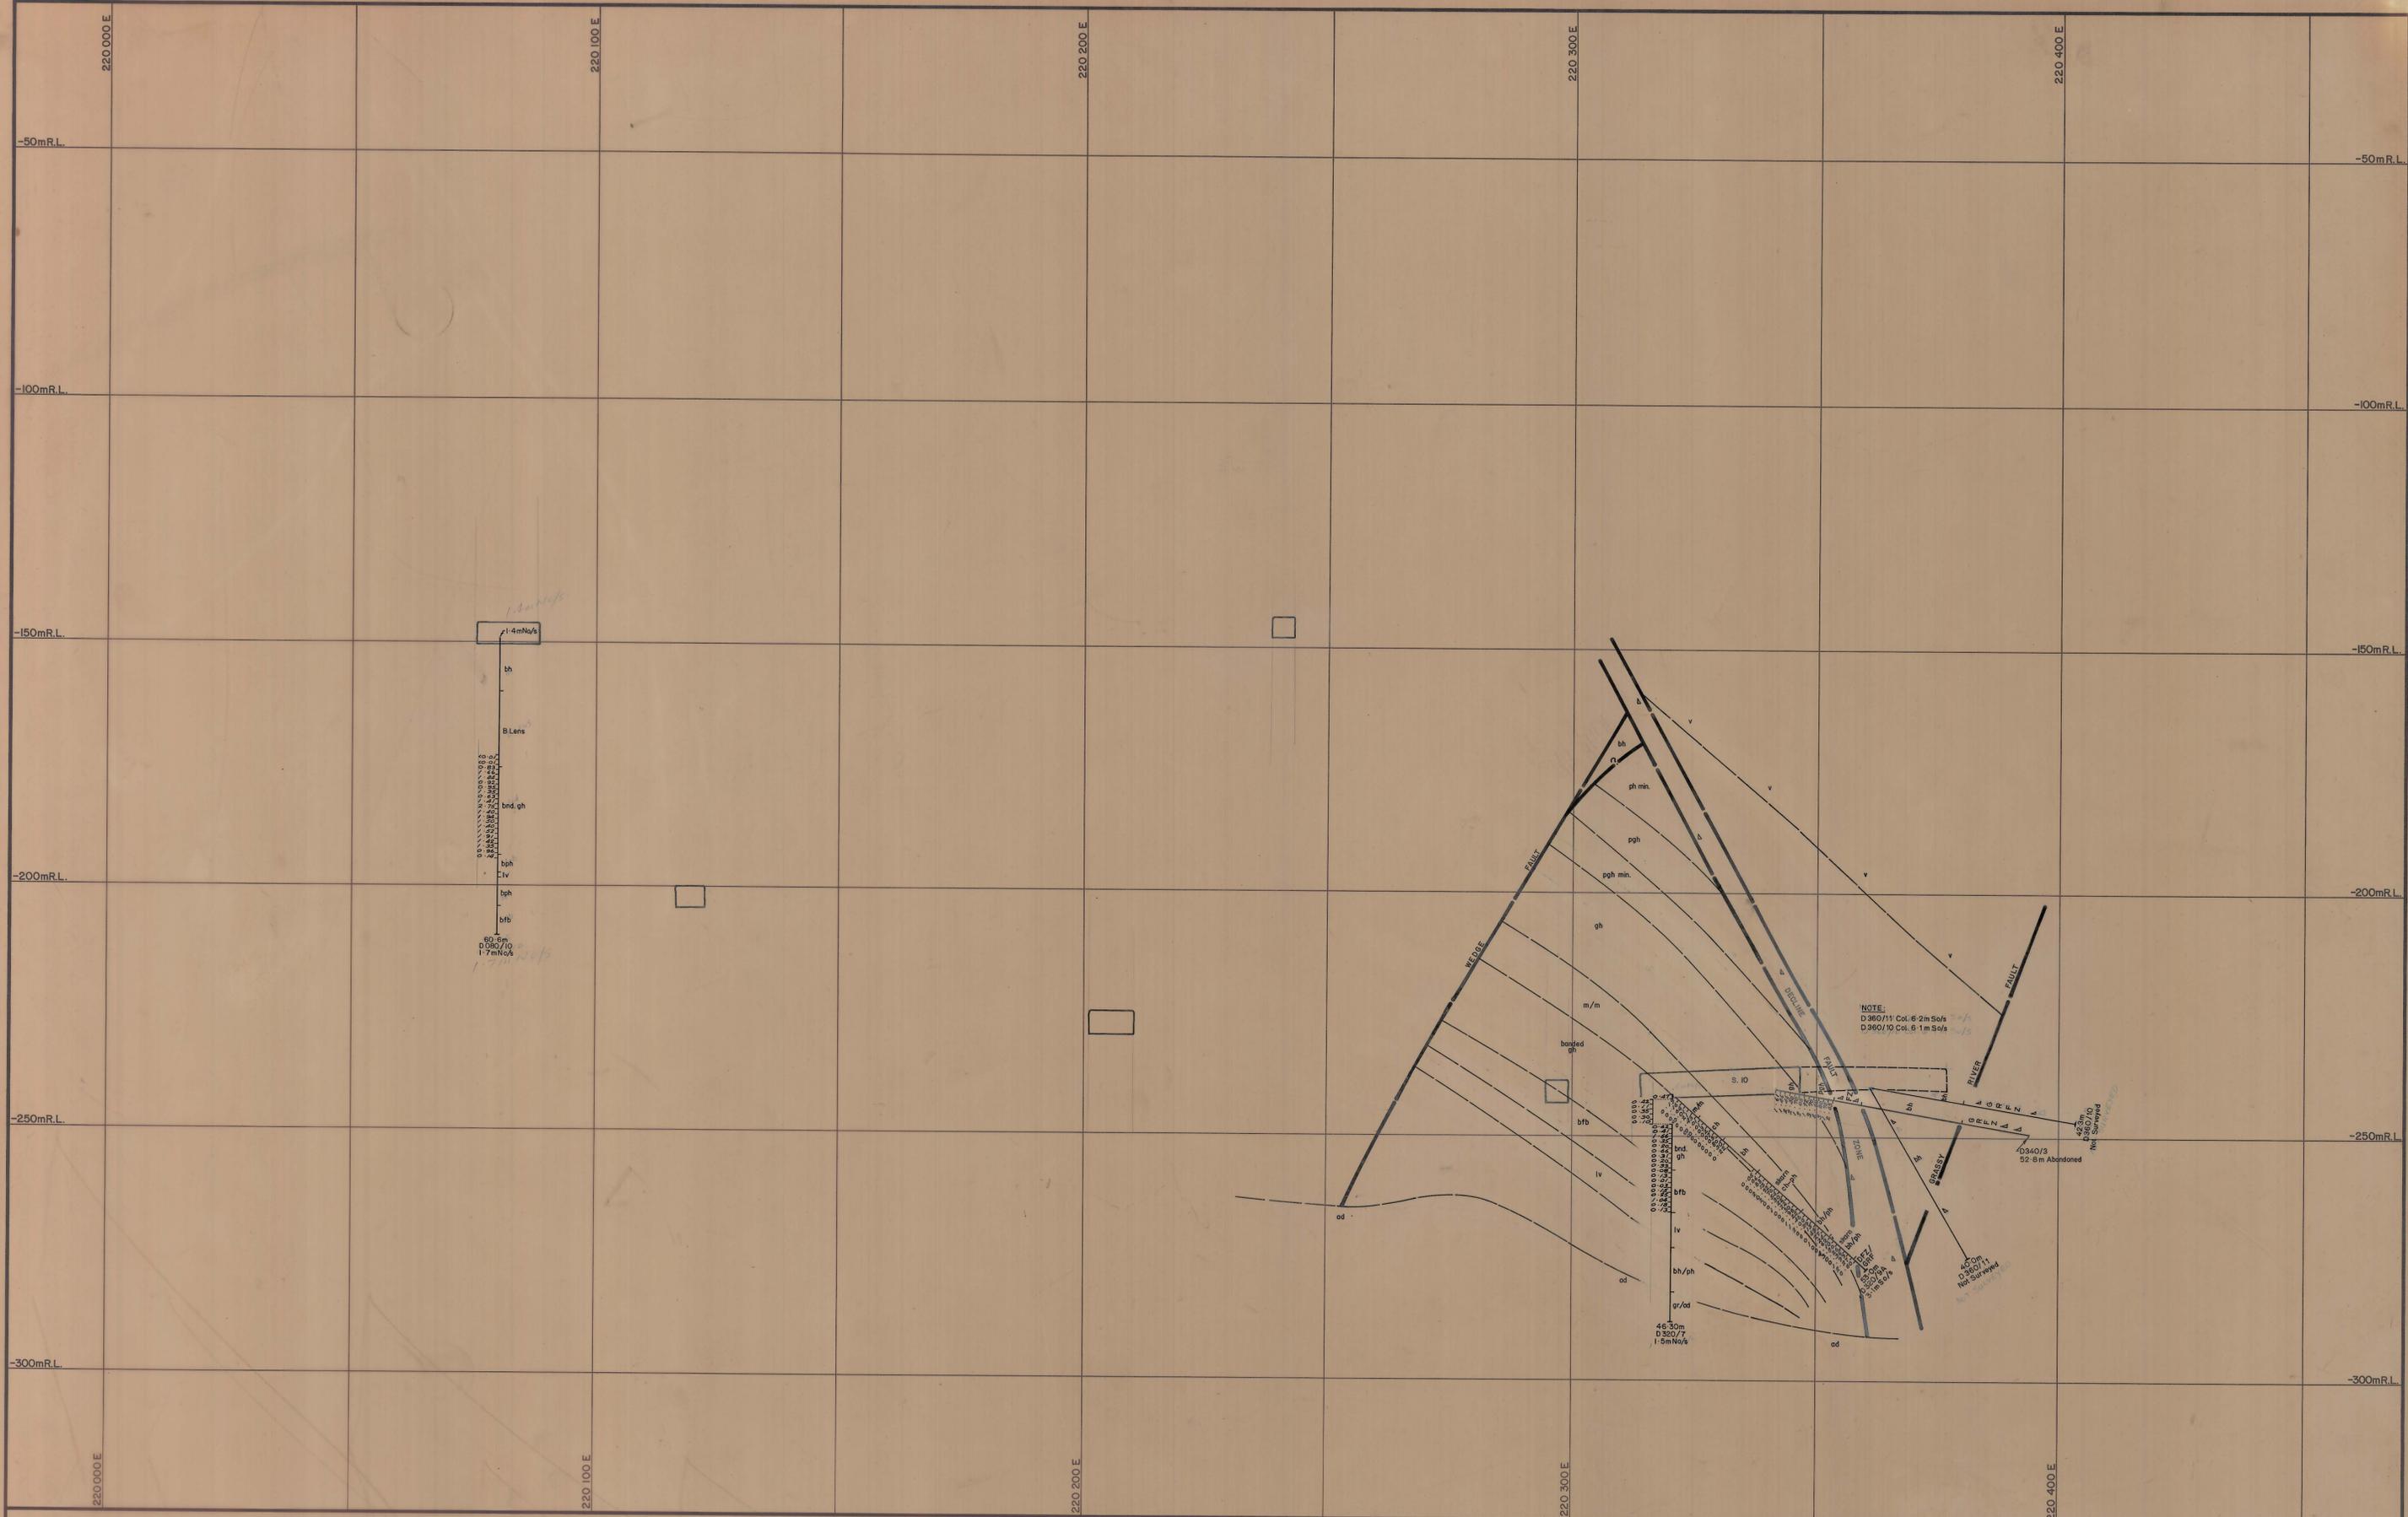

NOTE:
 D 360/11 Col. 6-2m Sols
 D 360/10 Col. 6-1m Sols

D 360/3
 52-8m Abandoned
 Not Surveyed

45-30m
 D 360/7
 1-5m Sols

Upper metavolcanics	Banded footwall beds	Strike and dip
Banded hornfels	Biotite pyroxene hornfels	Joint, inclined
Marble	Lower metavolcanics	Fault
Biotite hornfels	Quartzite	Degree of uncertainty in fault position
Pyroxene garnet hornfels	Aplite	
Garnet hornfels	Adomellite	

DATE: _____
 GEOLOGIST: S.G.B.
 DRAWN: R.F.
 CHECKED: *[Signature]*

KING ISLAND SCHEELITE

SCALE 1:500

No. KG2-04-045

**DOLPHIN MINE
 GEOLOGICAL LONG SECTION
 563 975 N**

