


KG2-04-040
04 563 850 N

0374_4648

5 cm

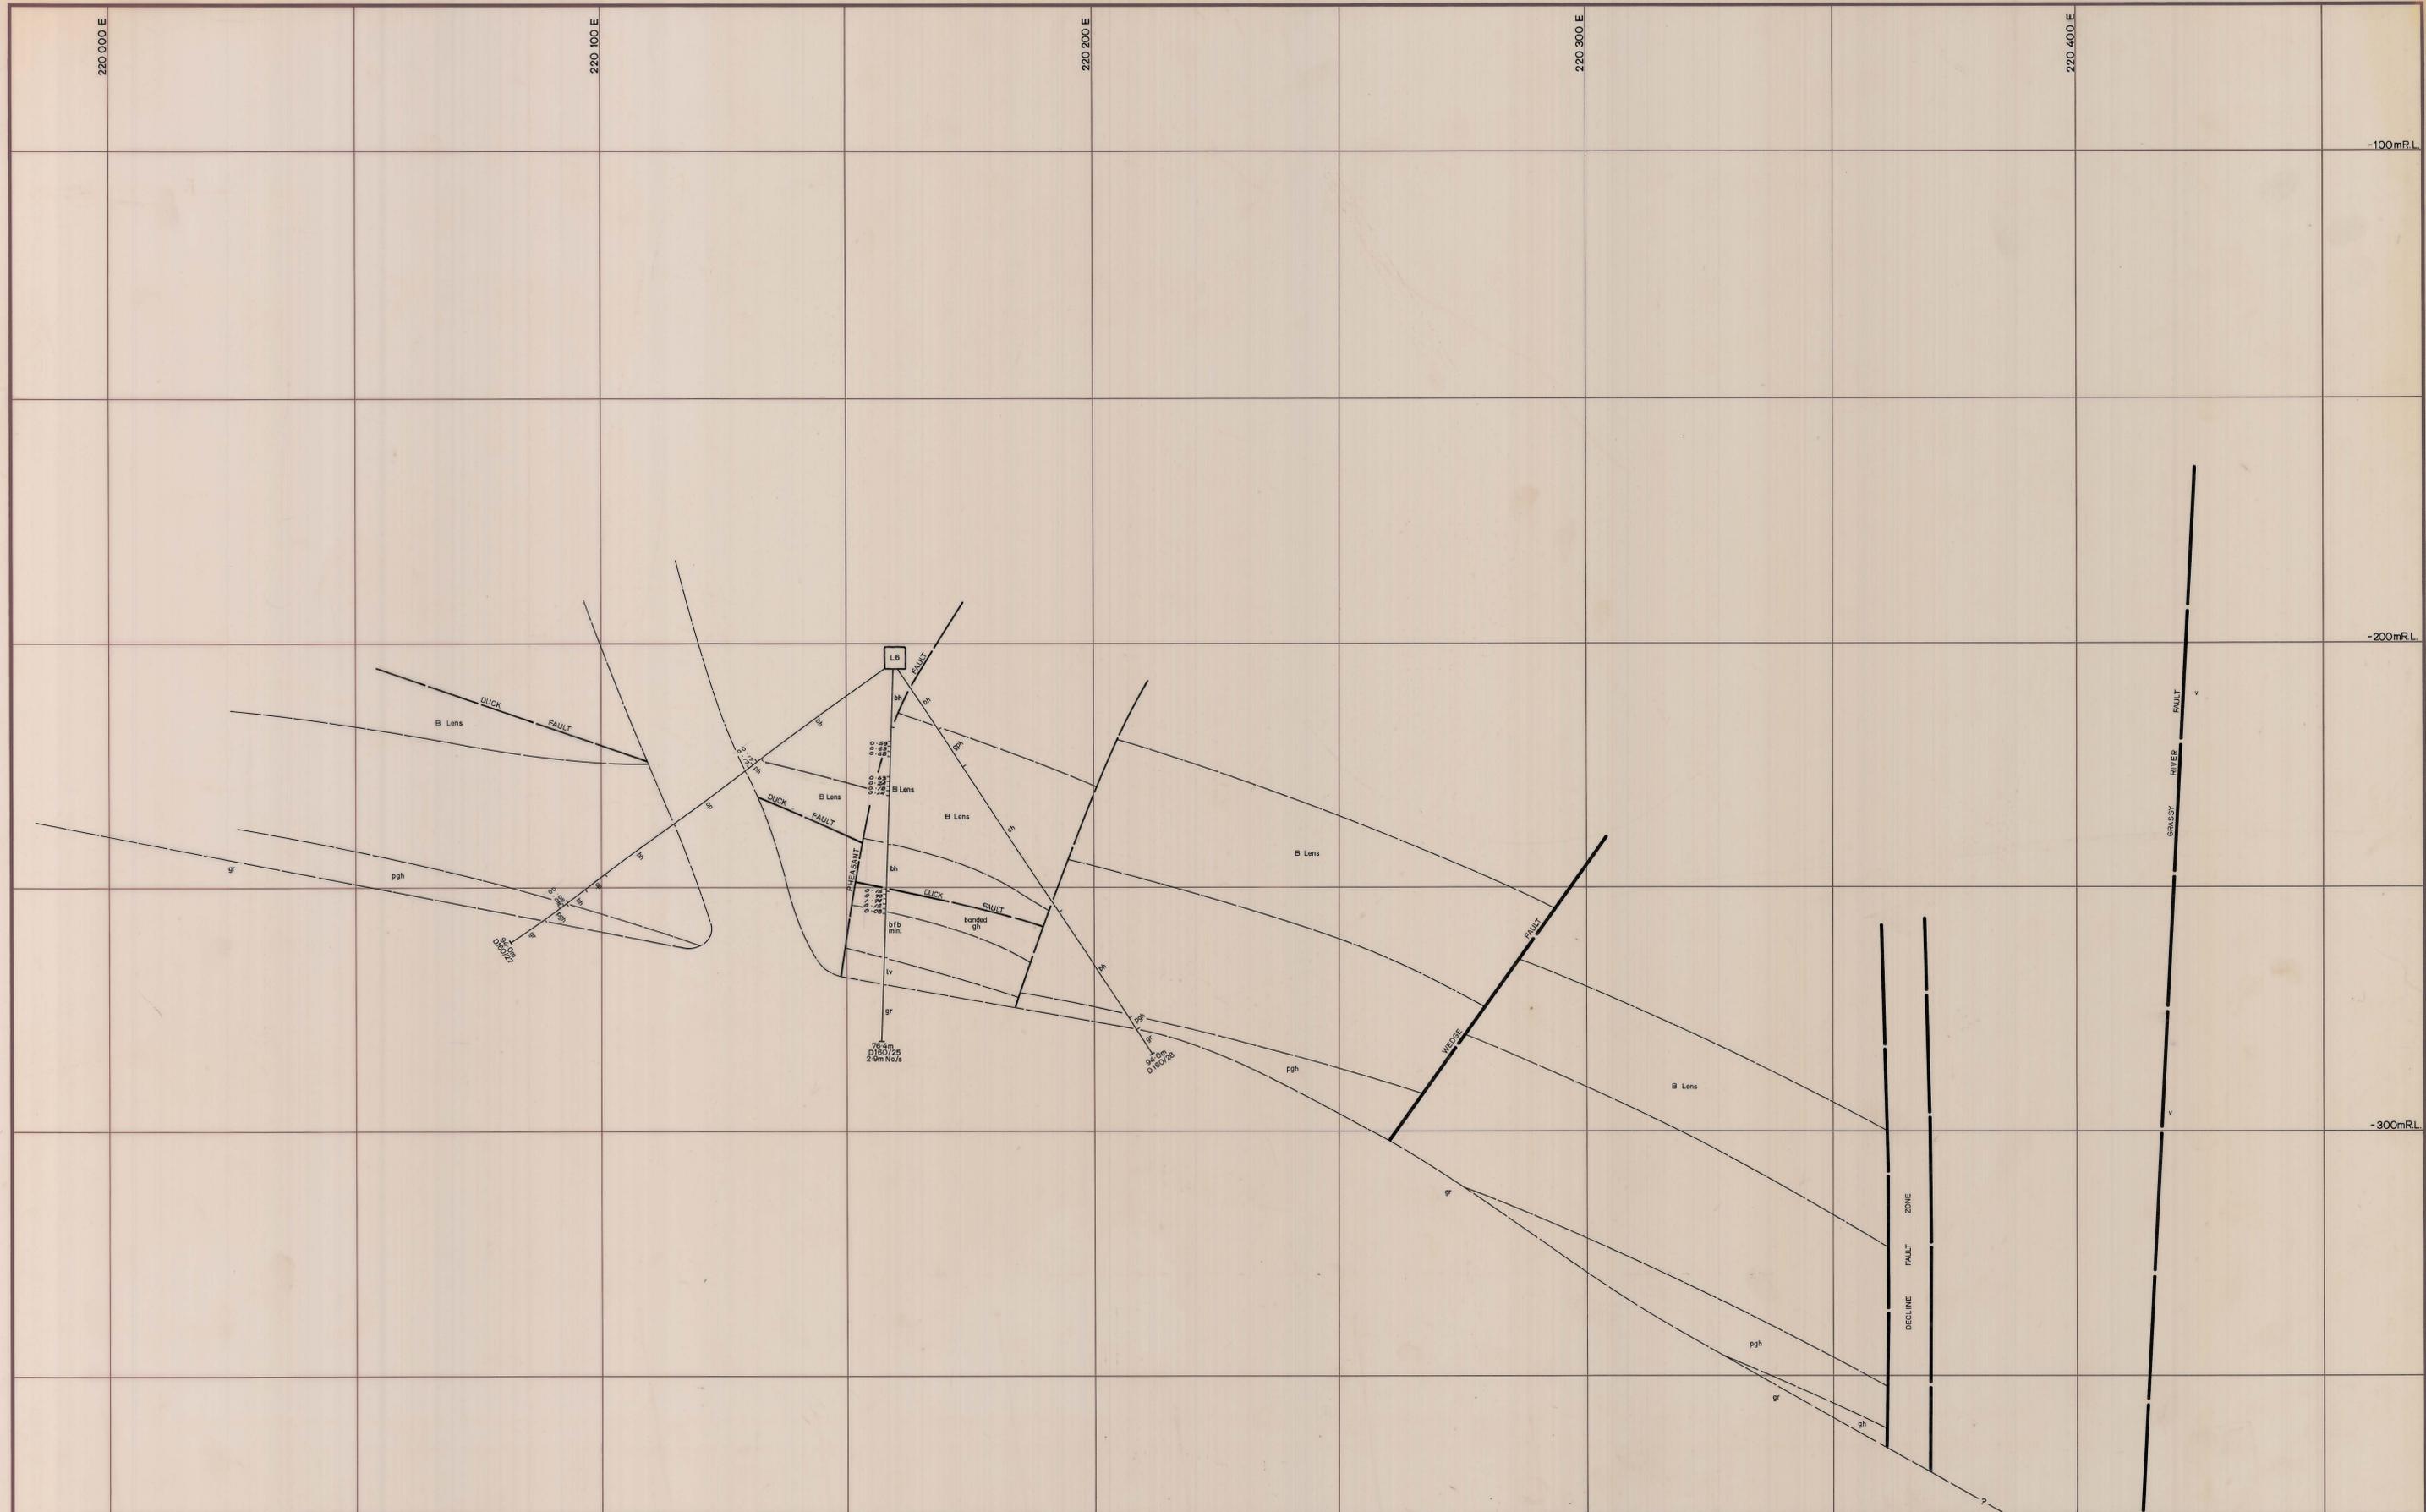

Upper metavolcanics	Banded footwall beds	Strike and dip
Banded hornfels	Biotite pyroxene hornfels	Joint, inclined
Marble	Lower metavolcanics	Joint, vertical
Biotite hornfels	Quartzite	Fault
Pyroxene garnet hornfels	Aplite	Degree of uncertainty in fault position.
Garnet hornfels	Adamellite	

DATE: May 1982
 GEOLOGIST: RES.D.
 DRAWN: [Signature]
 CHECKED:

KING ISLAND SCHEELITE

SCALE 1:500

No. KG2-04-040

DOLPHIN MINE
 GEOLOGICAL LONG SECTION
 563 850 N