


04 564 000 N

0374_4649

8 cm

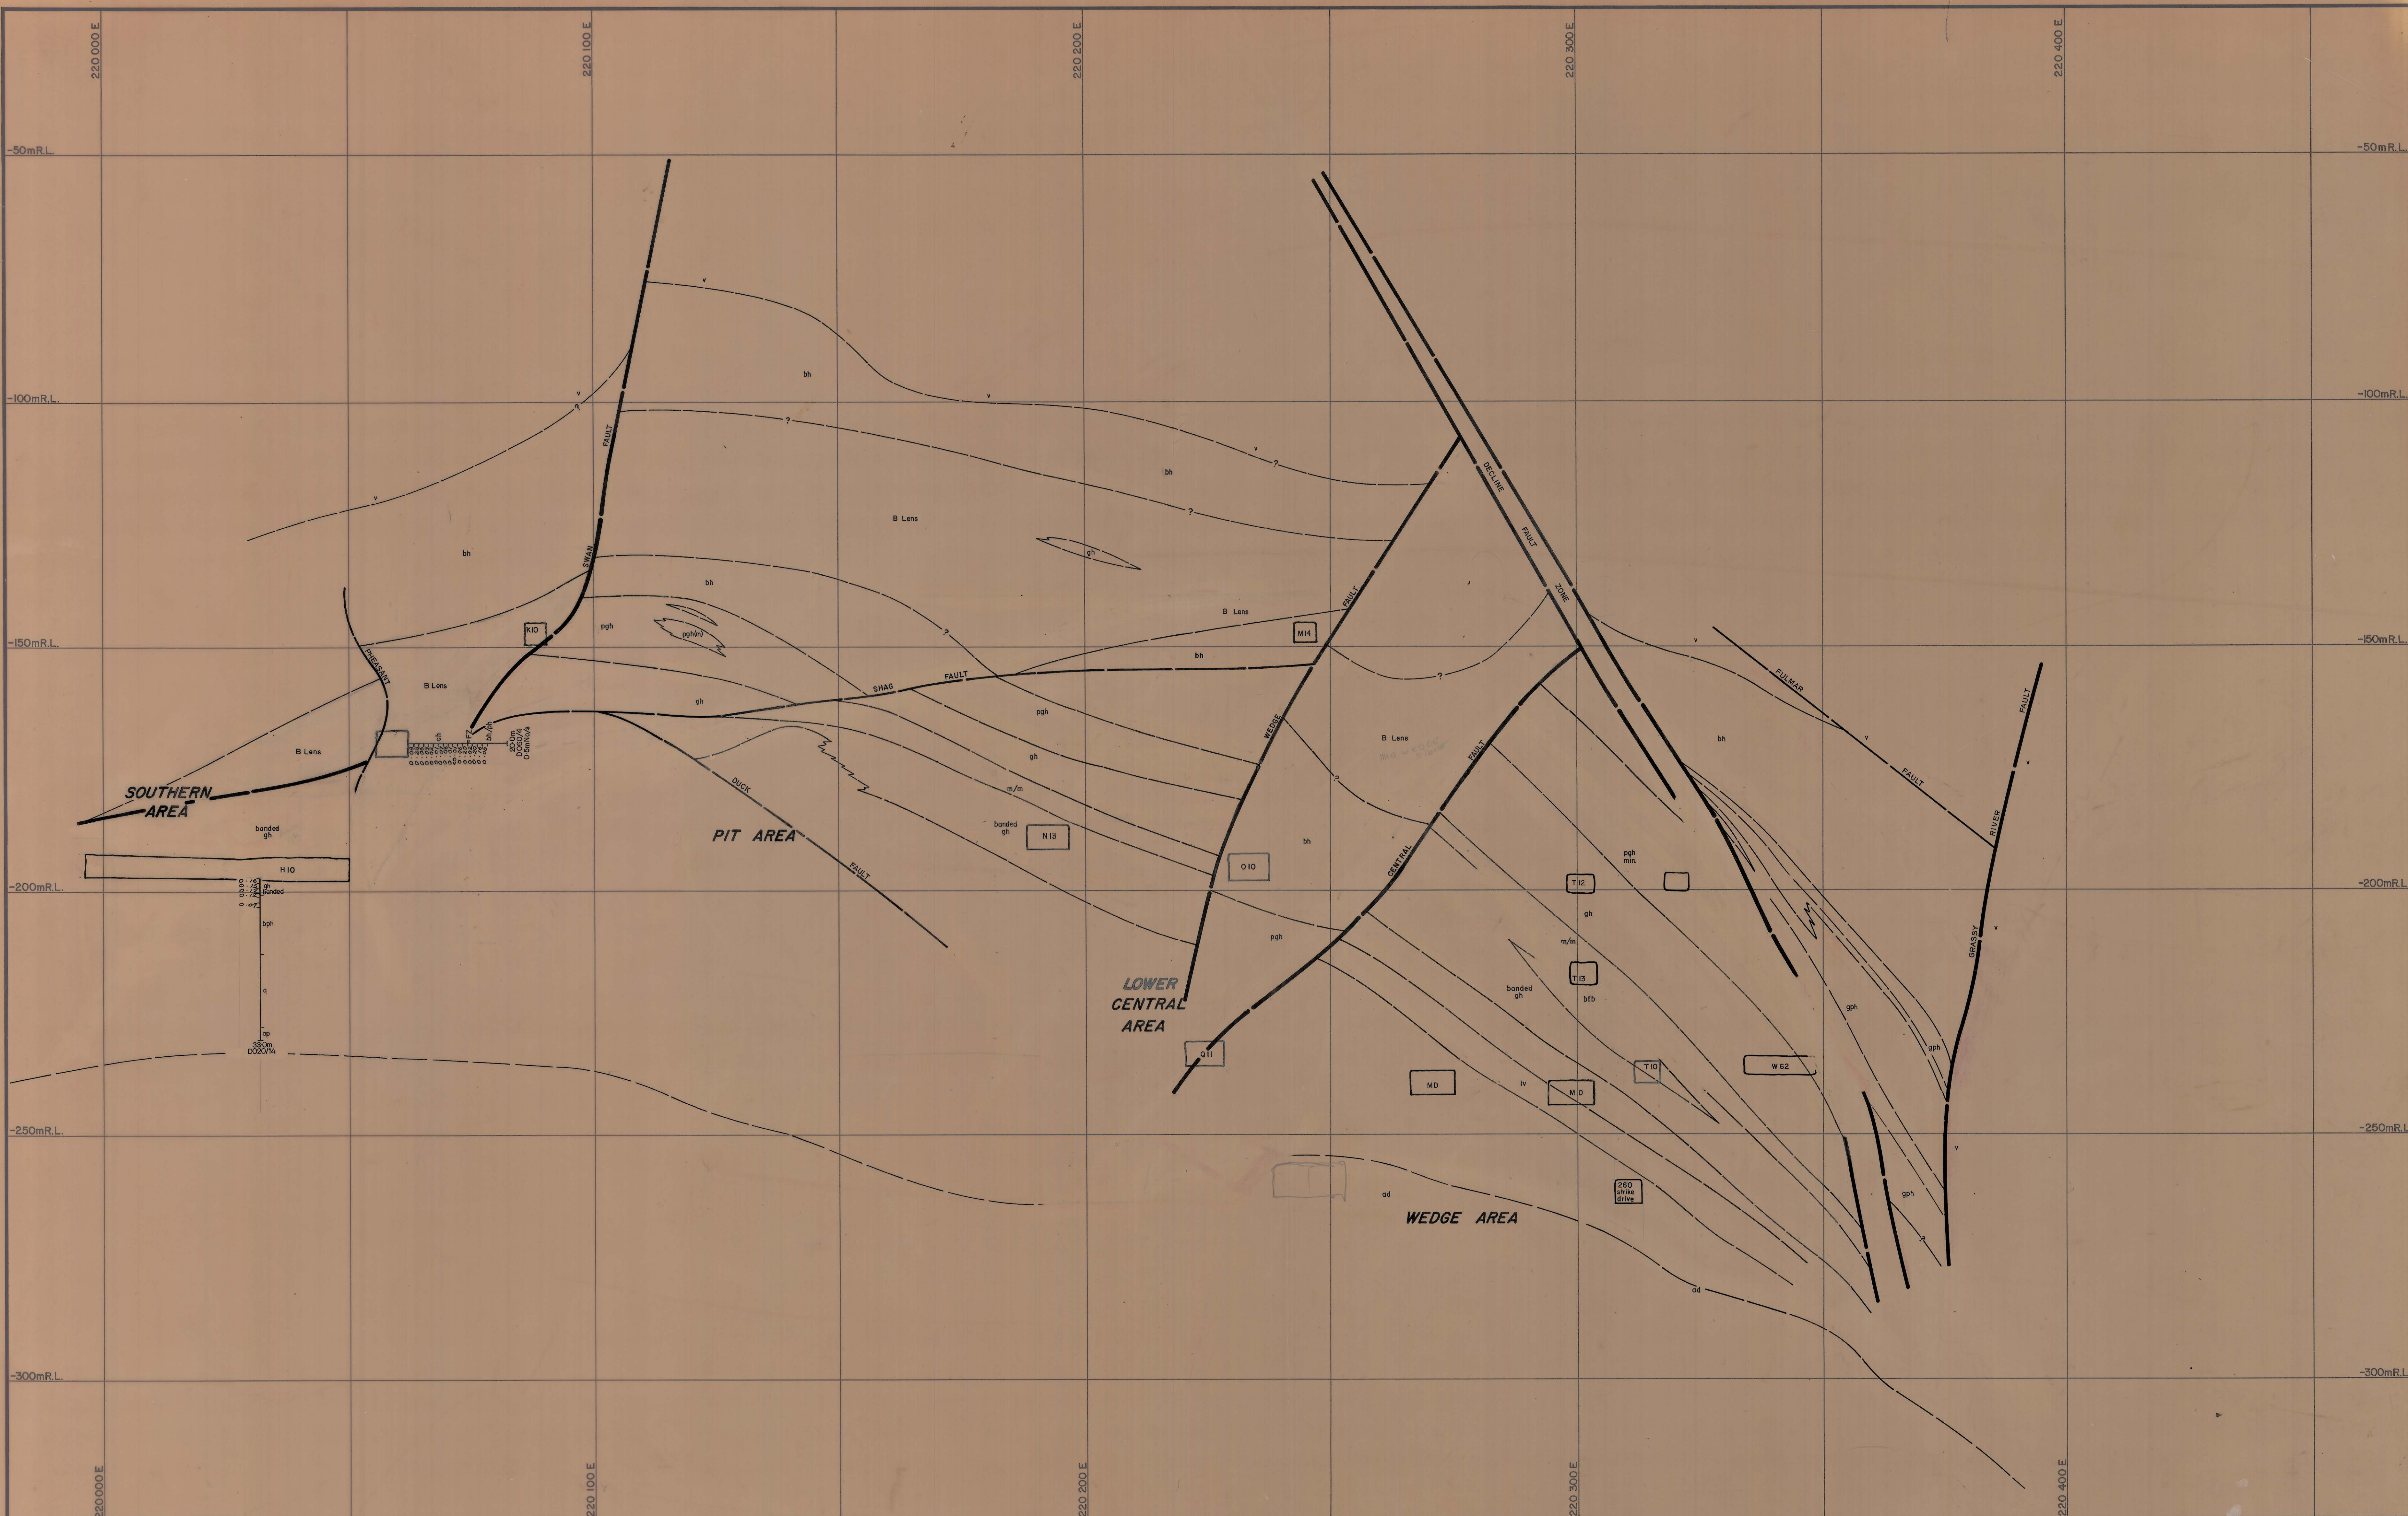

- | | | | | | |
|-------|--------------------------|-------|---------------------------|----|--|
| v | Upper metavolcanics | ph/bh | Banded footwall beds | ep | Strike and dip |
| ph/bh | Banded hornfels | bph | Biotite pyroxene hornfels | st | Joint, inclined |
| ch | Marble | lv | Lower metavolcanics | — | Joint, vertical |
| bh | Biotite hornfels | q | Quartzite | — | Fault |
| pgh | Pyroxene garnet hornfels | ap | Aplite | — | Degree of uncertainty in fault position. |
| gh | Garnet hornfels | ad | Adamellite | | |


DATE: SEPT, 1980
GEOLOGIST: RESD R.H.D.
DRAWN: R.F.
CHECKED: J.A.B.

KING ISLAND SCHEELITE
No. KG2-04-046
DOLPHIN MINE
GEOLOGICAL LONG SECTION
564 000N