



KG2-04-100

0374_4654

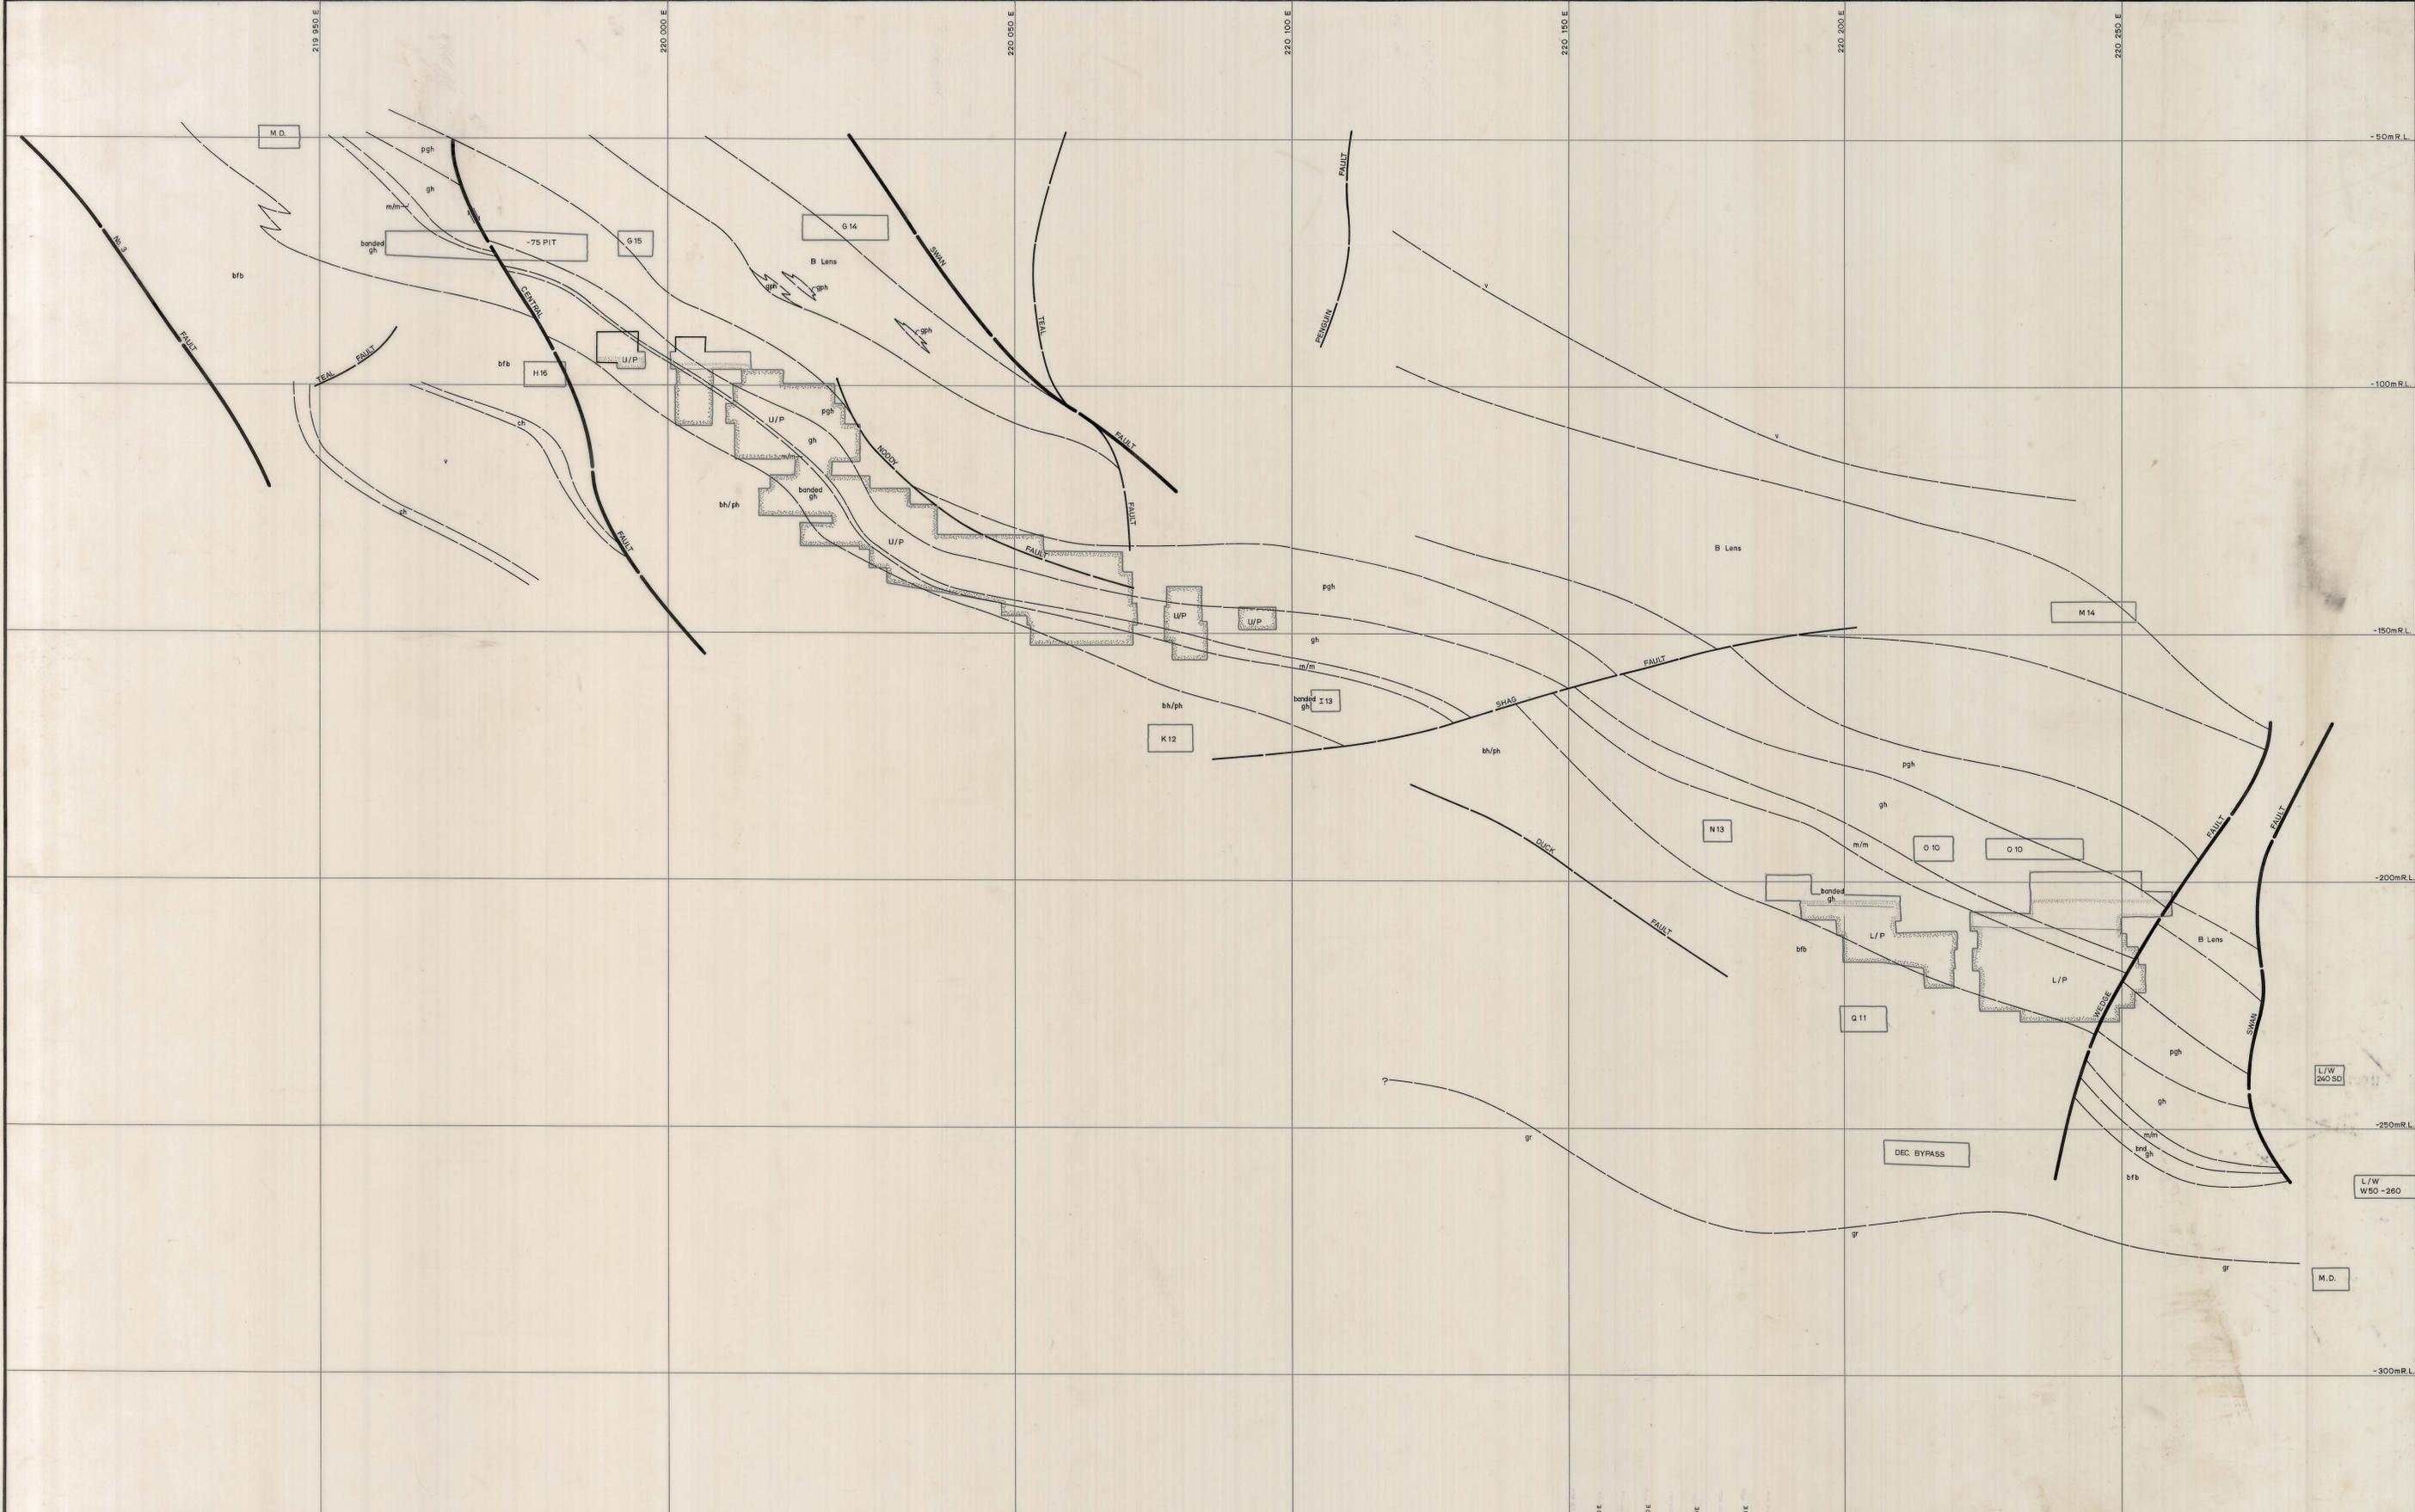

Legend:

Upper metavolcanics	Banded footwall beds	Strike and dip
Banded hornfels	Biotite pyroxene hornfels	Joint, inclined
Marble	Lower metavolcanics	Joint, vertical
Biotite hornfels	Quartzite	Fault
Pyroxene garnet hornfels	Apatite	Degree of uncertainty in Fault position
Garnet hornfels		

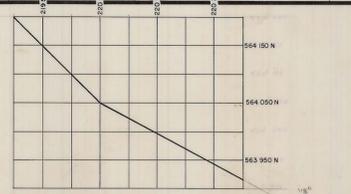

DATE: 1/10/1982
 GEOLOGIST: H.G.
 DRAWN: R.F.
 CHECKED:

KING ISLAND SCHEELITE

No. KG2-04-100

SCALE: 1:500

DOLPHIN MINE
 GEOLOGICAL OBLIQUE LONG SECTION