
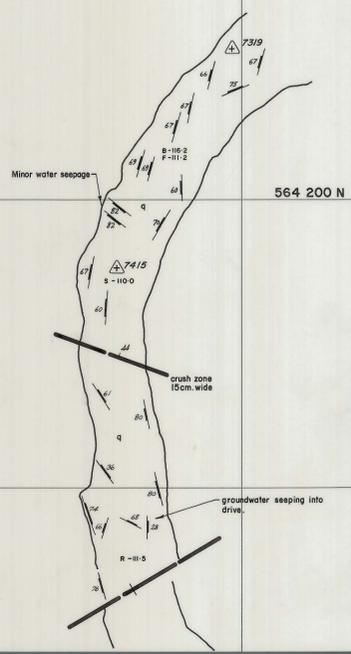


0374_4664

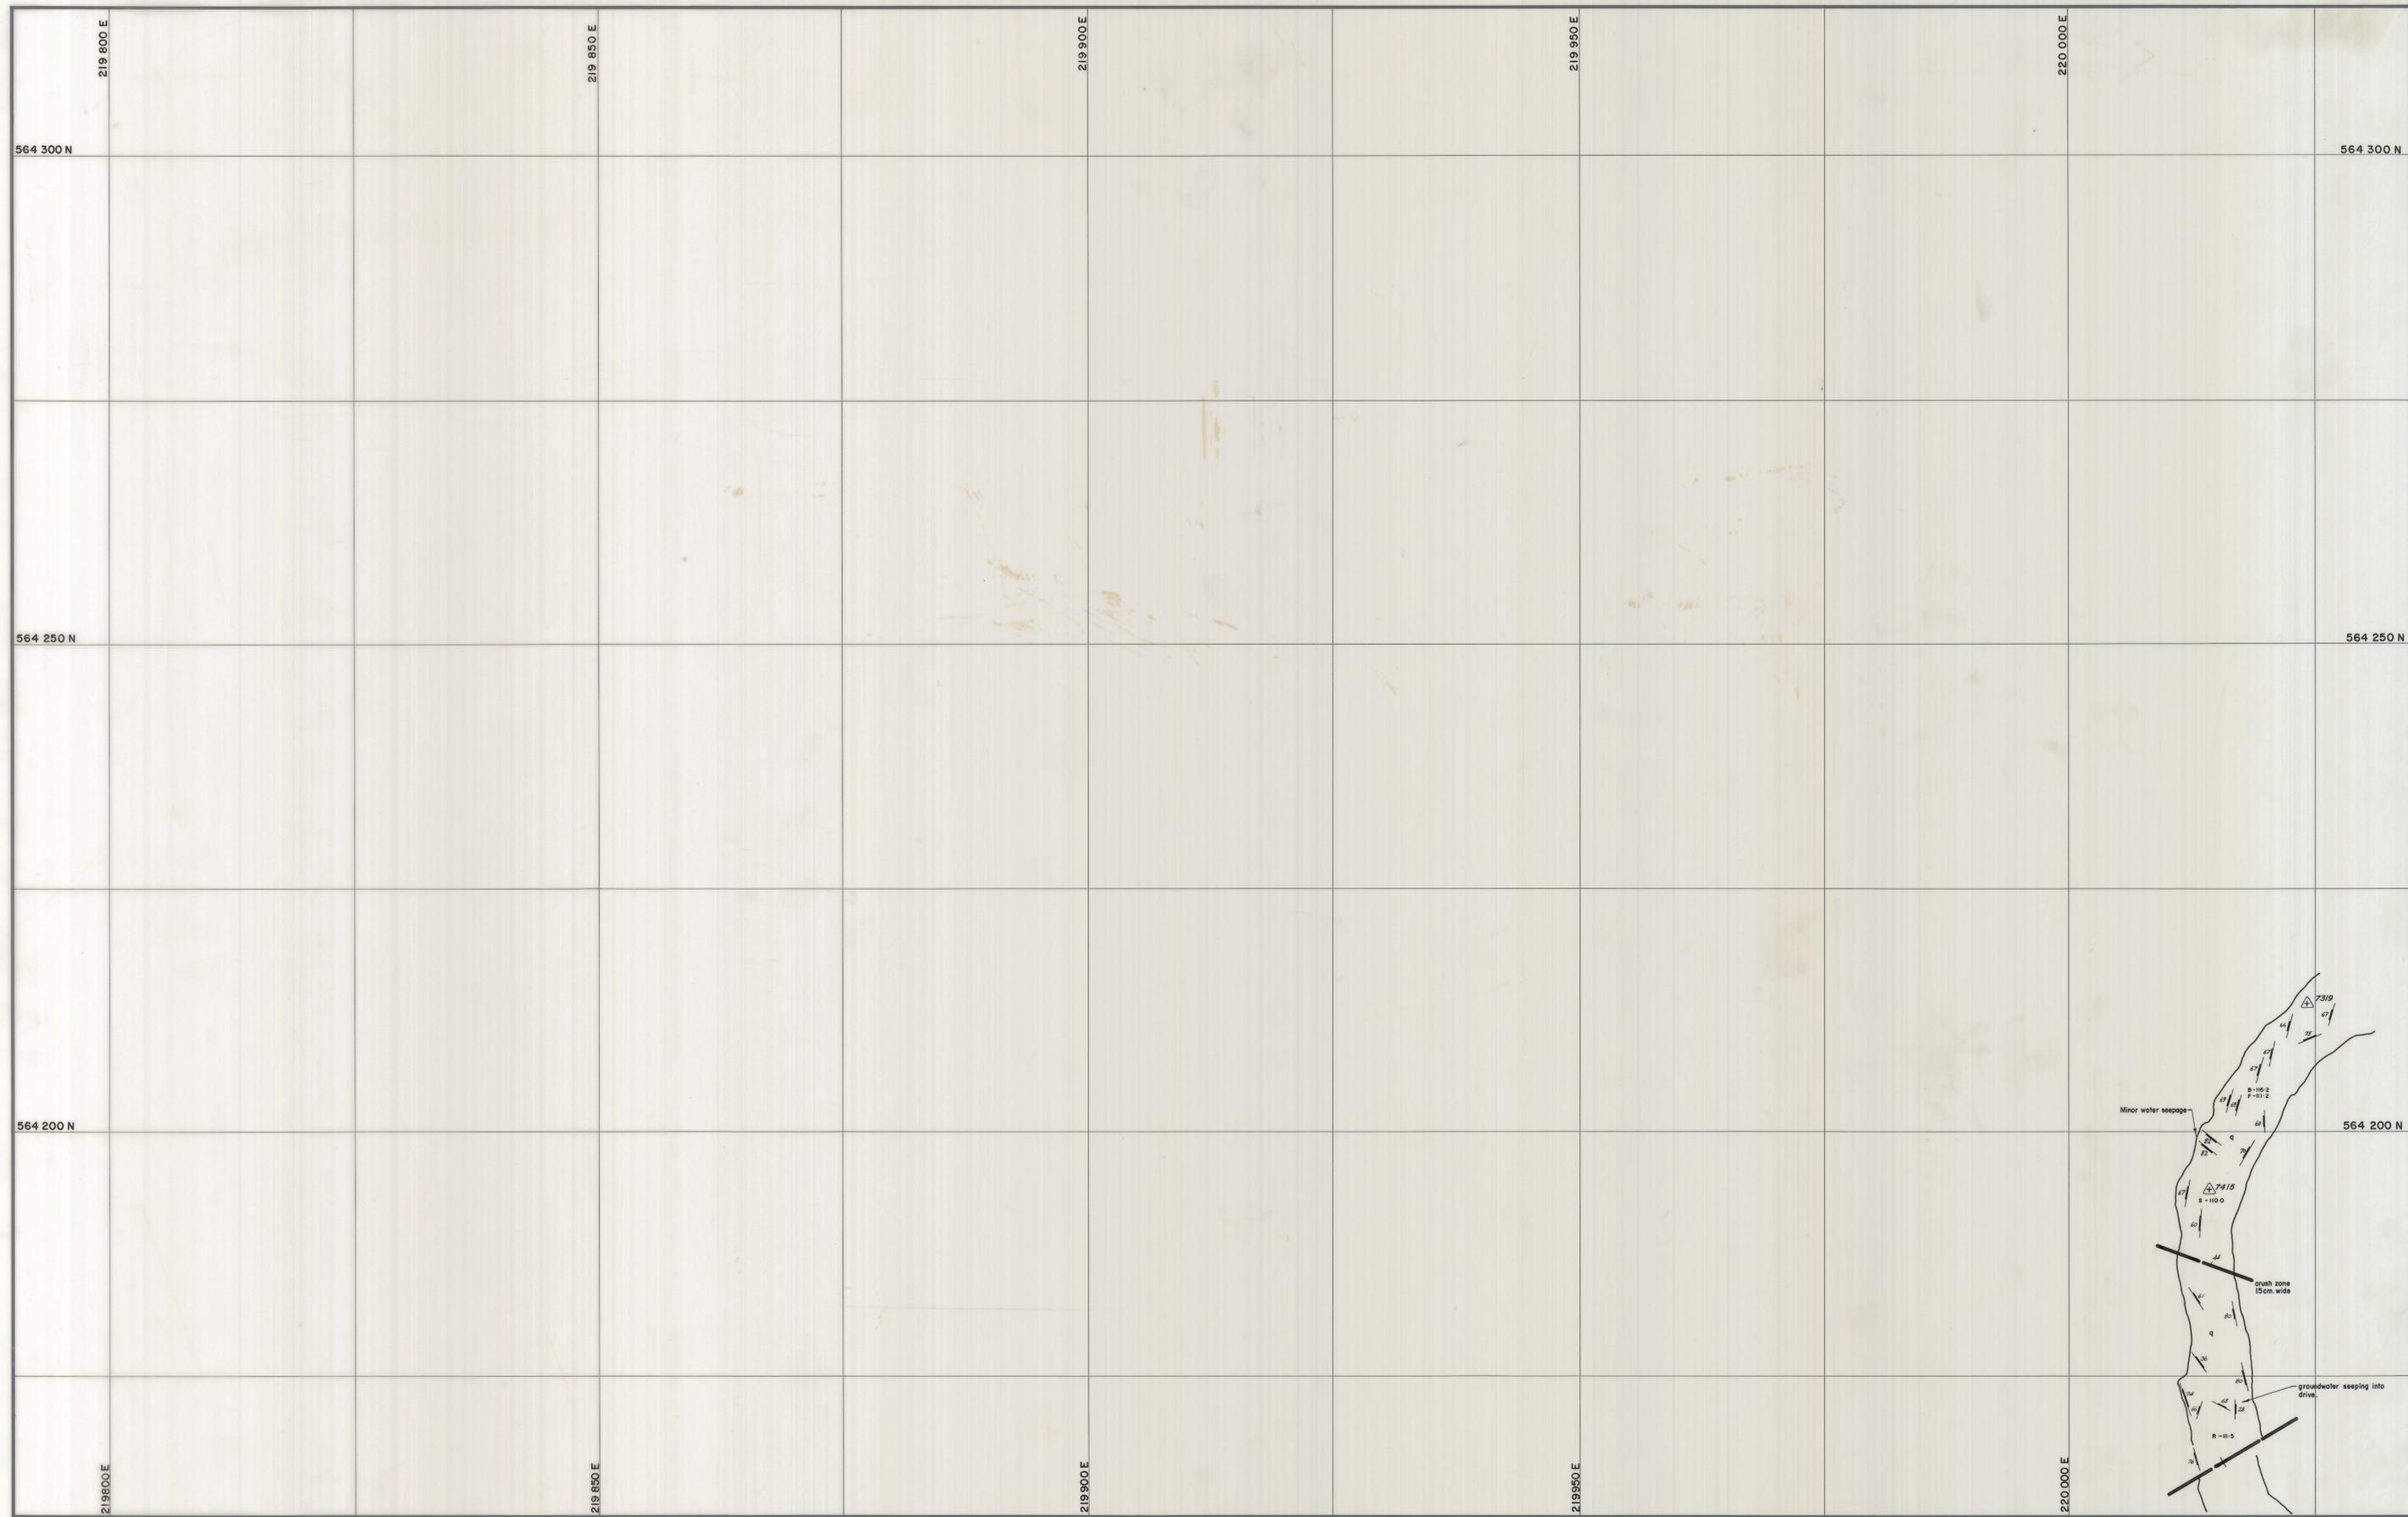

5 cm

LEGEND:		R - 123-4 Roadway - 123-4m.R.L.	
	Upper metavolcanics		Strike and dip
	Banded hornfels		Joint, inclined
	Marble		Joint, vertical
	Biotite hornfels		Fault
	Pyroxene garnet hornfels		Degree of uncertainty in Fault position
	Garnet hornfels		
	Banded footwall beds		
	Biotite pyroxene hornfels		
	Lower metavolcanics		
	Quartzite		
	Aplitite		


 DATE: APR., 1978
 GEOLOGIST: M.J.D.
 DRAWN: R.F.
 CHECKED: M.C.R.

GEOPEKO LIMITED
KING ISLAND GROUP

SCALE: 1:250

DOLPHIN MINE
GEOLOGICAL MAP
FOOTWALL RAMP

No. KG2-07-010
