


5 cm

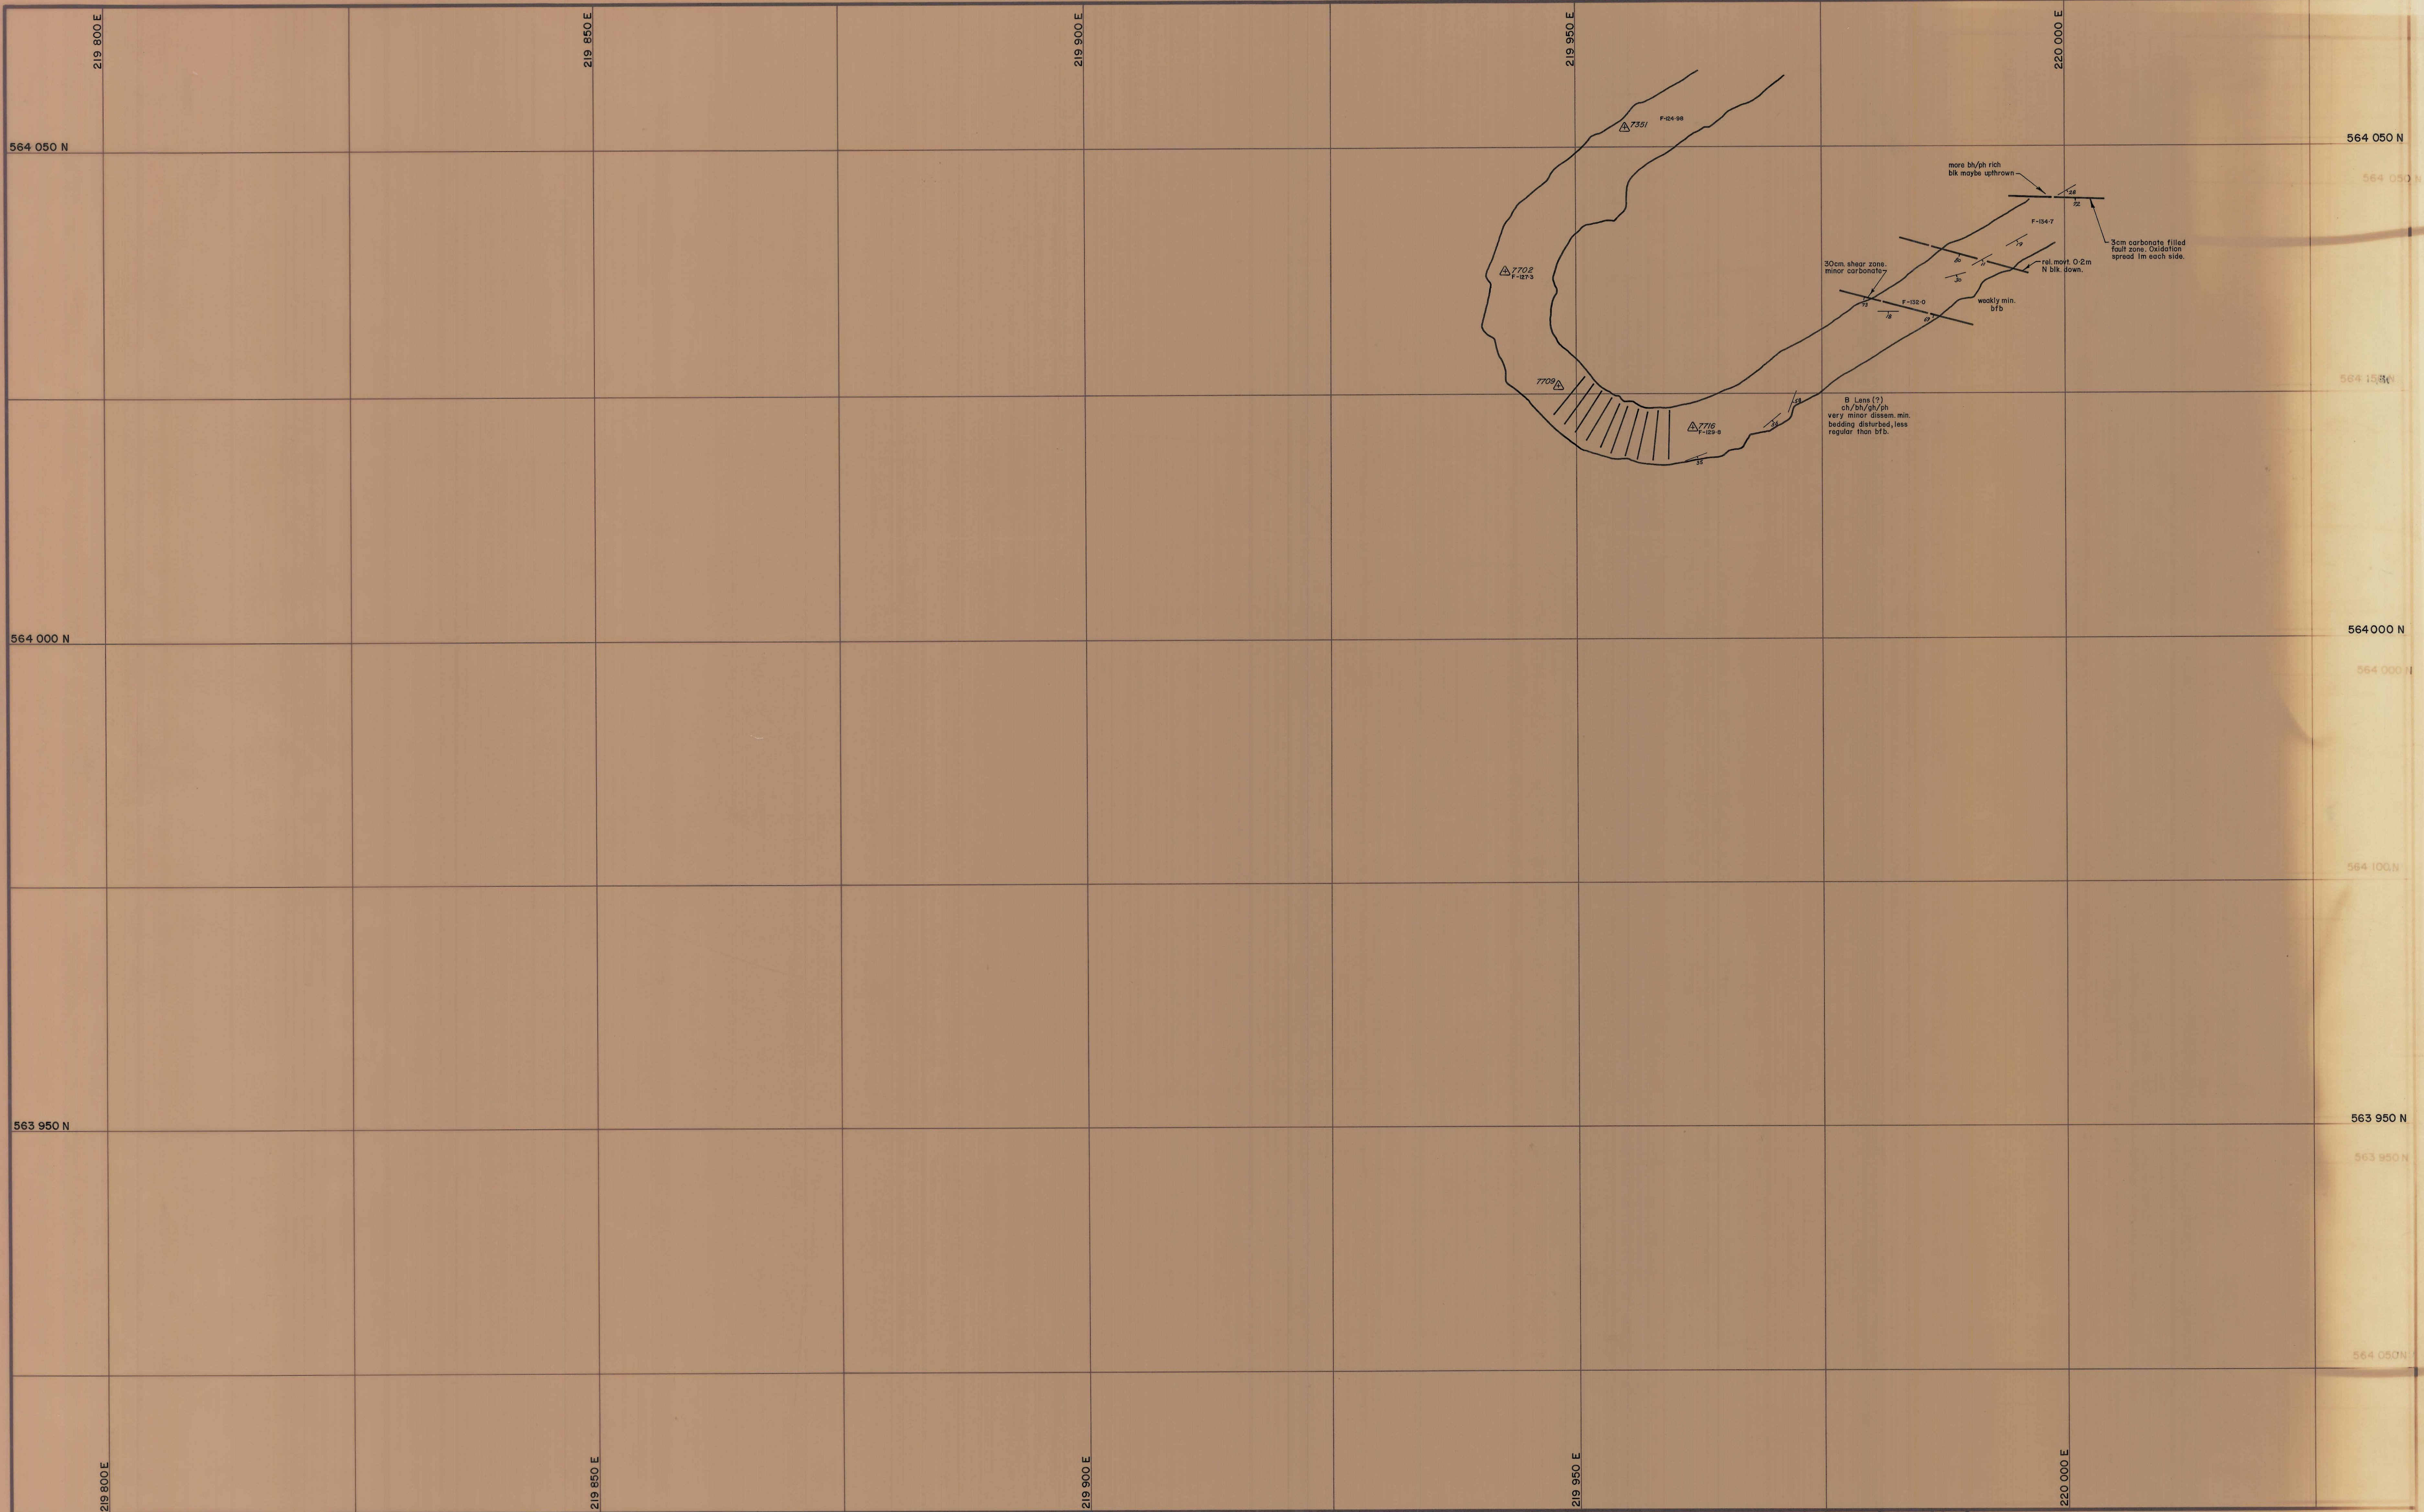

- LEGEND:
- | | | | | | |
|-------|--------------------------|-----|---------------------------|---------|-----------------------|
| v | Upper metavolcanics | bph | Banded footwall beds | ep | Strike and dip |
| ph/bh | Banded hornfels | bph | Biotite pyroxene hornfels | st | Joint, inclined |
| ch | Marble | lv | Lower metavolcanics | — | Joint, vertical |
| bh | Biotite hornfels | q | Quartzite | — | Fault |
| pgh | Pyroxene garnet hornfels | ep | Aplite | R-127-3 | Roadway R.L. -127.3m. |
| gh | Garnet hornfels | | | | |



DATE:
GEOLOGIST: M.J.D.
DRAWN: R.F.
CHECKED: M.C.R.

GEOPEKO LIMITED
KING ISLAND GROUP

SCALE: 1:250

DOLPHIN MINE
GEOLOGICAL MAP
FOOTWALL RAMP
J.16

No. KG2-07-014

KG2-07-016