


0374_4681

5 cm

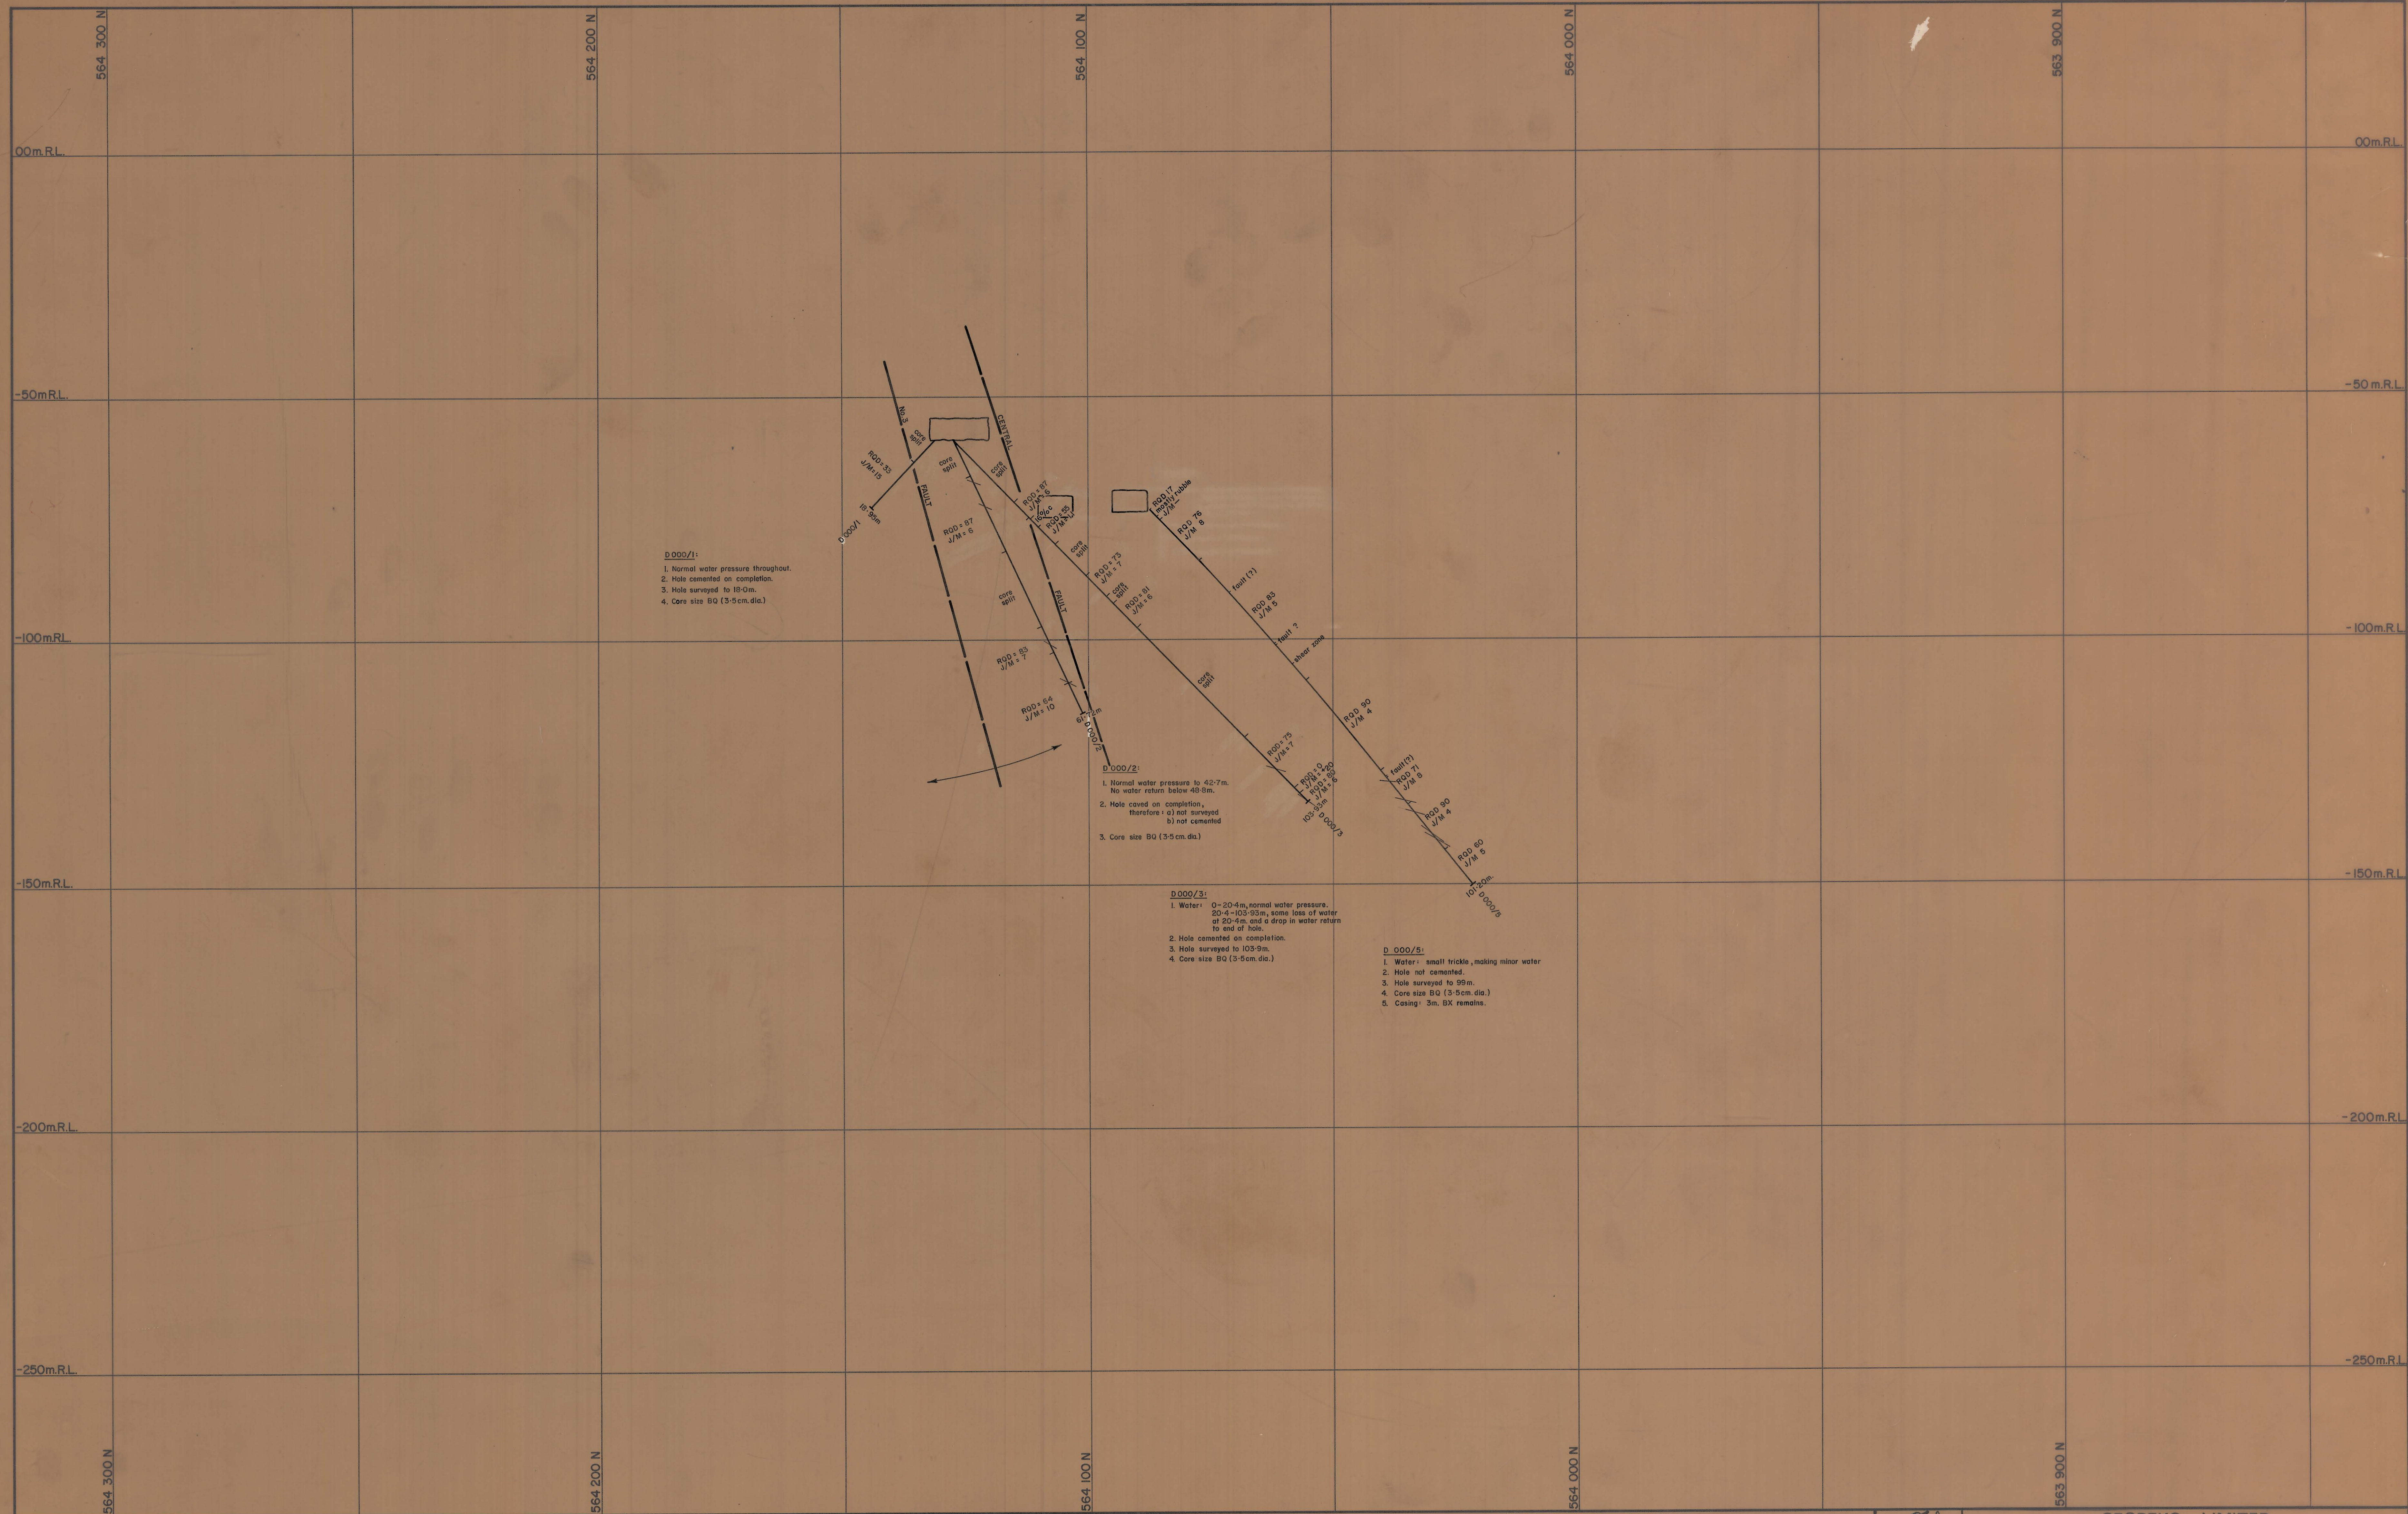

Legend:

v Upper metavolcanics
ph/bh Banded hornfels
ch Marble
bh Biotite hornfels
pgh Pyroxene garnet hornfels
gh Garnet hornfels

bh/ph Banded footwall beds
bph Biotite pyroxene hornfels
lv Lower metavolcanics
q Quartzite
ap Apatite

60 Strike and dip
25 Joint, inclined
Joint, vertical
Fault
Degree of uncertainty in Fault position
Direction of bedding with respect to core axis

RQD Rock Quality Designator
J/M Joints per Metre of recovered core

Condition of core:
b brecciated
L leached
c core loss (% indicated)
b broken

RQD %:
>90 Minimum or no support
60-90 Intermediate support; rockbolts and one shotcrete application
<60 Maximum support
(after E. Miller; March, 1972)



DATE: MAR, 1974
GEOLOGIST: M.J.D.
DRAWN: R.F.
CHECKED: M.C.R.

GEOPEKO LIMITED
KING ISLAND GROUP

SCALE: 1:500m

No. KG2-02-001

DOLPHIN MINE
ENGINEERING GEOLOGY SECTION
220 000 E