


0374_4685

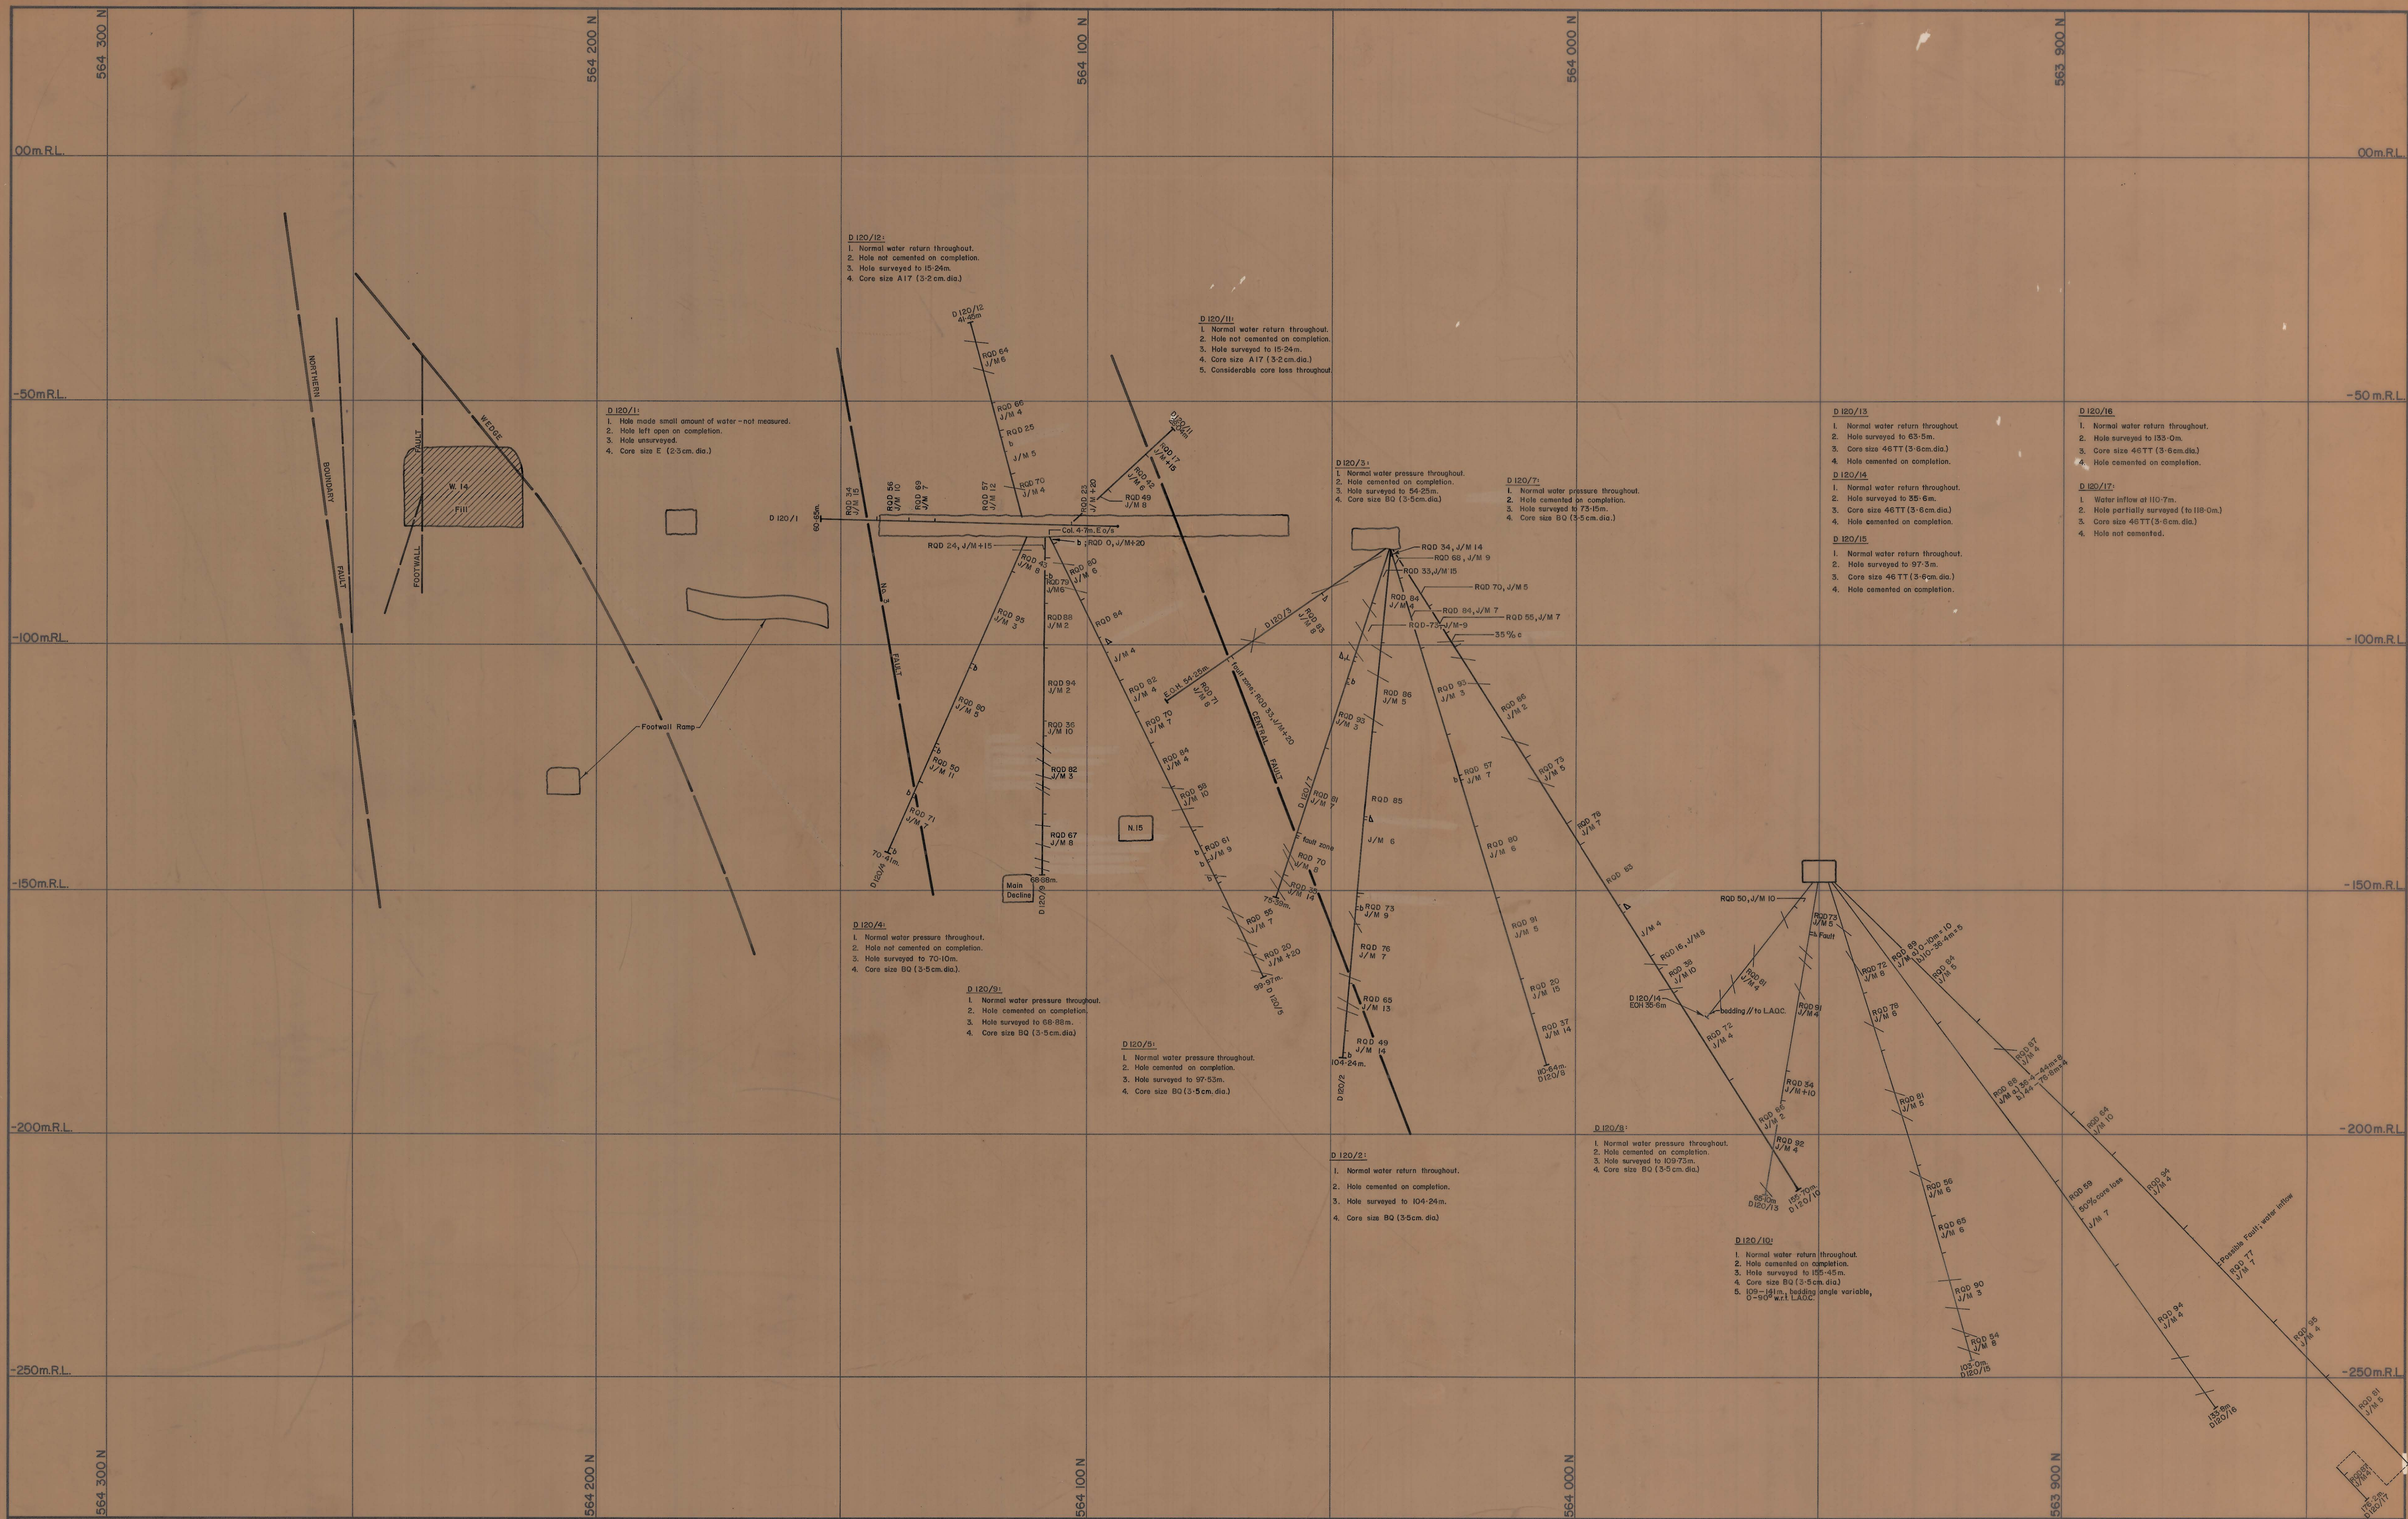

GEOPEKO LIMITED

KING ISLAND GROUP

No. KG2-02-007

DATE: APRIL, 1974

GEOLOGIST: M.J.D.

DRAWN: R.E.

CHECKED: M.C.R.

DOLPHIN MINE
ENGINEERING GEOLOGY SECTION
220 120 E