


REFER TO C1

WASTE ROCK AND TAILINGS DUMP (REVEGETATED)

WASTE ROCK PIT

OLD TAILINGS DUMP (REVEGETATED)

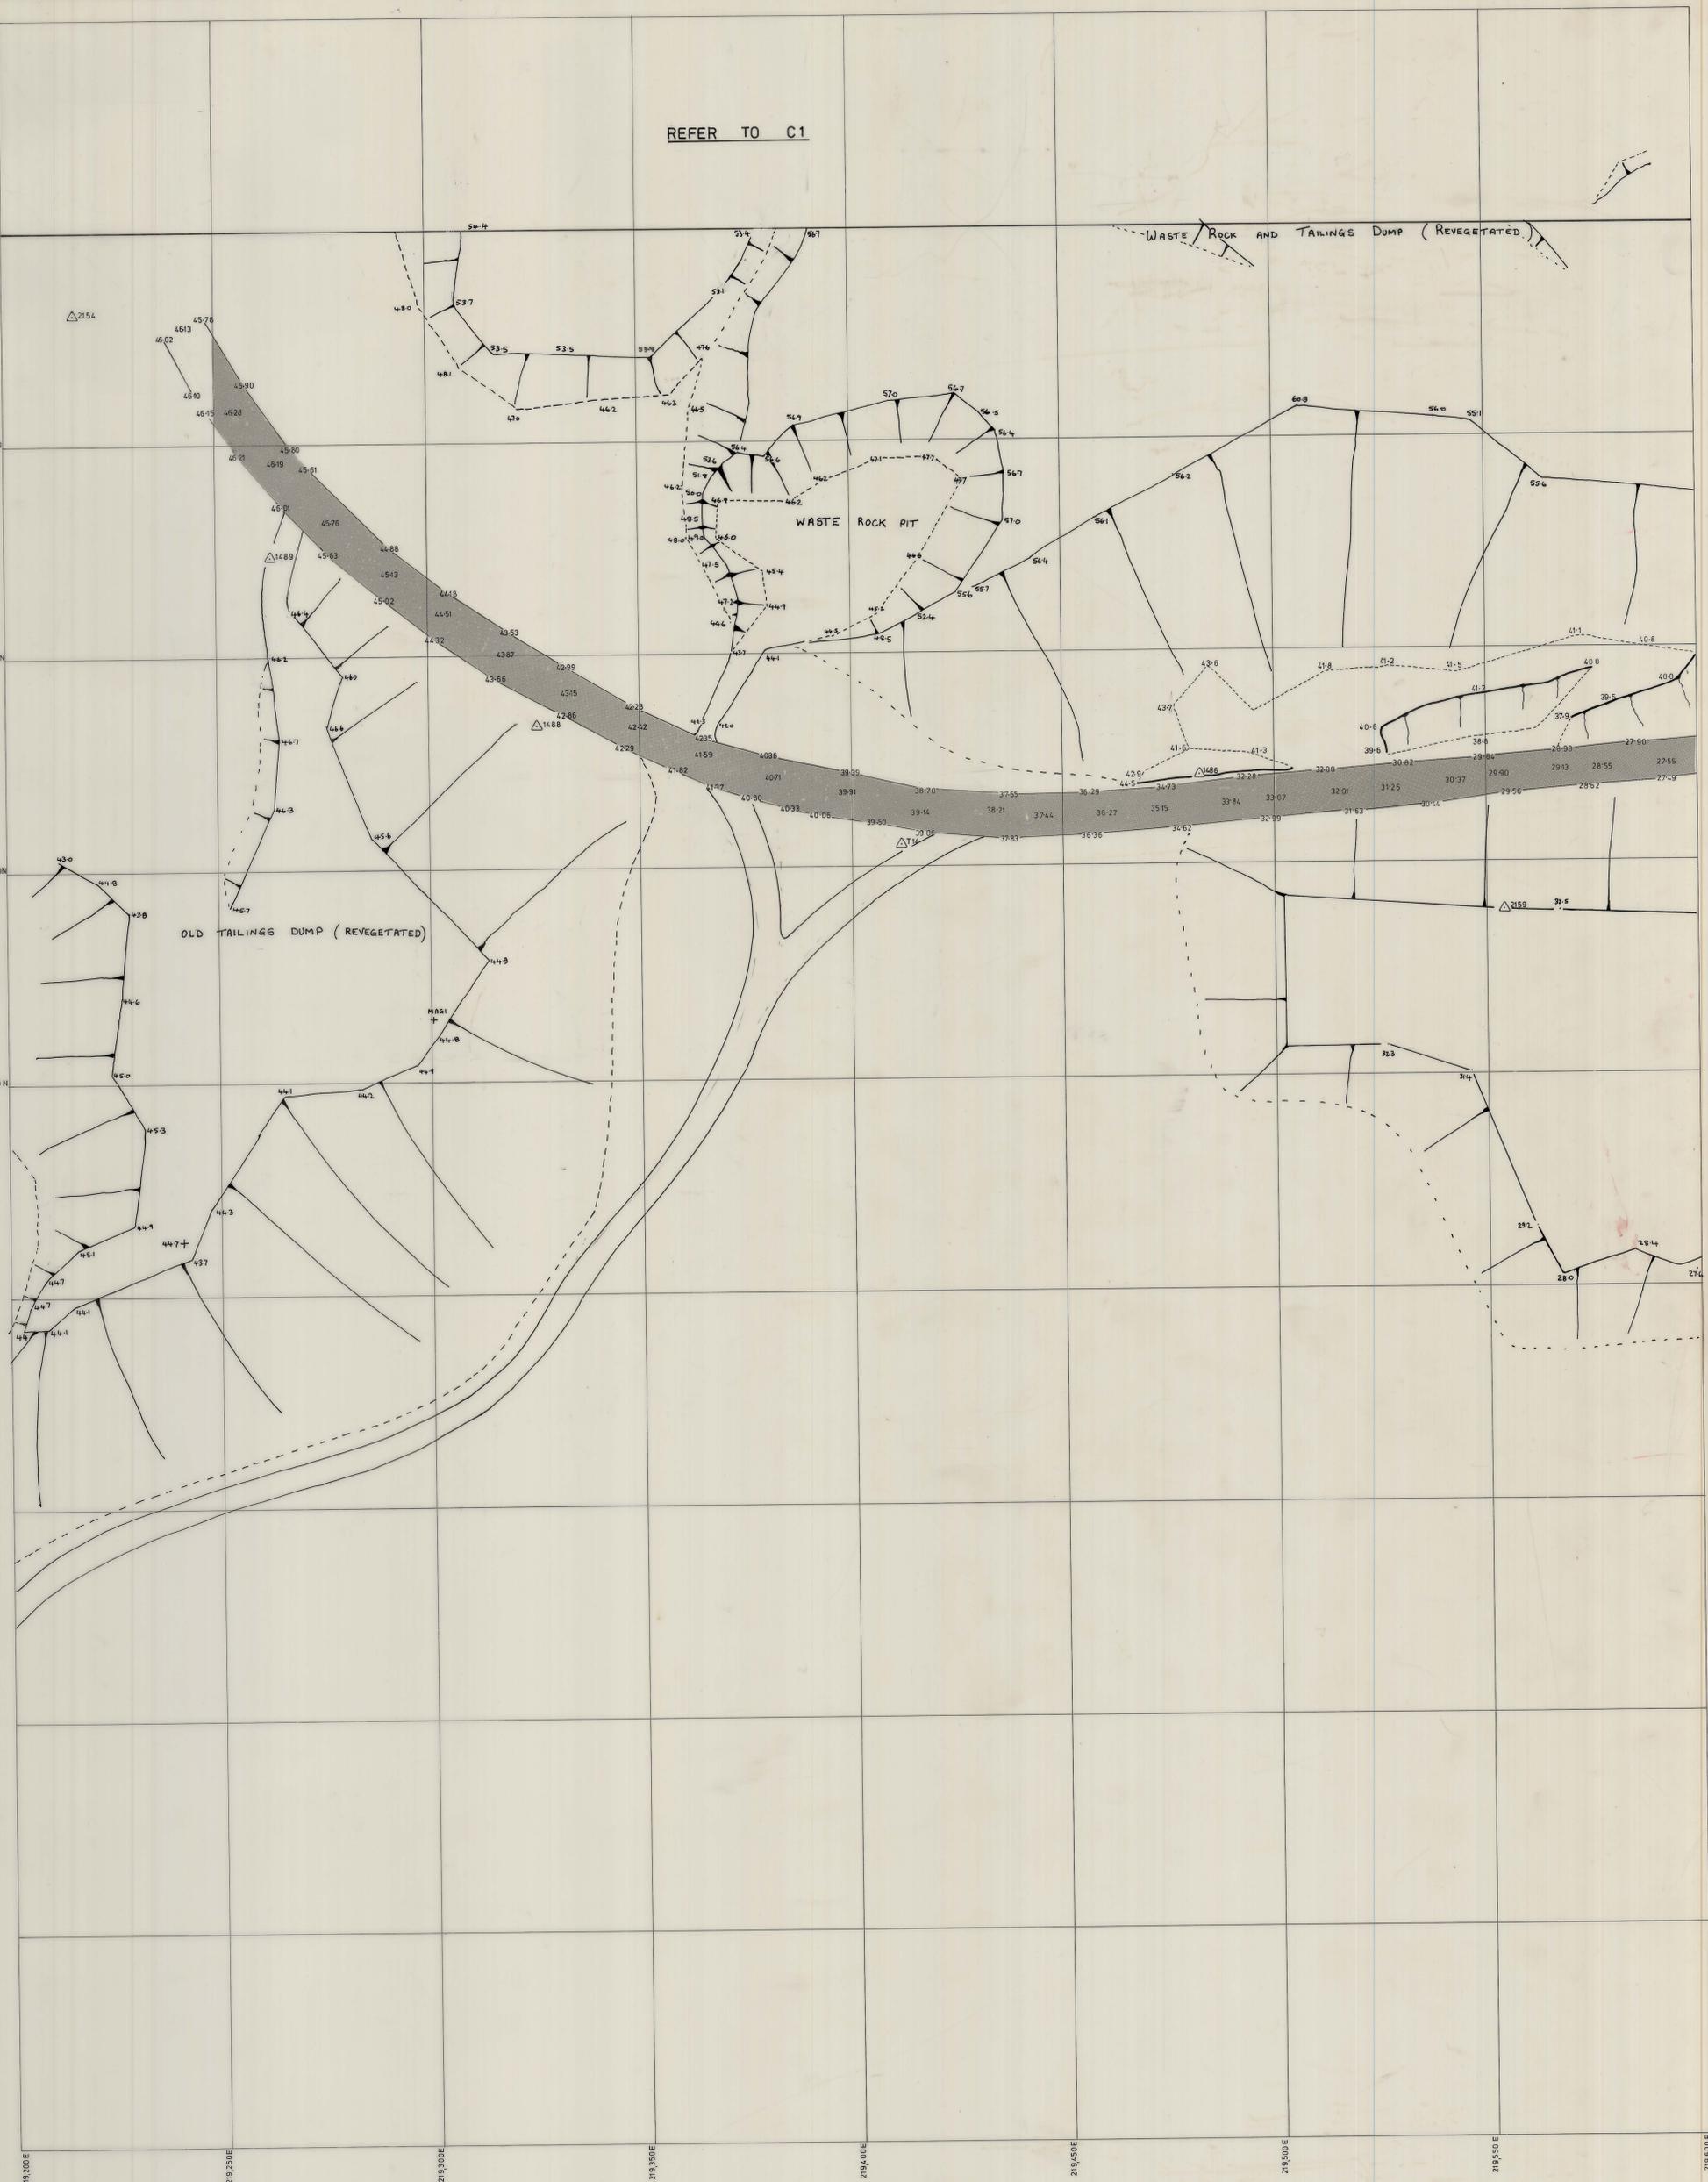

33	C1	C2
42		44
51	52	53