


LOWER WEDGE
W74 1:500

0374_4730

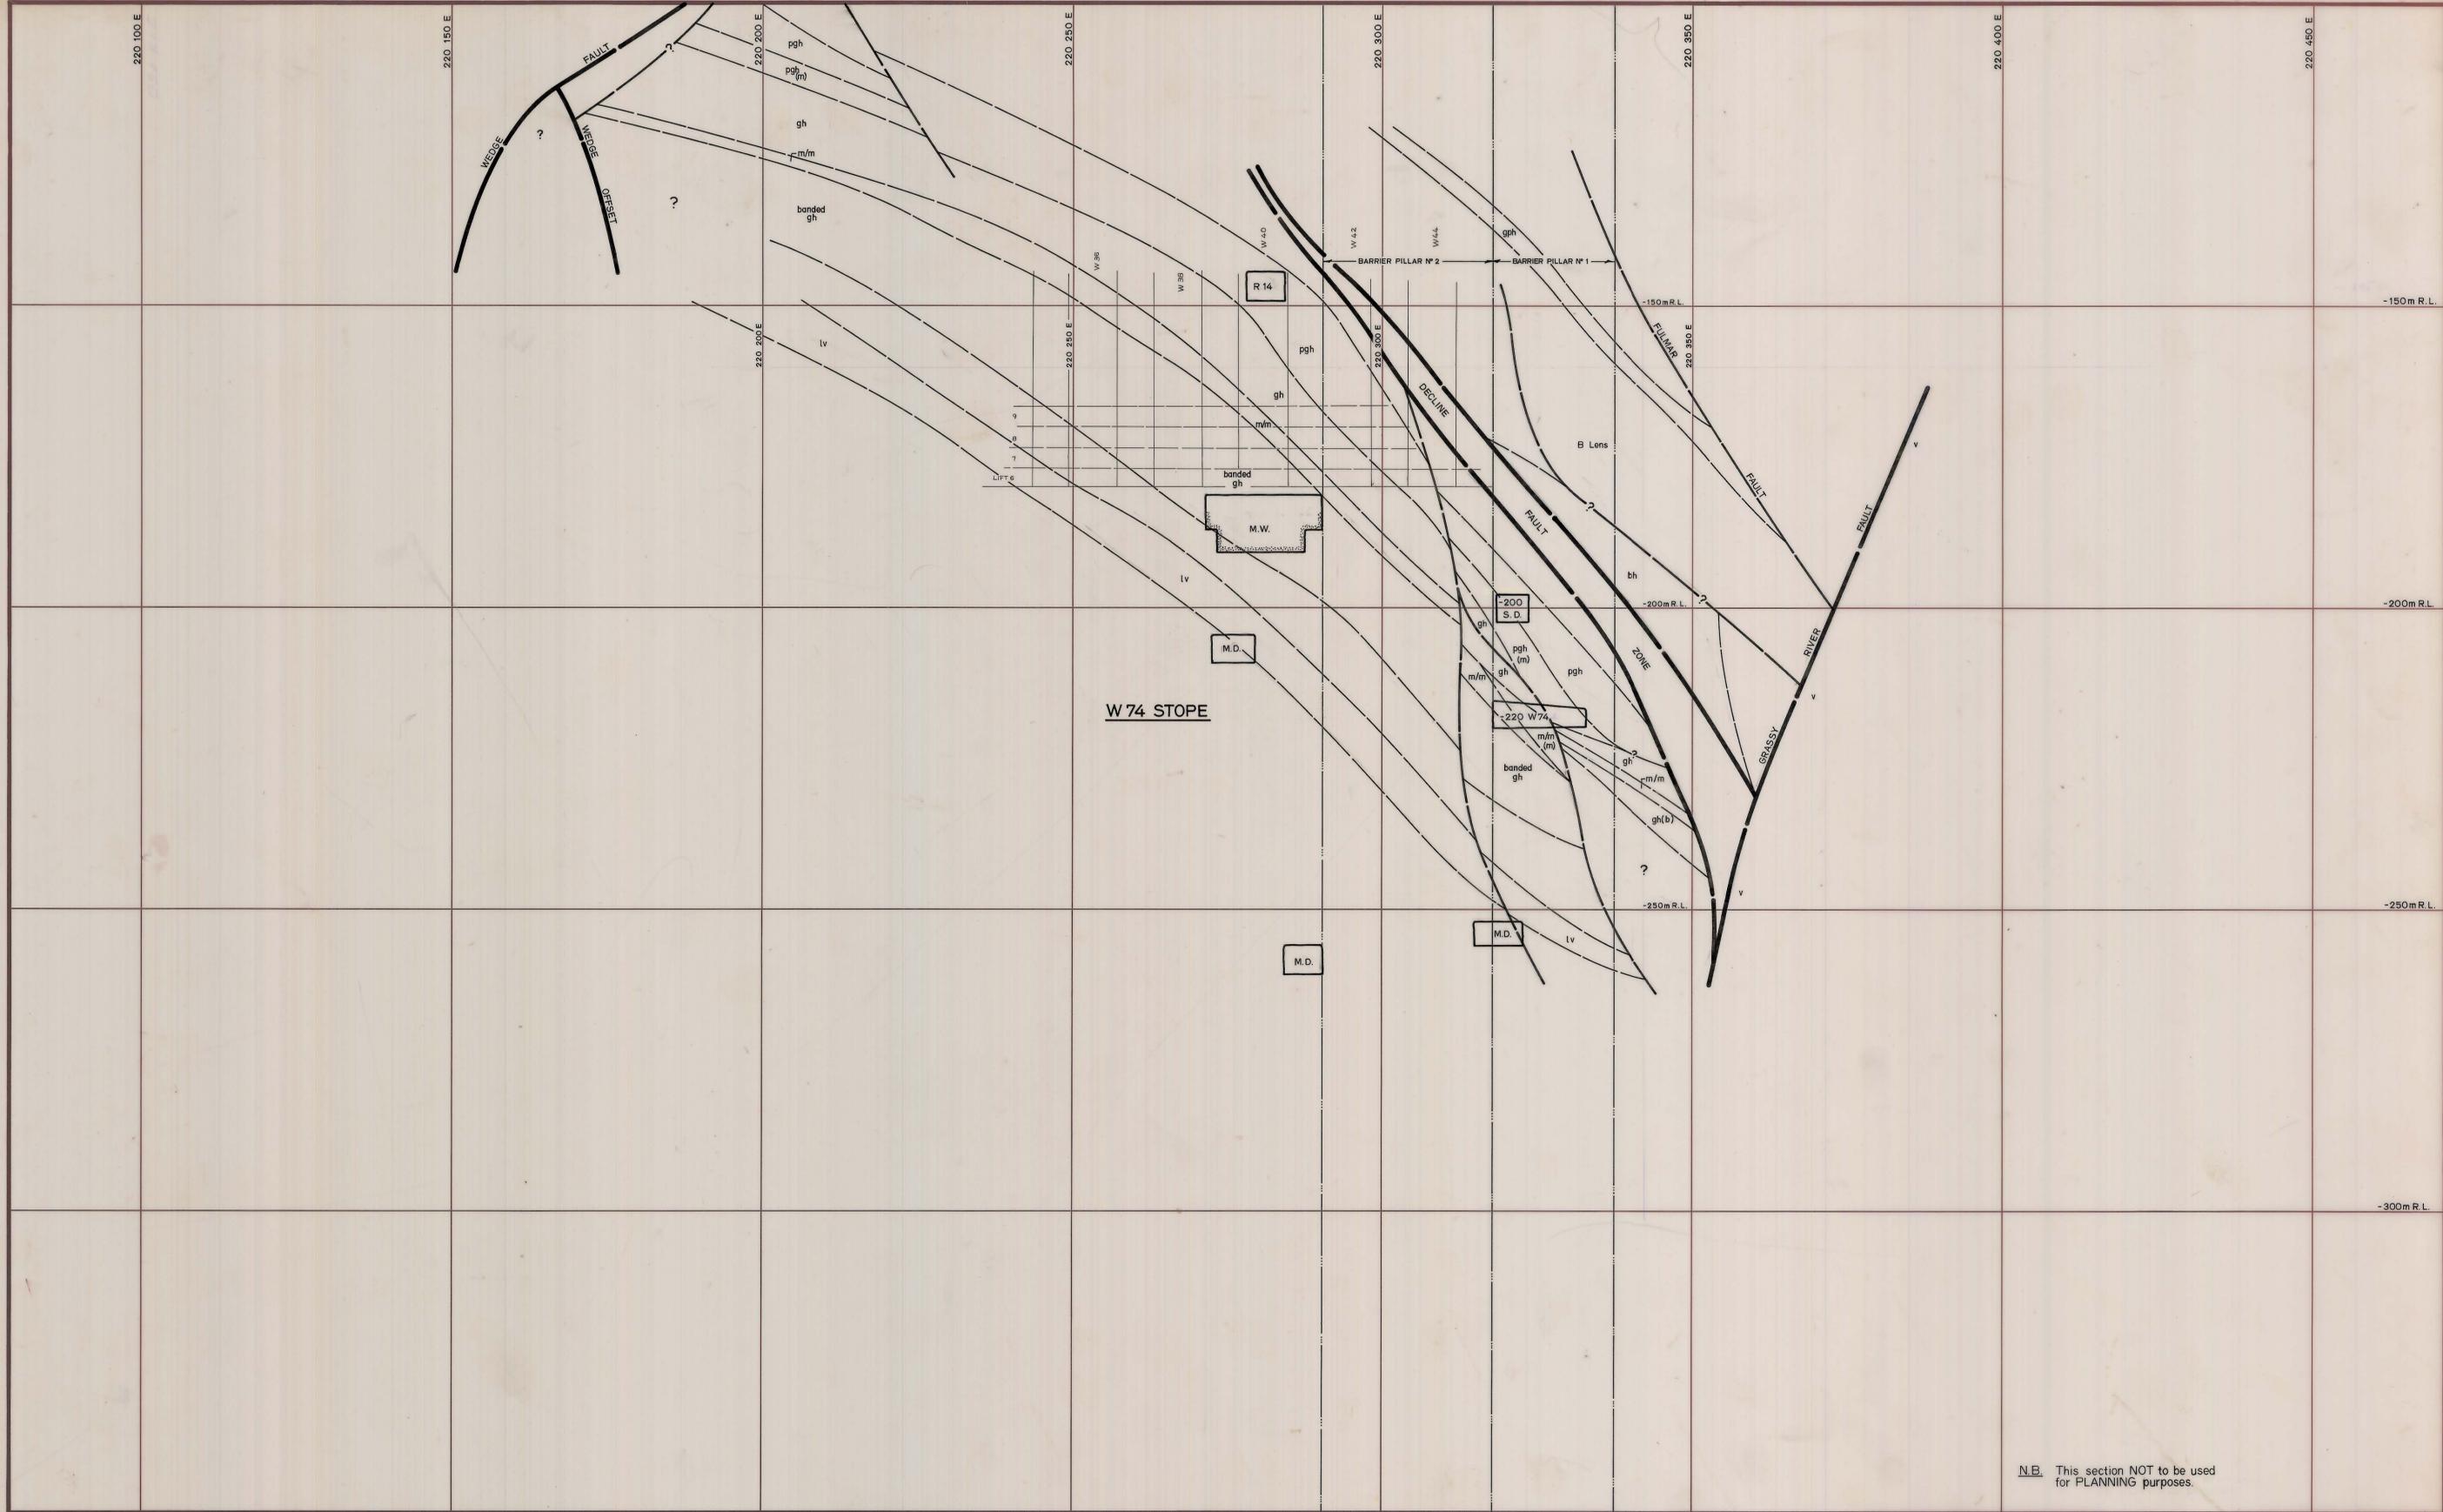

N.B. This section NOT to be used for PLANNING purposes.

LEGEND:

v	Upper metavolcanics	bfb	Banded footwall beds
bh/ph	Banded hornfels	bph	Biotite pyroxene hornfels
ch	Marble	lv	Lower metavolcanics
bh	Biotite hornfels	q	Quartzite
pgh	Pyroxene garnet hornfels	ap	Aplite
gh	Garnet hornfels	gr	Granite

GRID BEARING 102°00'	SCALE 1:500	DWG.No.KG2-
DATE: JULY, 1982	DOLPHIN MINE LOWER WEDGE AREA W 74 STOPE	
DRAWN: [Signature]		
GEOLOGIST: S.G.B.		
CHECKED:		