


LOWER WEDGE, W66 1:500

0374_4732

5 cm

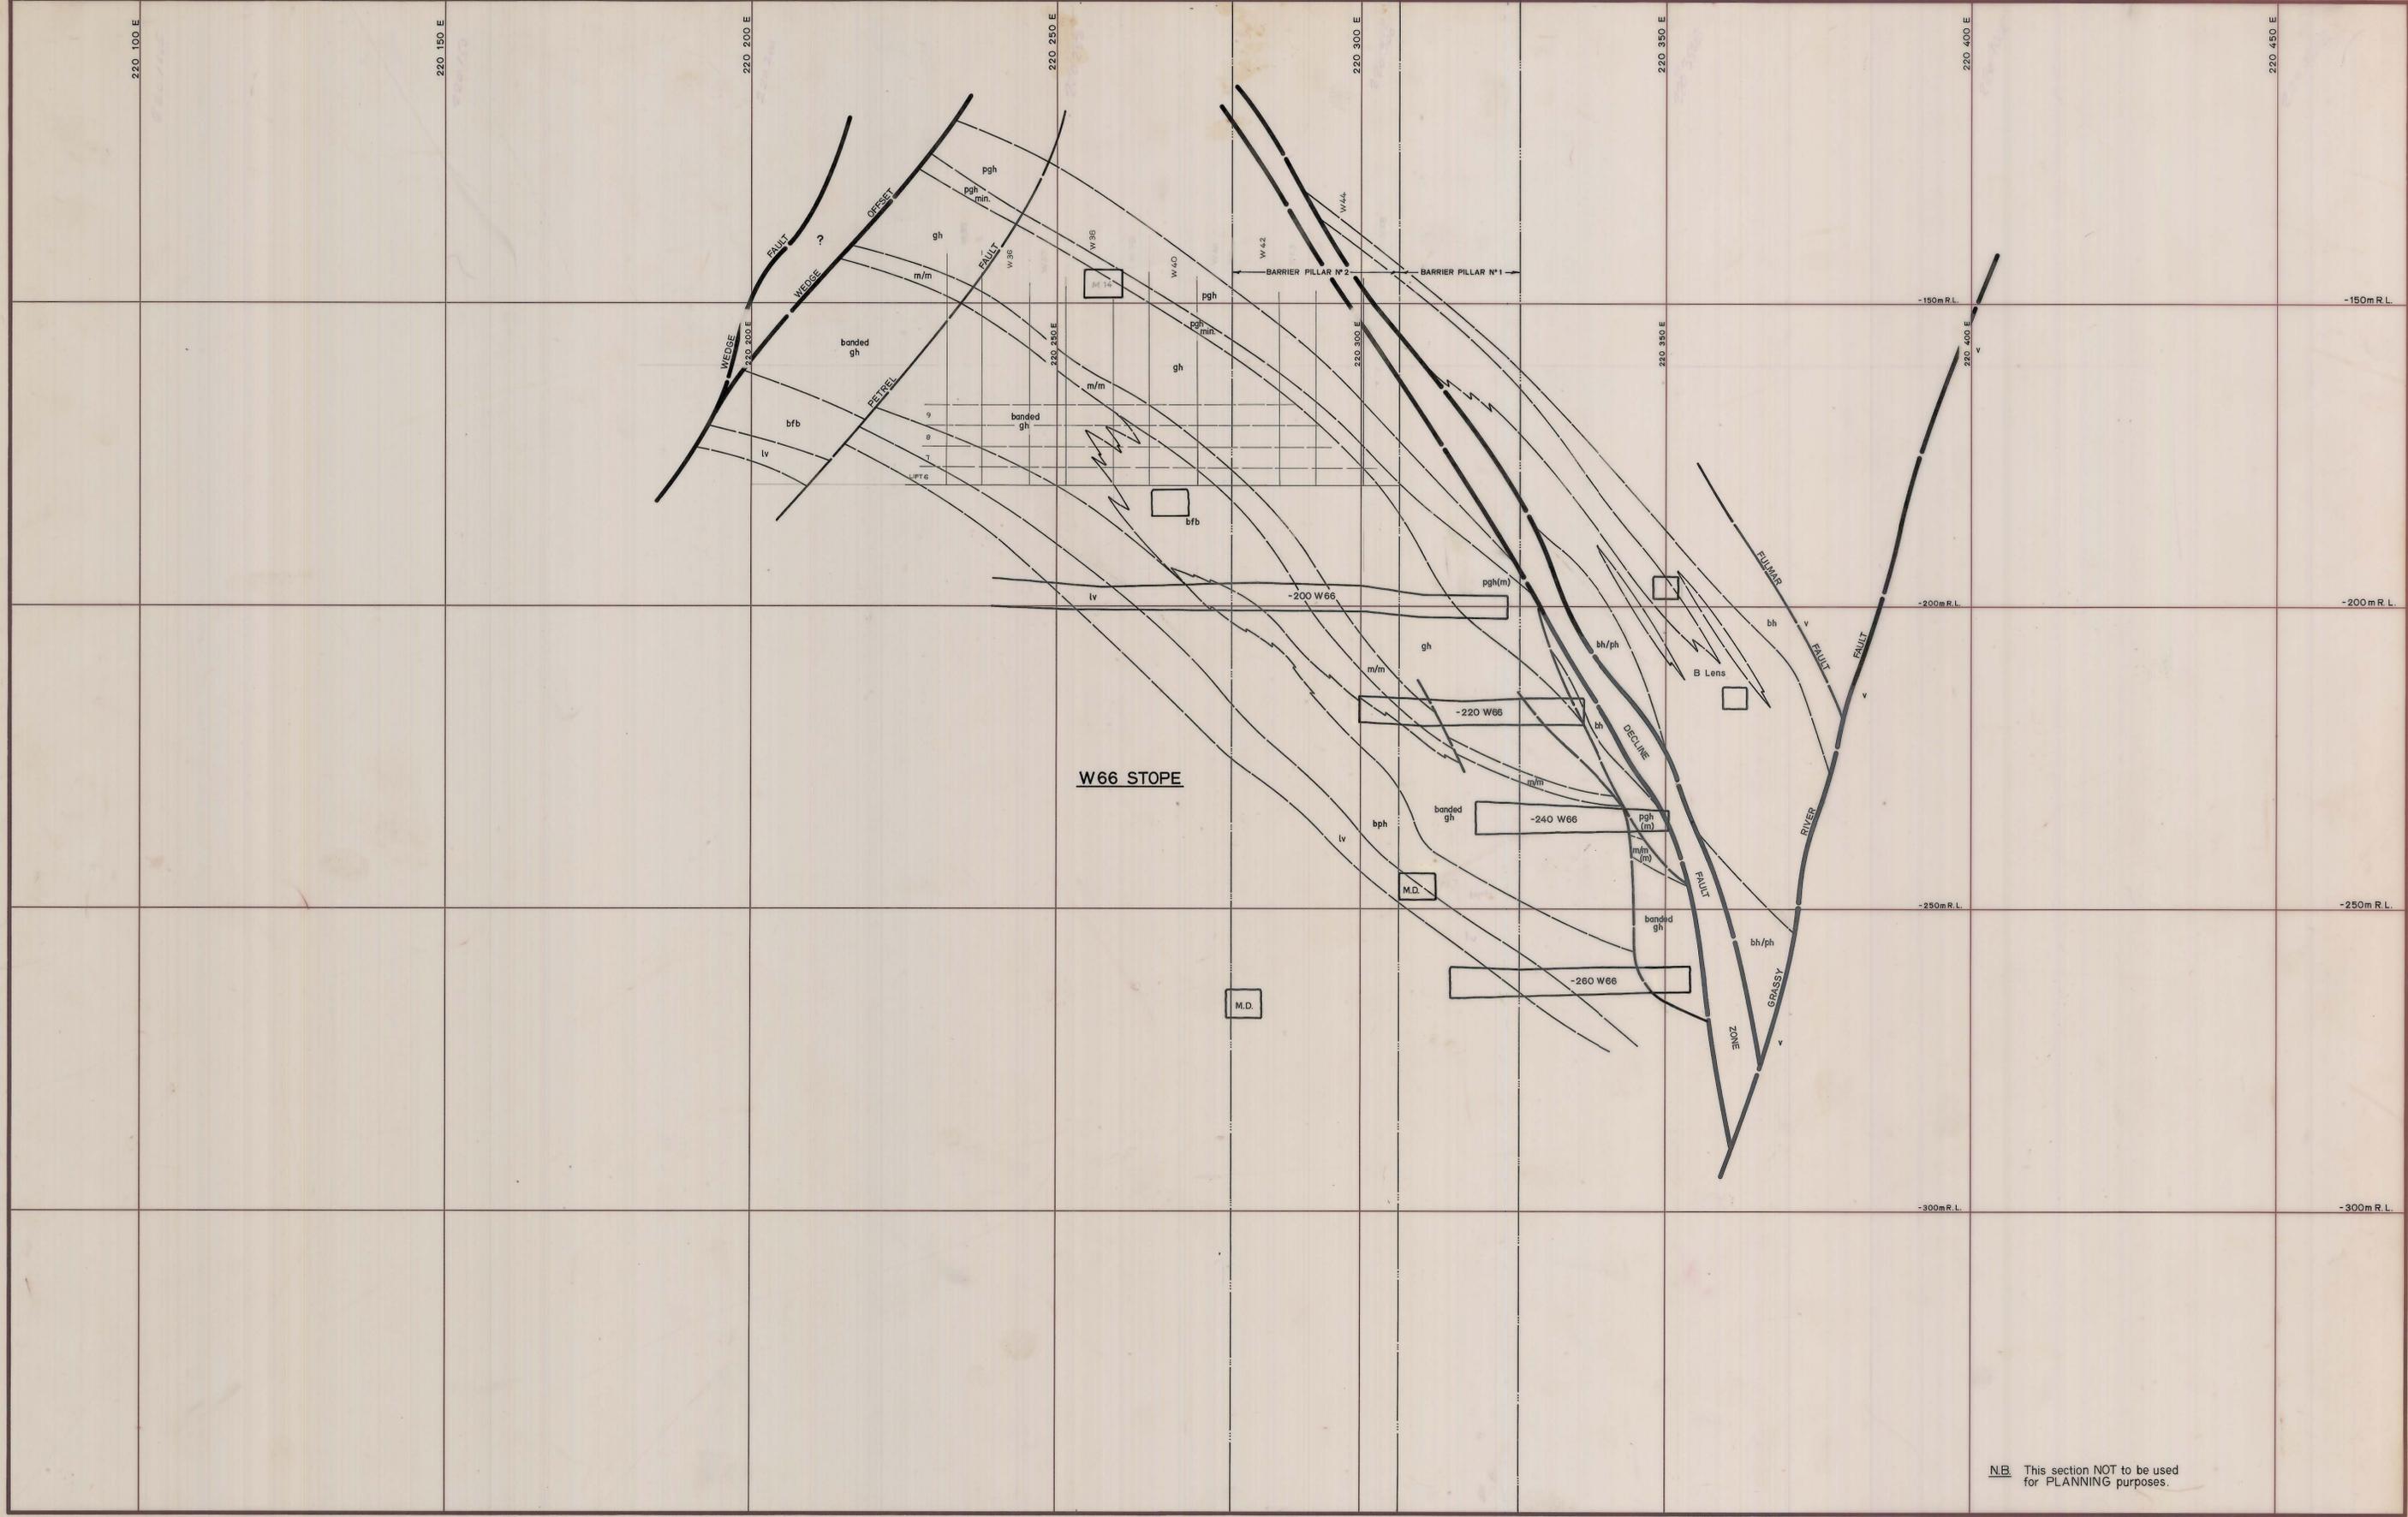

N.B. This section NOT to be used for PLANNING purposes.

LEGEND:

v Upper metavolcanics	bfb Banded footwall beds
bh/ph Banded hornfels	bph Biotite pyroxene hornfels
ch Marble	lv Lower metavolcanics
bh Biotite hornfels	q Quartzite
pgh Pyroxene garnet hornfels	ap Aplite
gh Garnet hornfels	gr Granite

GRID BEARING 102°00'	KING ISLAND SCHEELITE SCALE 1:500	DWG. No. KG2-
DATE: July, 1982 DRAWN: GEOLOGY: S.G.B. CHECKED:	DOLPHIN MINE LOWER WEDGE AREA W 66 STOPE	