


LOWER WEDGE
W54 1:500

0374_4735

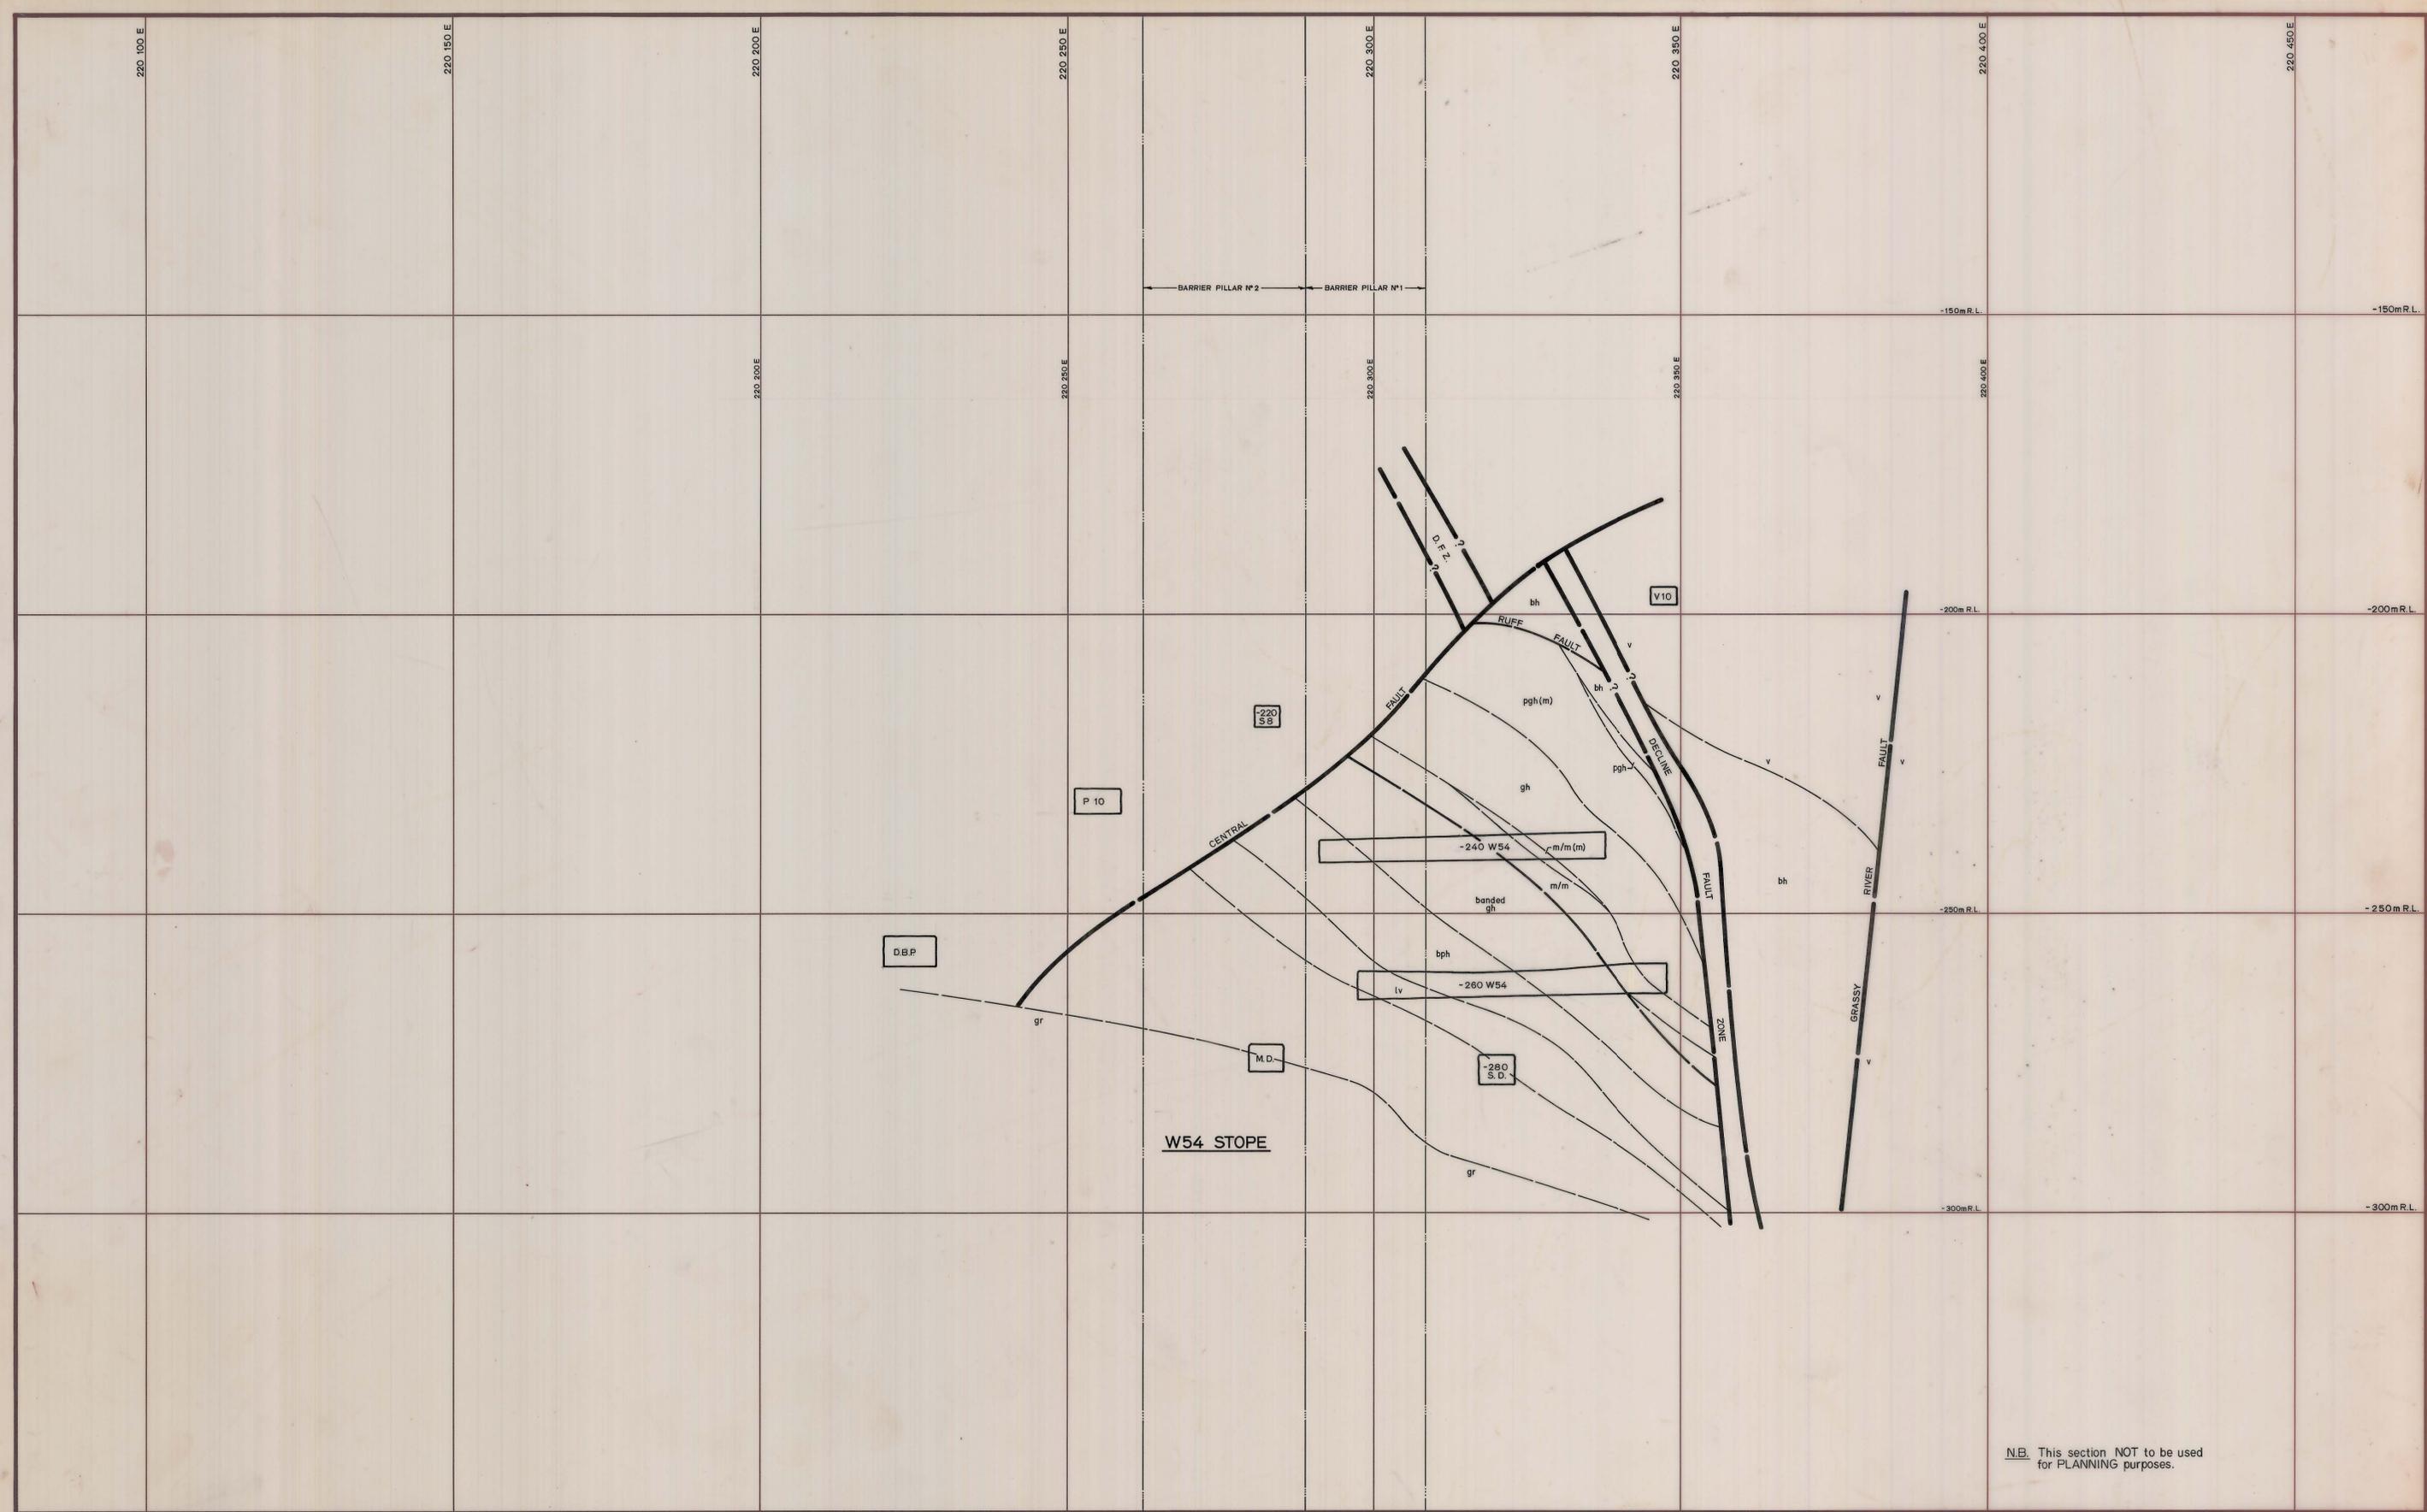

LEGEND:

v	Upper metavolcanics	bfb	Banded footwall beds
bh/pb	Banded hornfels	bph	Biotite pyroxene hornfels
ch	Marble	iv	Lower metavolcanics
bh	Biotite hornfels	q	Quartzite
pgh	Pyroxene garnet hornfels	ap	Aplite
gh	Garnet hornfels	gr	Granite

GRID BEARING 102°00' DATE: July 1982 DRAWN: [Signature] GEOLOGY: S.G.B. CHECKED:	KING ISLAND SCHEELITE SCALE 1:500 DWG.No.KG2-
	DOLPHIN MINE LOWER WEDGE AREA W54 STOPE