


5 cm

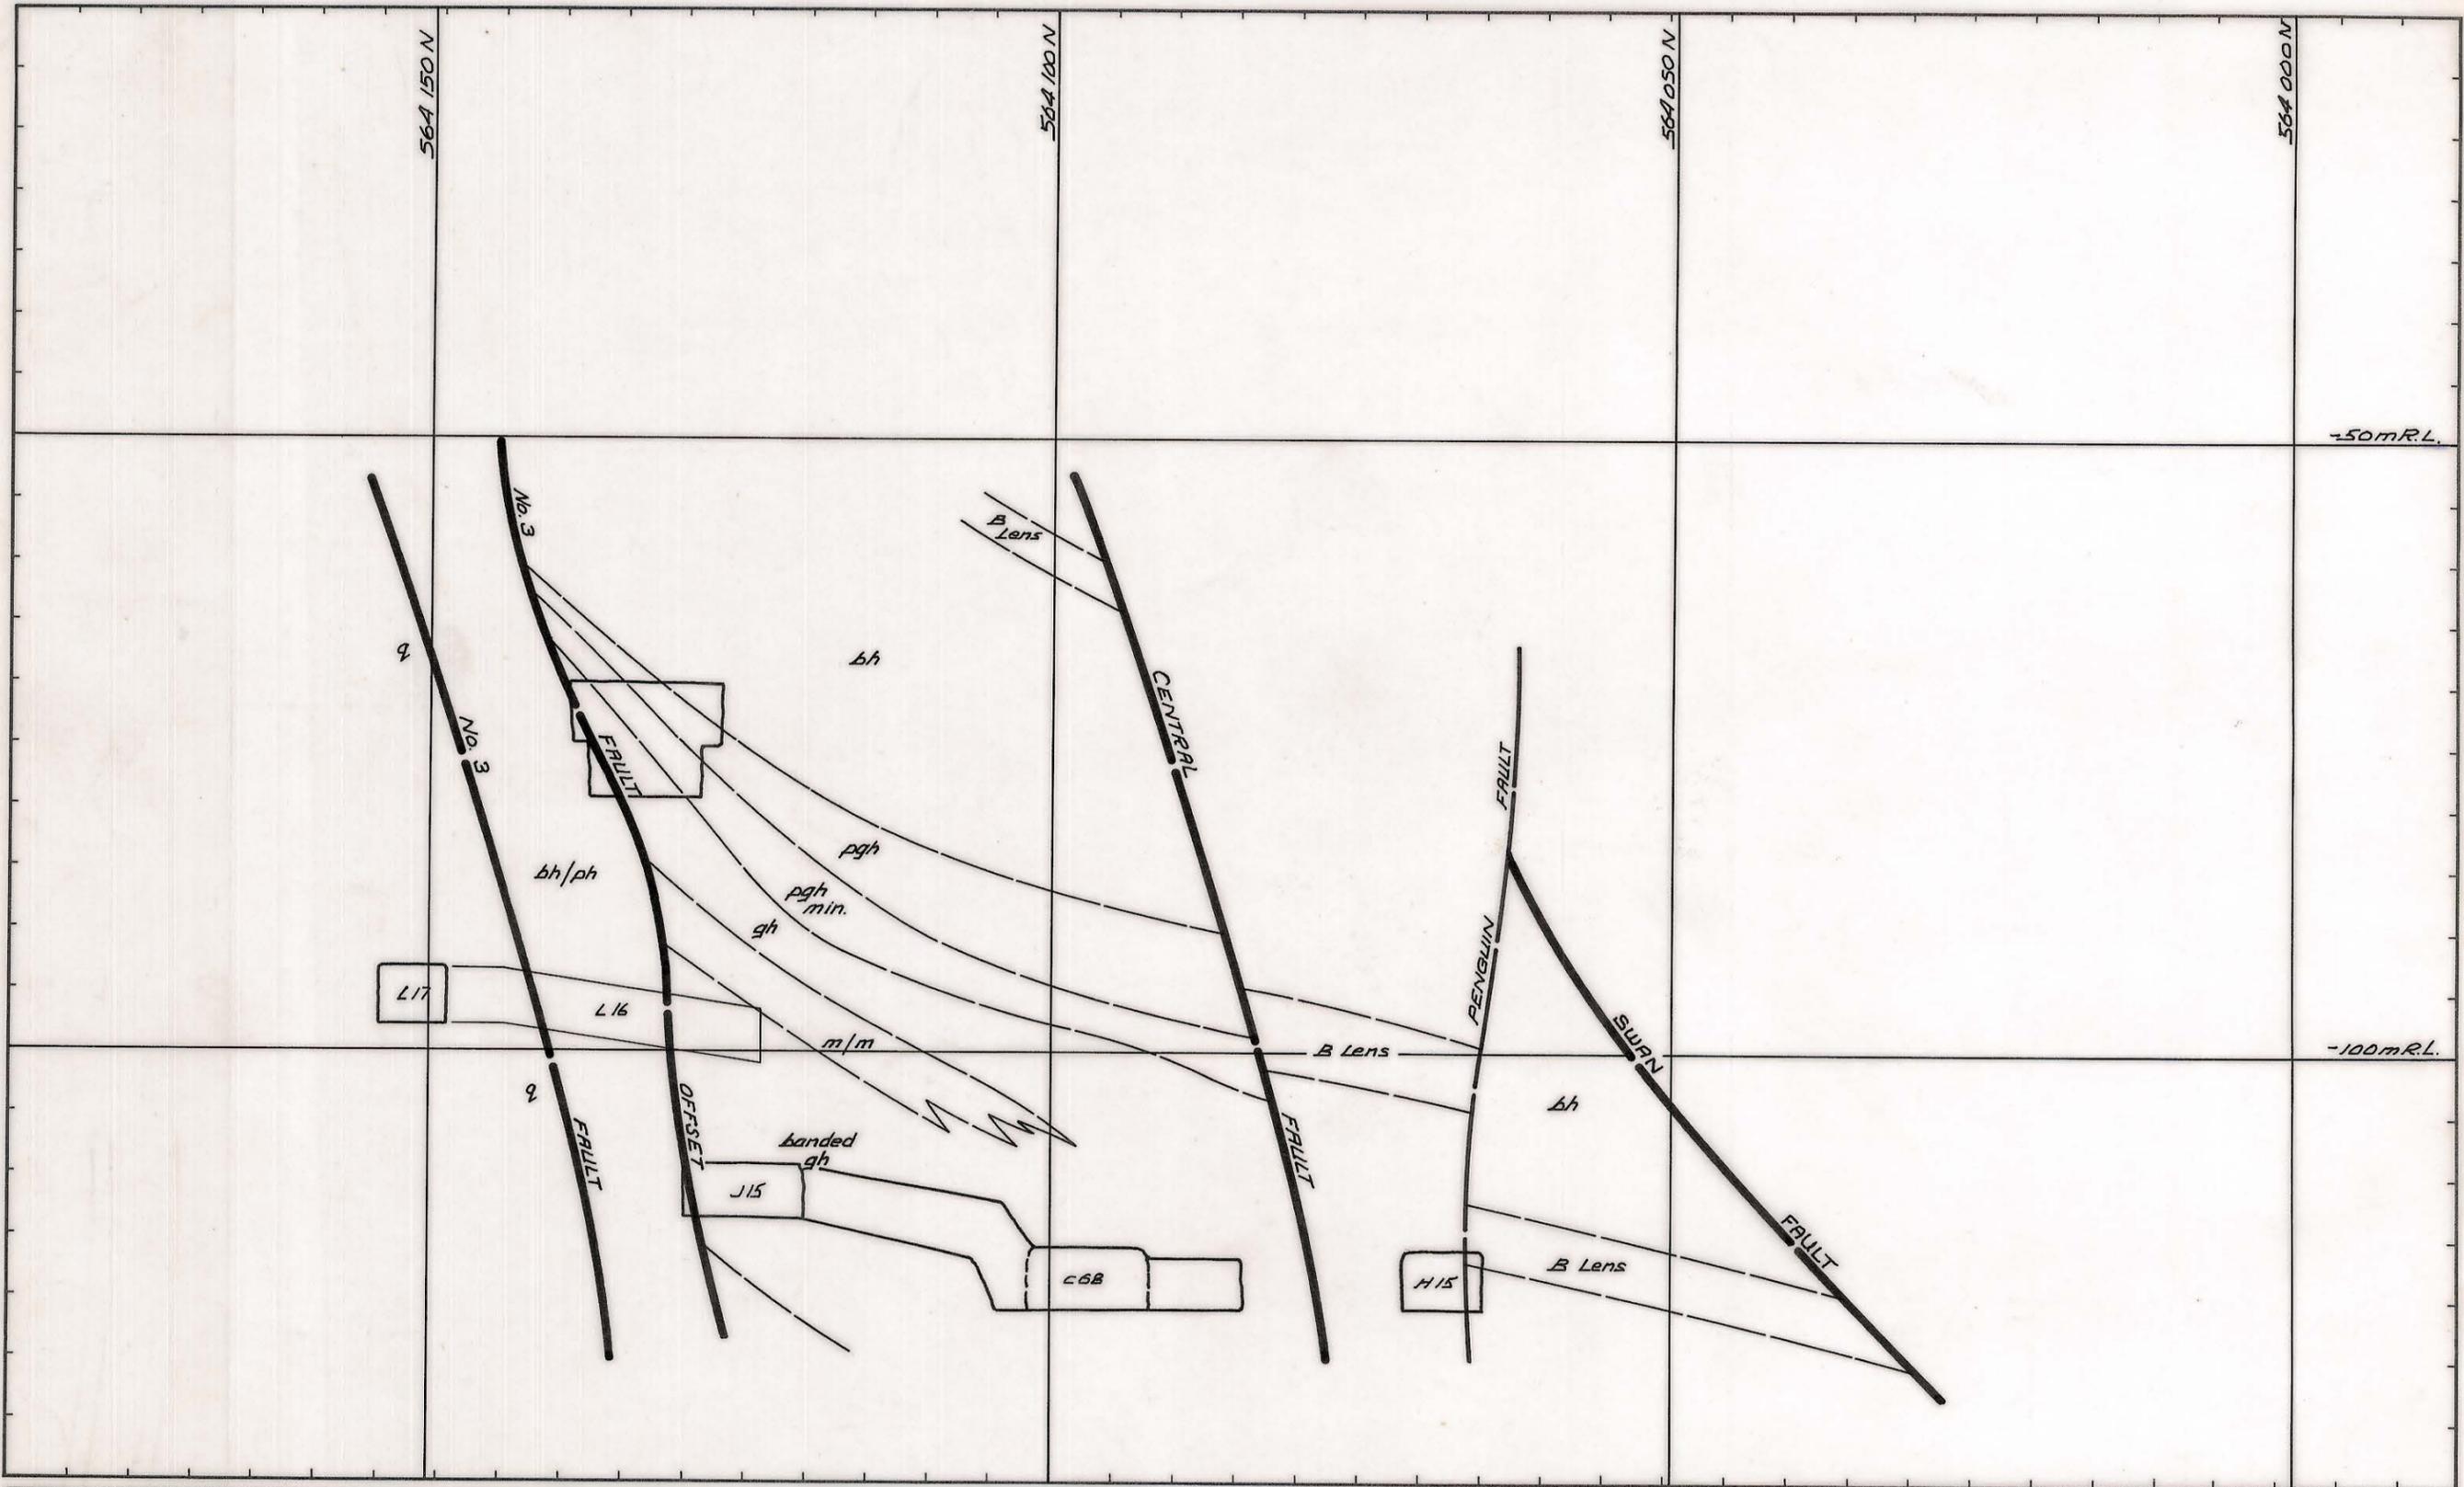

| | | | | | |
|----------|------------|--------|-----------|-------------------------------------------------|------------------------------------------|
| REF PLAN | GEOLOGY | I.D.H. | May, 1981 | SCALE 1:500 | KING ISLAND SCHEELITE GRASSY KING ISLAND |
| | SURVEY | | | | |
| | PLANNING | | | CENTRAL AREA C14 STOPE SECTION | |
| | ROCK MEC. | | | | |
| | GRADE CON. | | | | |
| | DRAFTING | | | | DRAWING NUMBER |
| | T.S.S. | | | | |