


KG2-05-066
 W. 6.6 STOPE SECT
 SCALE 1:250

0374_4750

5 cm

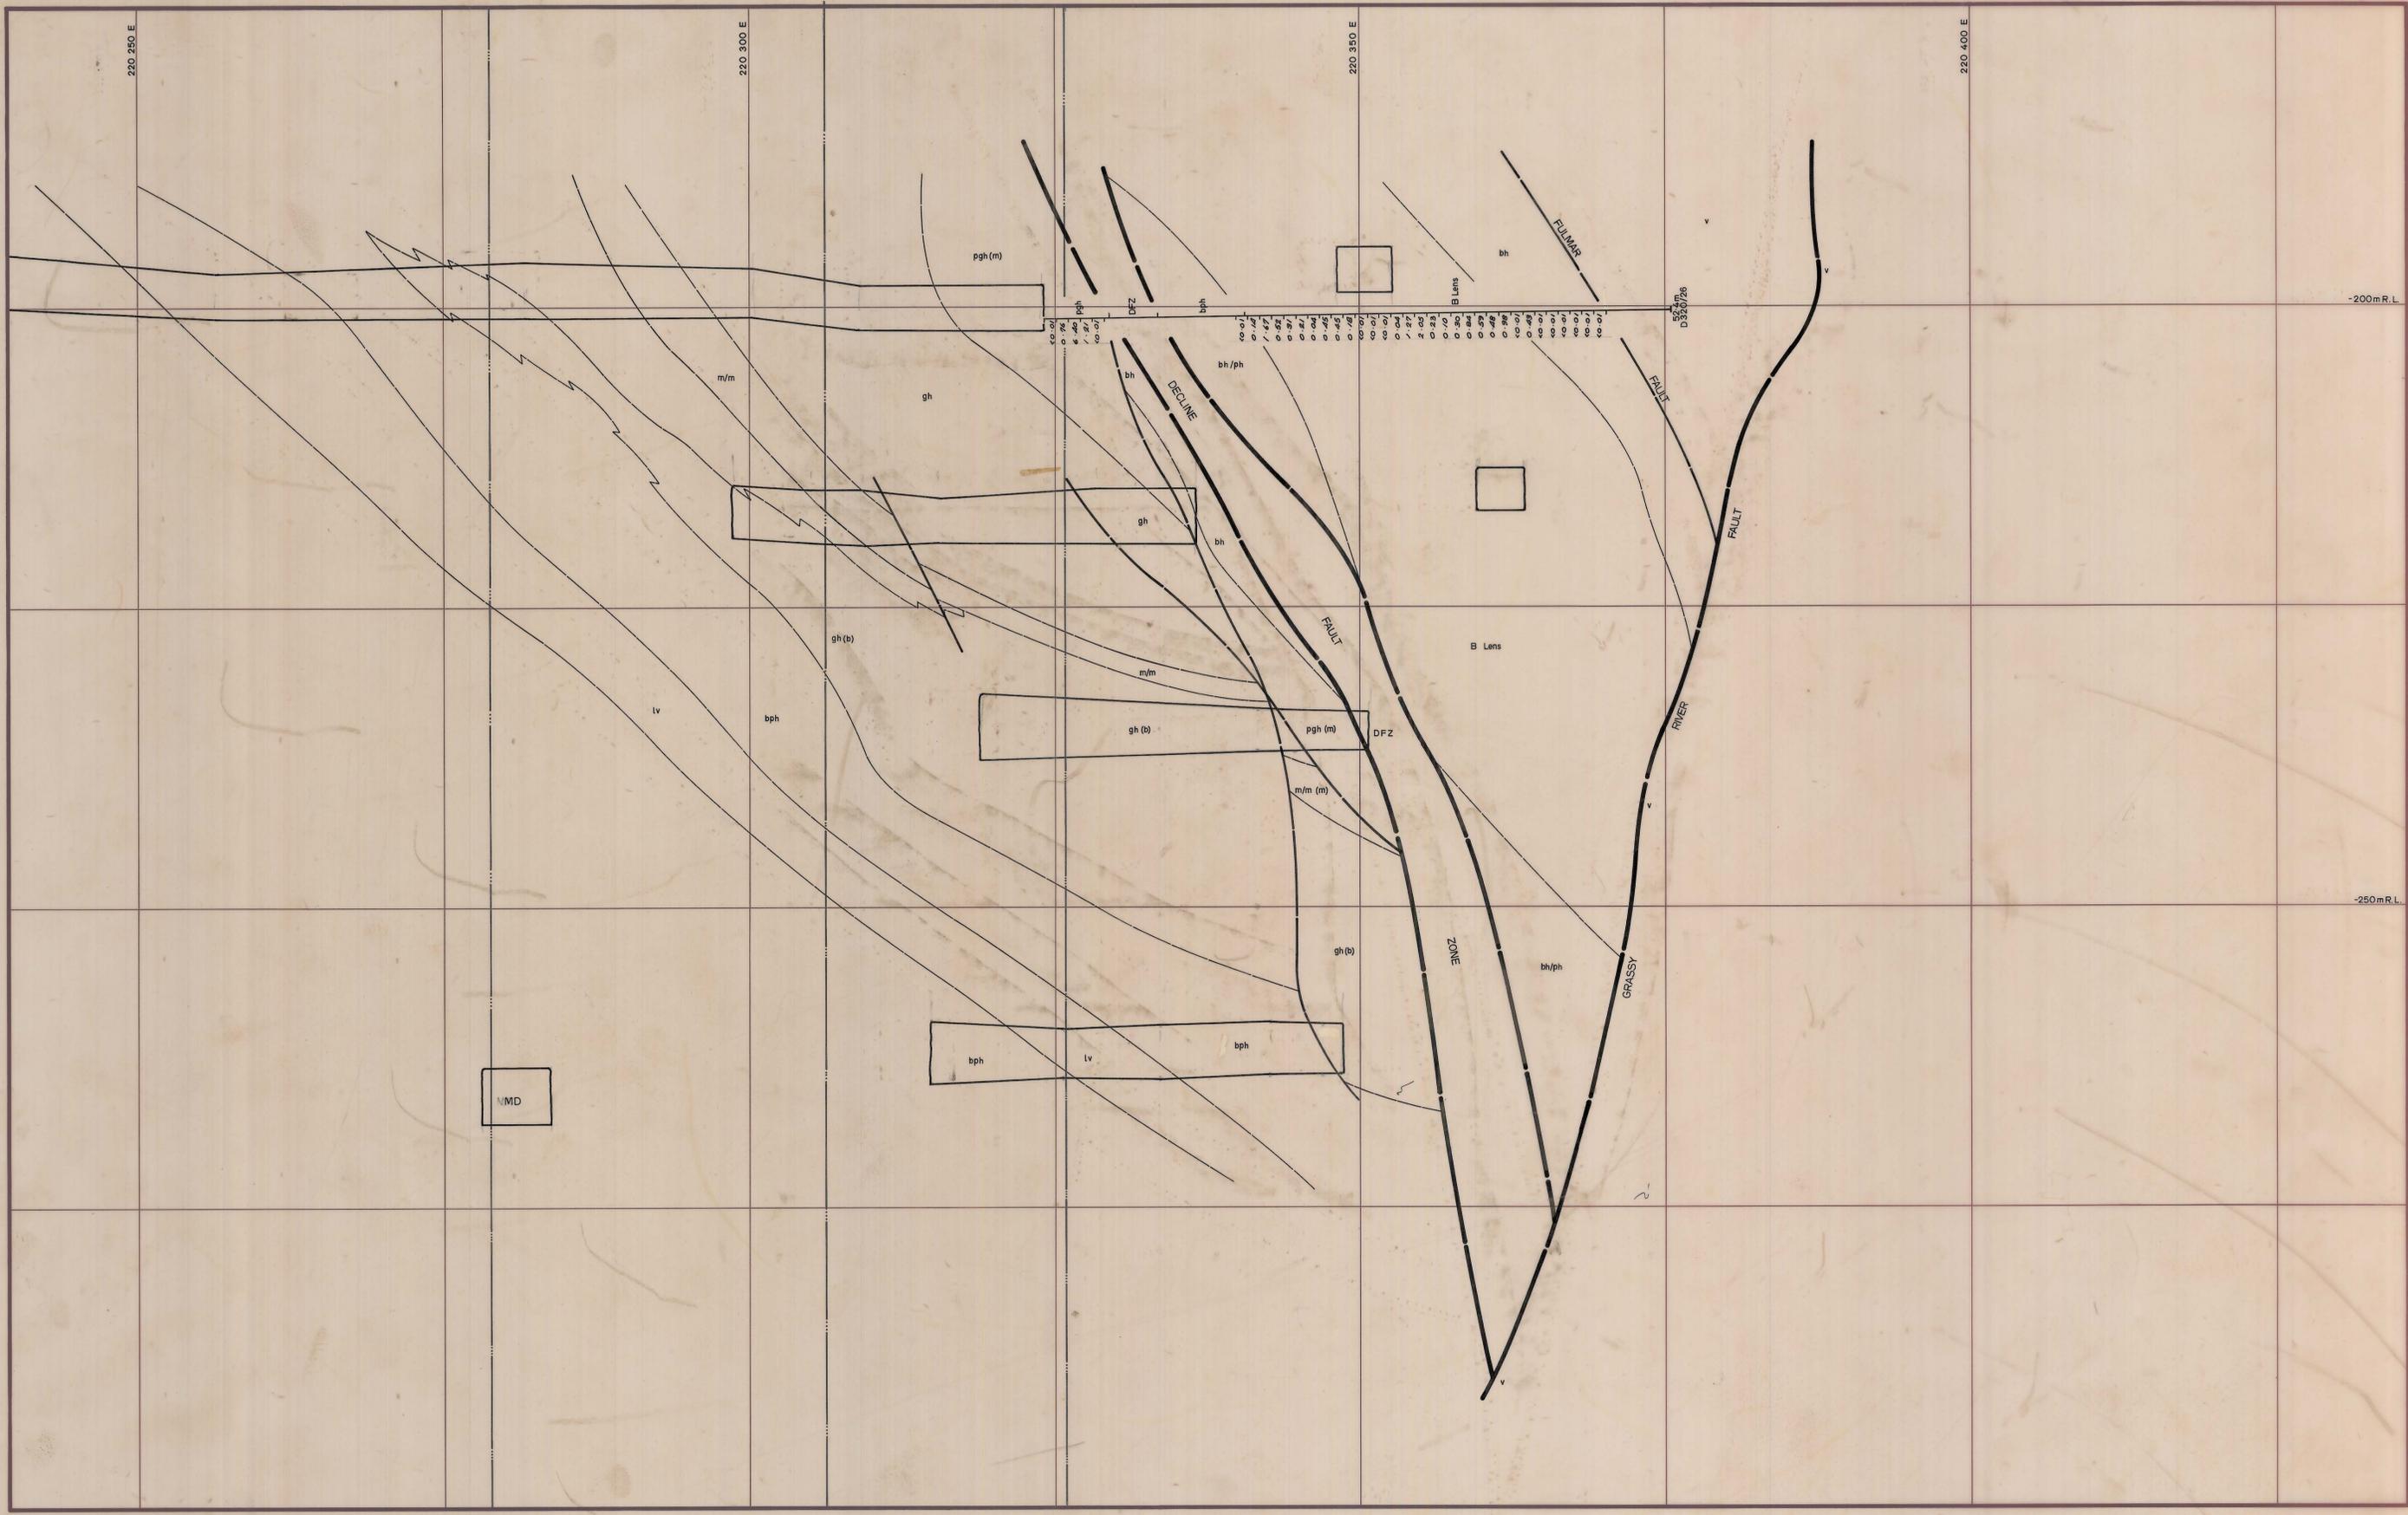

LEGEND:	
v	Upper metavolcanics
bfb	Banded footwall beds
bh/ph	Banded hornfels
bph	Biotite pyroxene hornfels
ch	Marble
lv	Lower metavolcanics
bh	Biotite hornfels
q	Quartzite
pgh	Pyroxene garnet hornfels
ap	Apilite
gh	Garnet hornfels
gr	Granite

GRID BEARING 102°00'	SCALE 1:250	DWG. No. KG2-05-066
DATE: 3.2.82	DOLPHIN MINE LOWER WEDGE AREA W66 STOPE	
DRAWN: C.W.		
GEOLOGY: R.E.S.D.		
CHECKED:		