


KG2-02-065
W65 STOPE SECTION
SCALE 1:250

0374_4751

5 cm

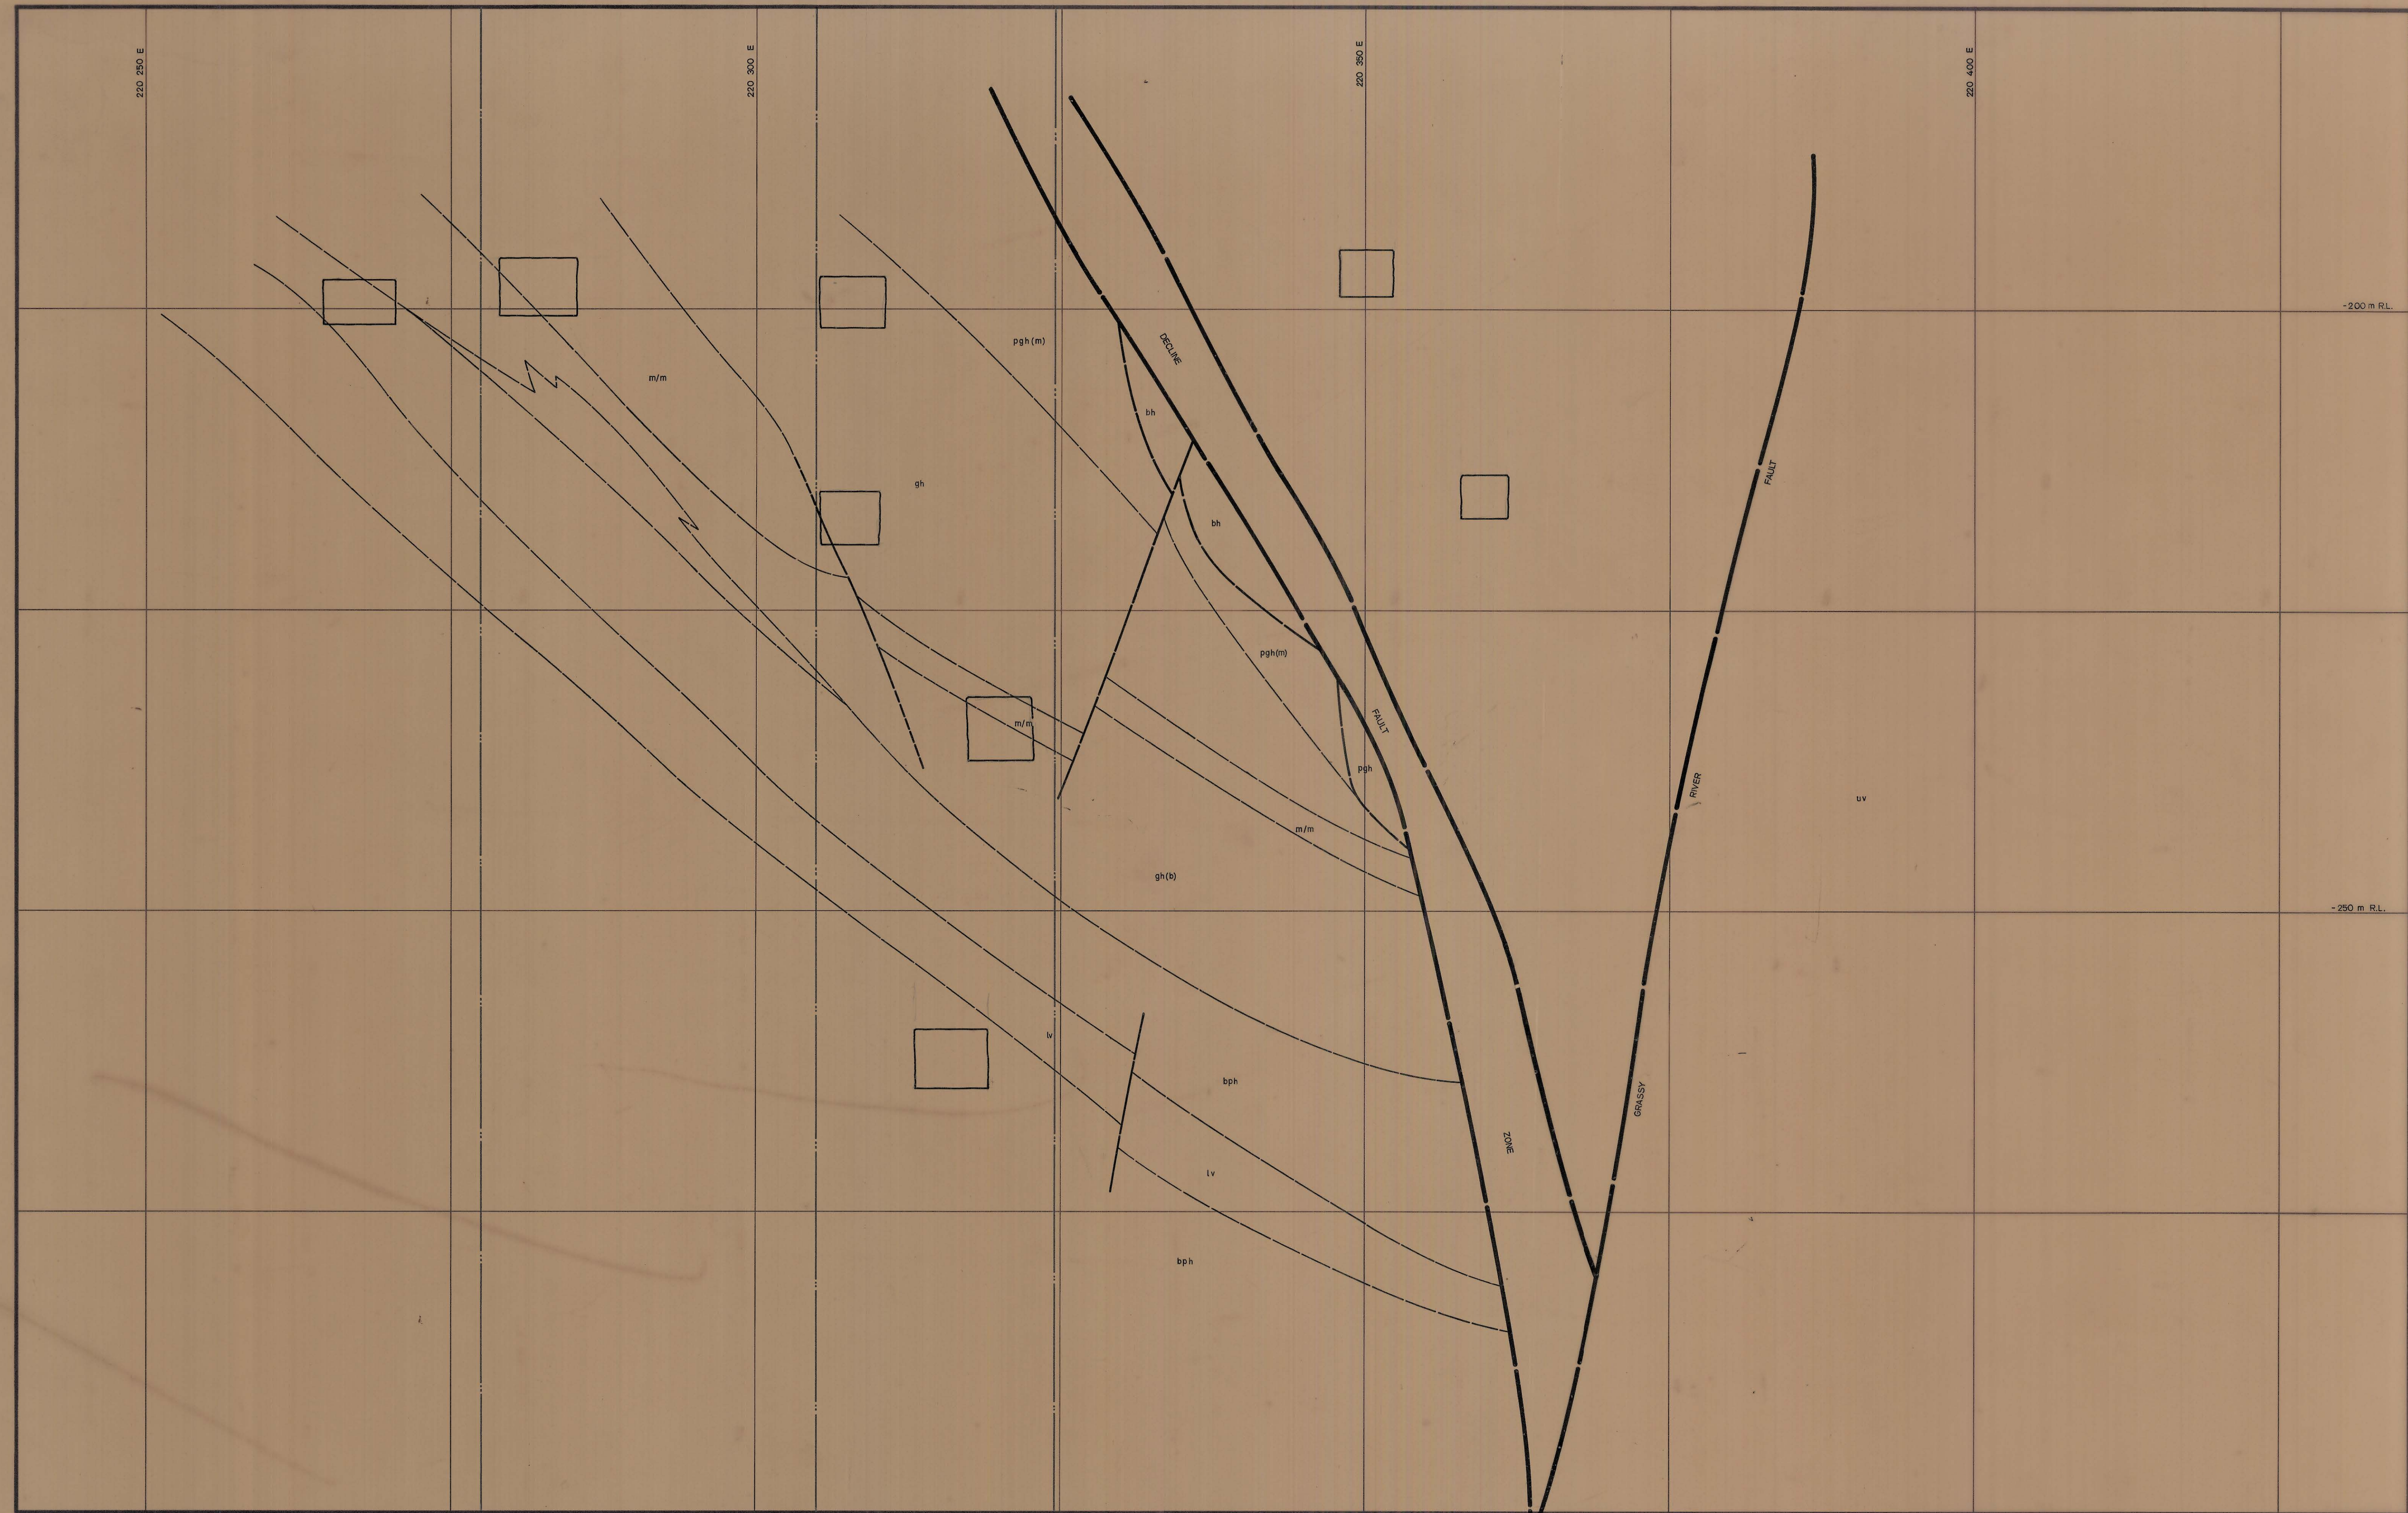

LEGEND:	
v Upper metavolcanics	bfb Banded footwall beds
bh/ph Banded hornfels	bph Biotite pyroxene hornfels
ch Marble	lv Lower metavolcanics
bh Biotite hornfels	q Quartzite
pgh Pyroxene garnet hornfels	ap Aplite
gh Garnet hornfels	gr Granite

KING ISLAND SCHEELITE	
GRID BEARING 102°00'	DWG.No.KG2-05-065
DATE 23.4.82	DOLPHIN MINE LOWER WEDGE AREA W65 STOPE
DRAWN C.W.	
GEOLOGY P.E.J.D.	
CHECKED	