


KG2-05-061
W61 STOPE SECTION
SCALE 1:250

0374_4755

5 cm

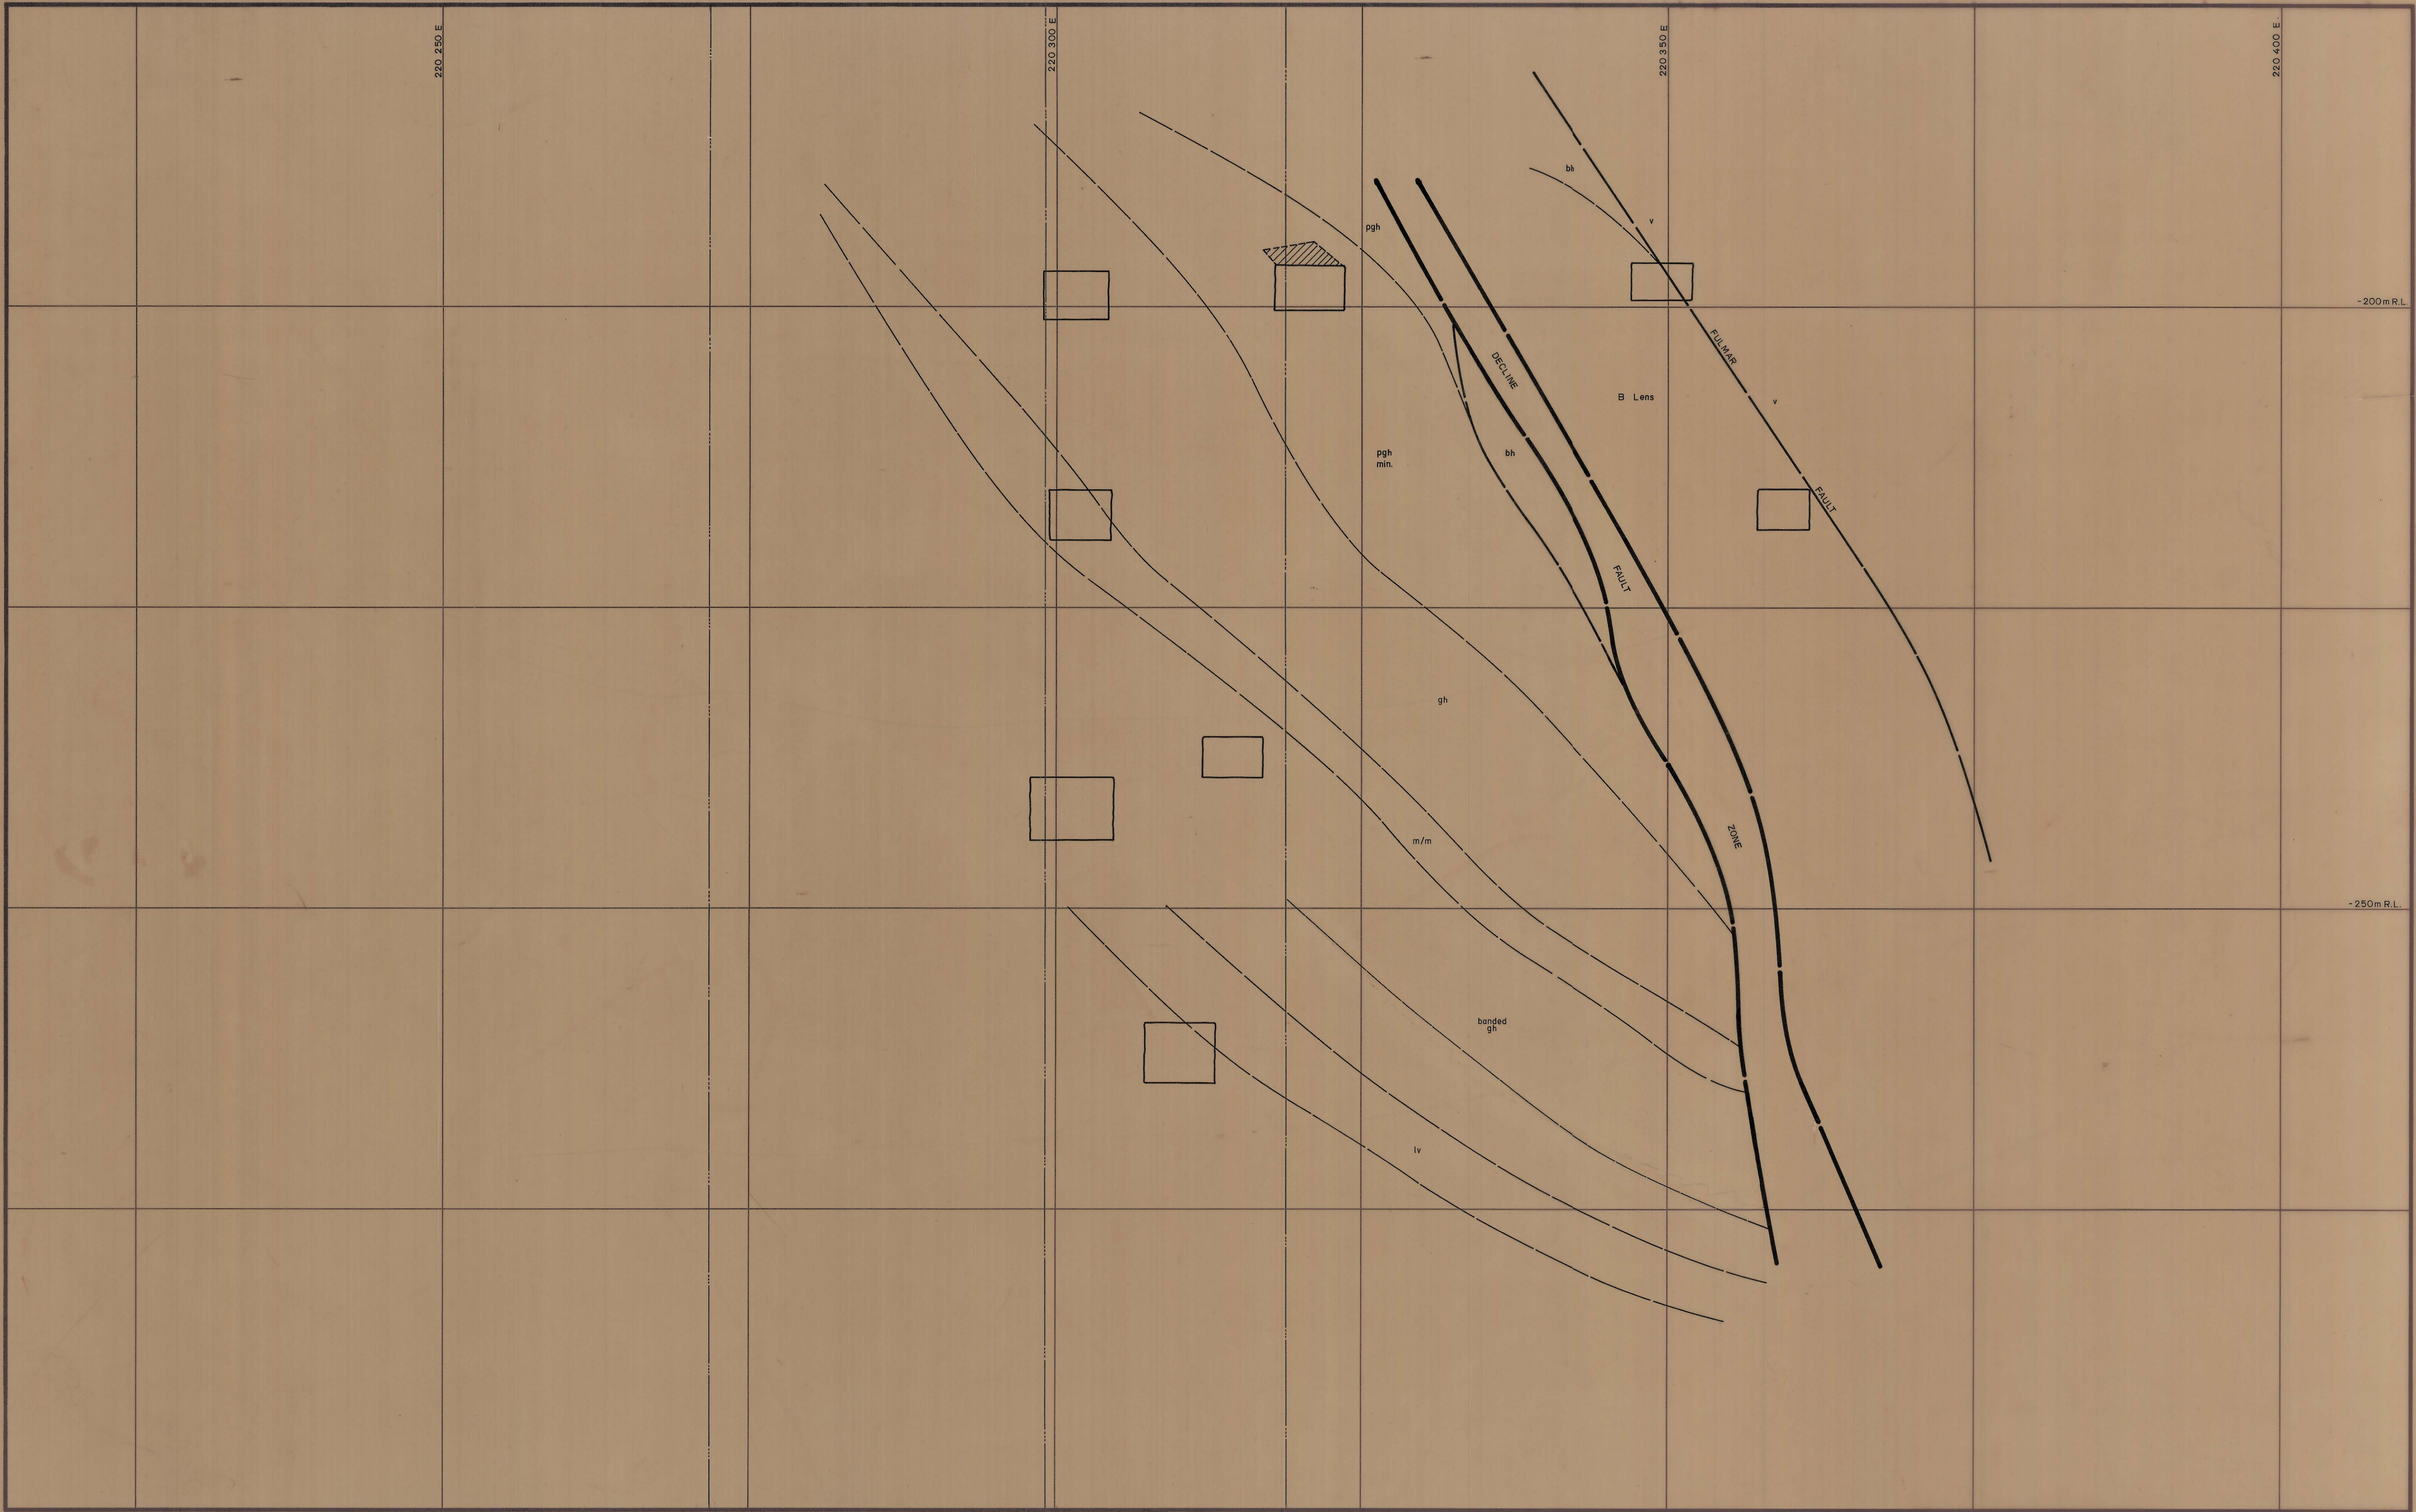


LEGEND:

- | | |
|------------------------------|-------------------------------|
| v Upper metavolcanics | bfb Banded footwall beds |
| bh/ph Banded hornfels | bph Biotite pyroxene hornfels |
| ch Marble | lv Lower metavolcanics |
| bh Biotite hornfels | q Quartzite |
| pgh Pyroxene garnet hornfels | ap Aplite |
| gh Garnet hornfels | gr Granite |

GRID BEARING
102°00'

DATE: 1-8-81
DRAWN: [Signature]
GEOLOGIST: R. B. D.
CHECKED:

KING ISLAND SCHEELITE

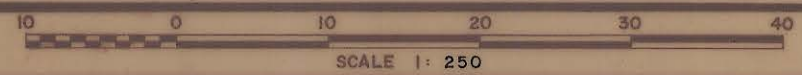

DWG.No. KG2-

DOLPHIN MINE
LOWER WEDGE AREA
W61 STOPE