


W59 STOPE SECTION  
SCALE 1:250

0374\_4757

5 cm

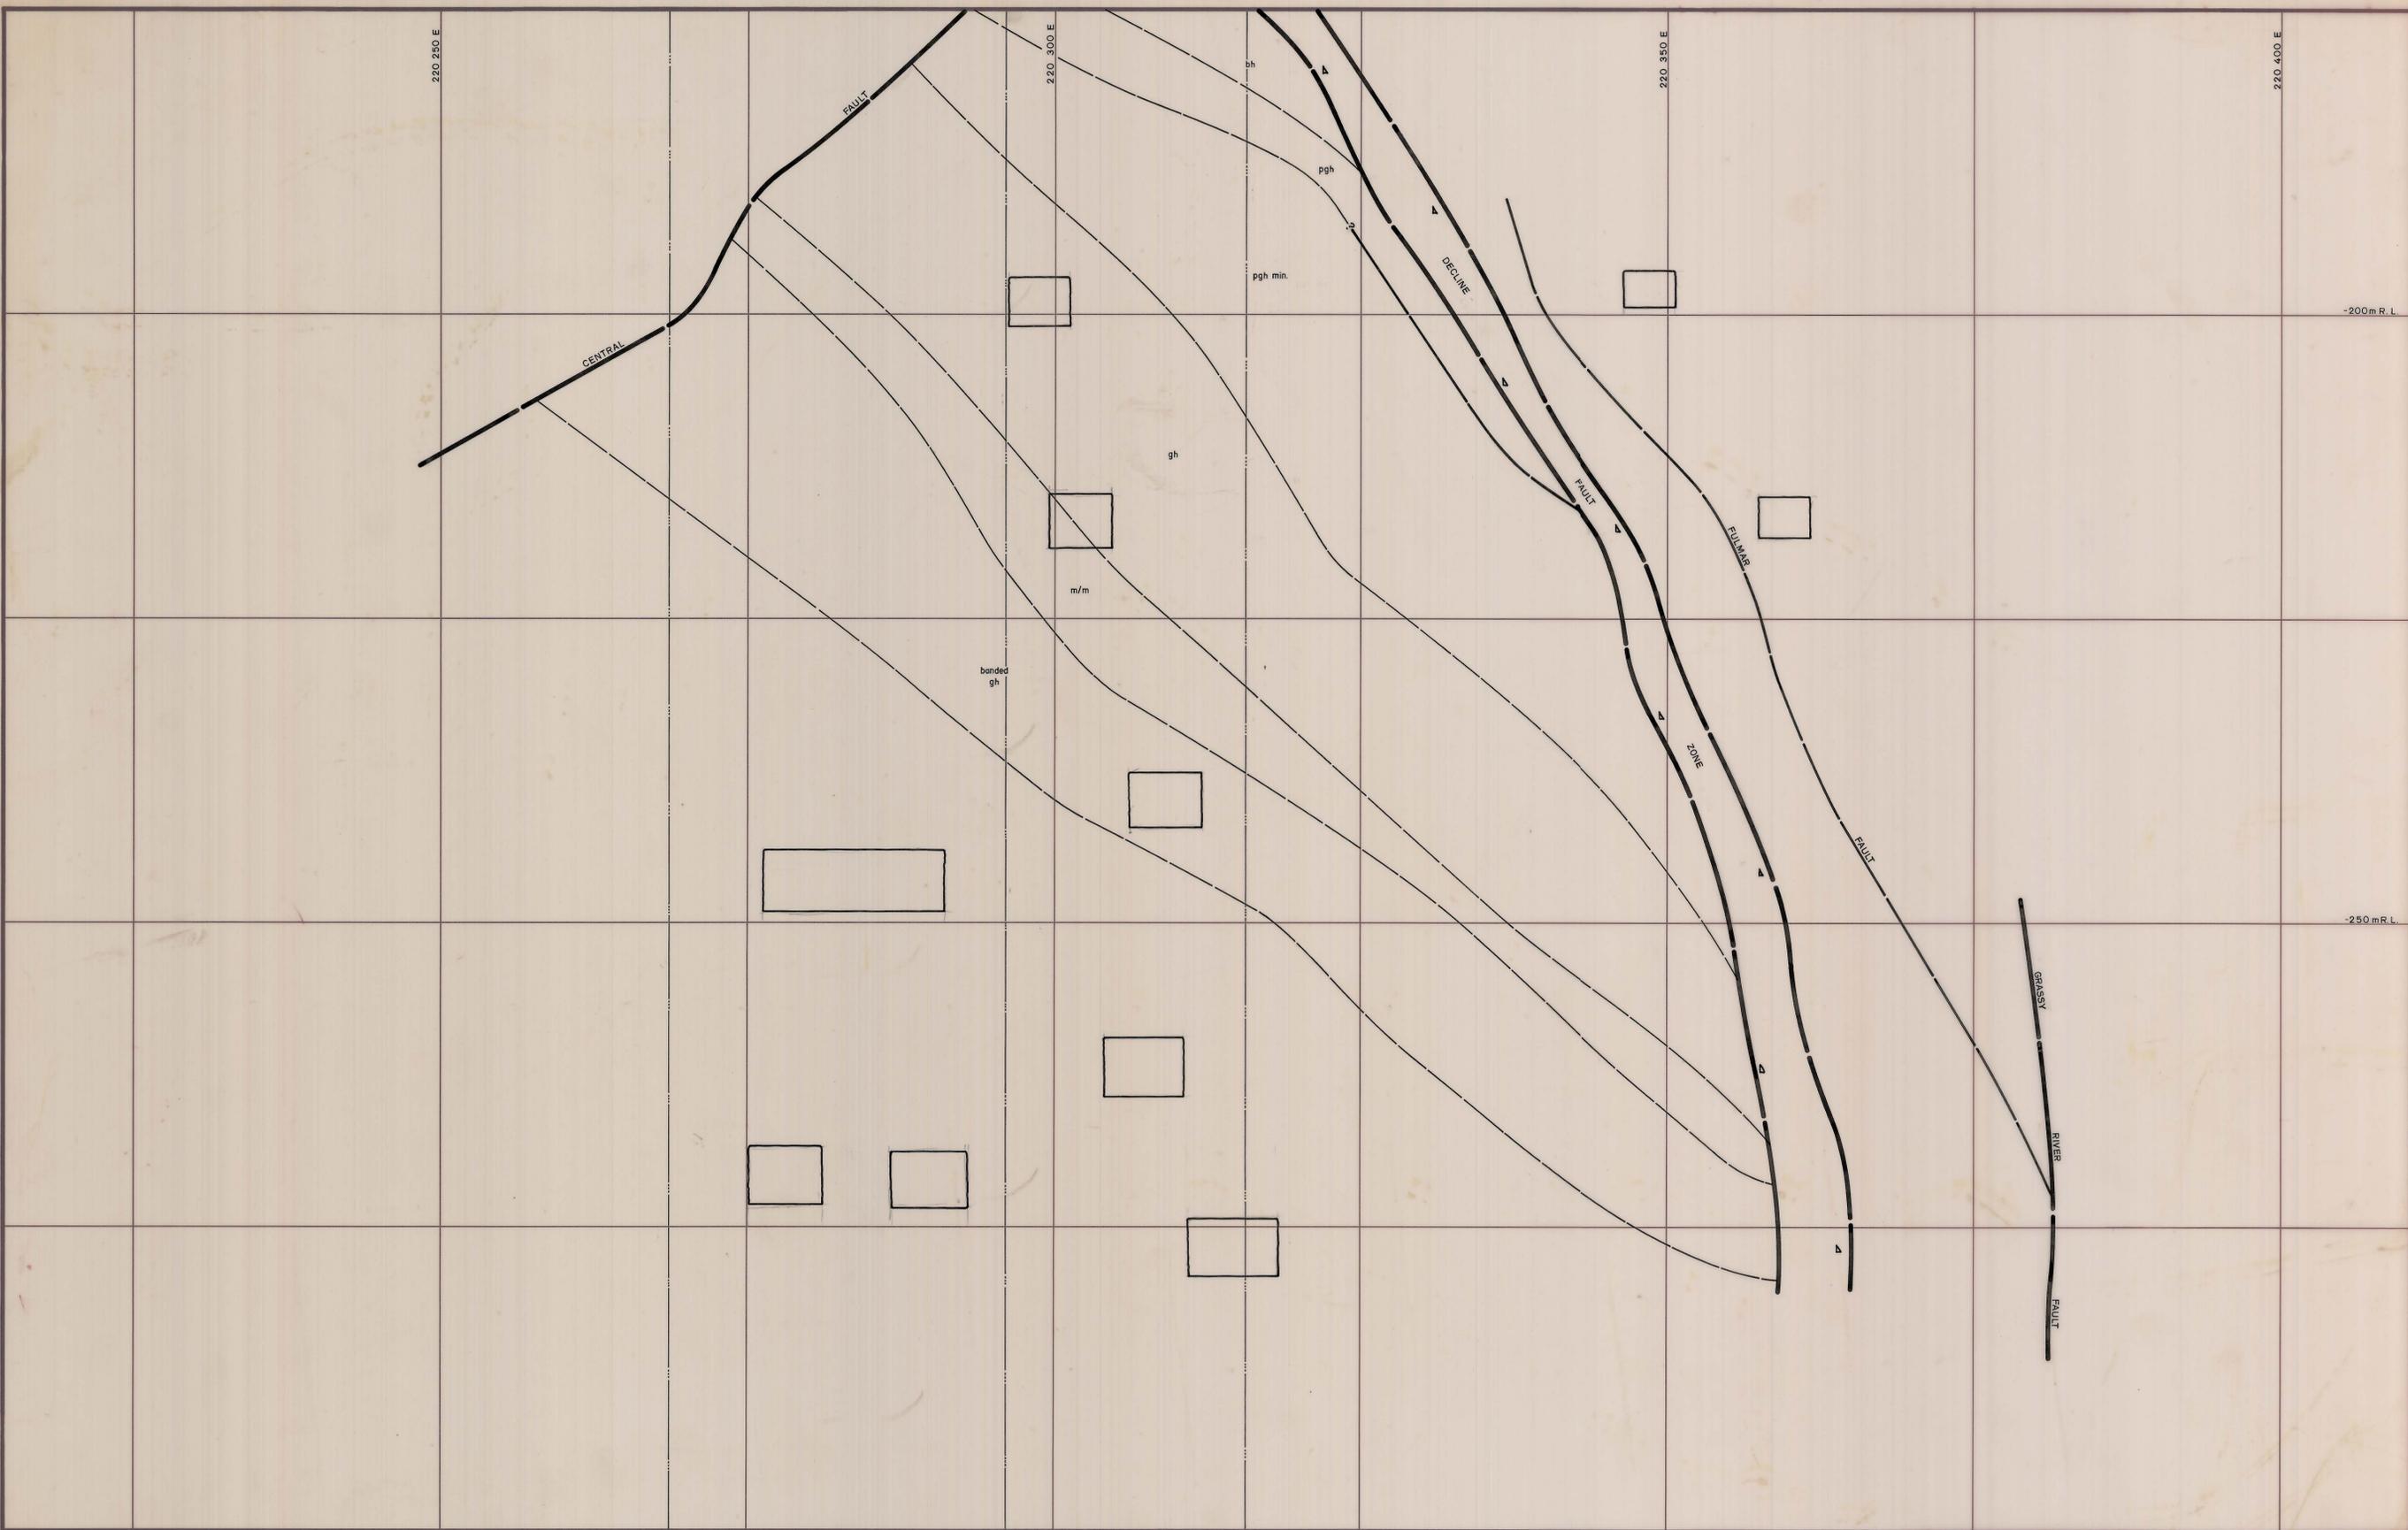

LEGEND:

v	Upper metavolcanics	bfb	Banded footwall beds
bh/pb	Banded hornfels	bph	Biotite pyroxene hornfels
ch	Marble	lv	Lower metavolcanics
bh	Biotite hornfels	q	Quartzite
pgh	Pyroxene garnet hornfels	ap	Aplite
gh	Garnet hornfels	gr	Granite

GRID BEARING 102°00'	SCALE 1:250	DWG. No. KG2-05-059
DATE:	DOLPHIN MINE LOWER WEDGE AREA W59 STOPE	
DRAWN:		
GEOLOGY: R.E.S.D.		
CHECKED:		