


KG2-05-056
 W56 STOPE SECT.
 SCALE 1:250

0374_4759

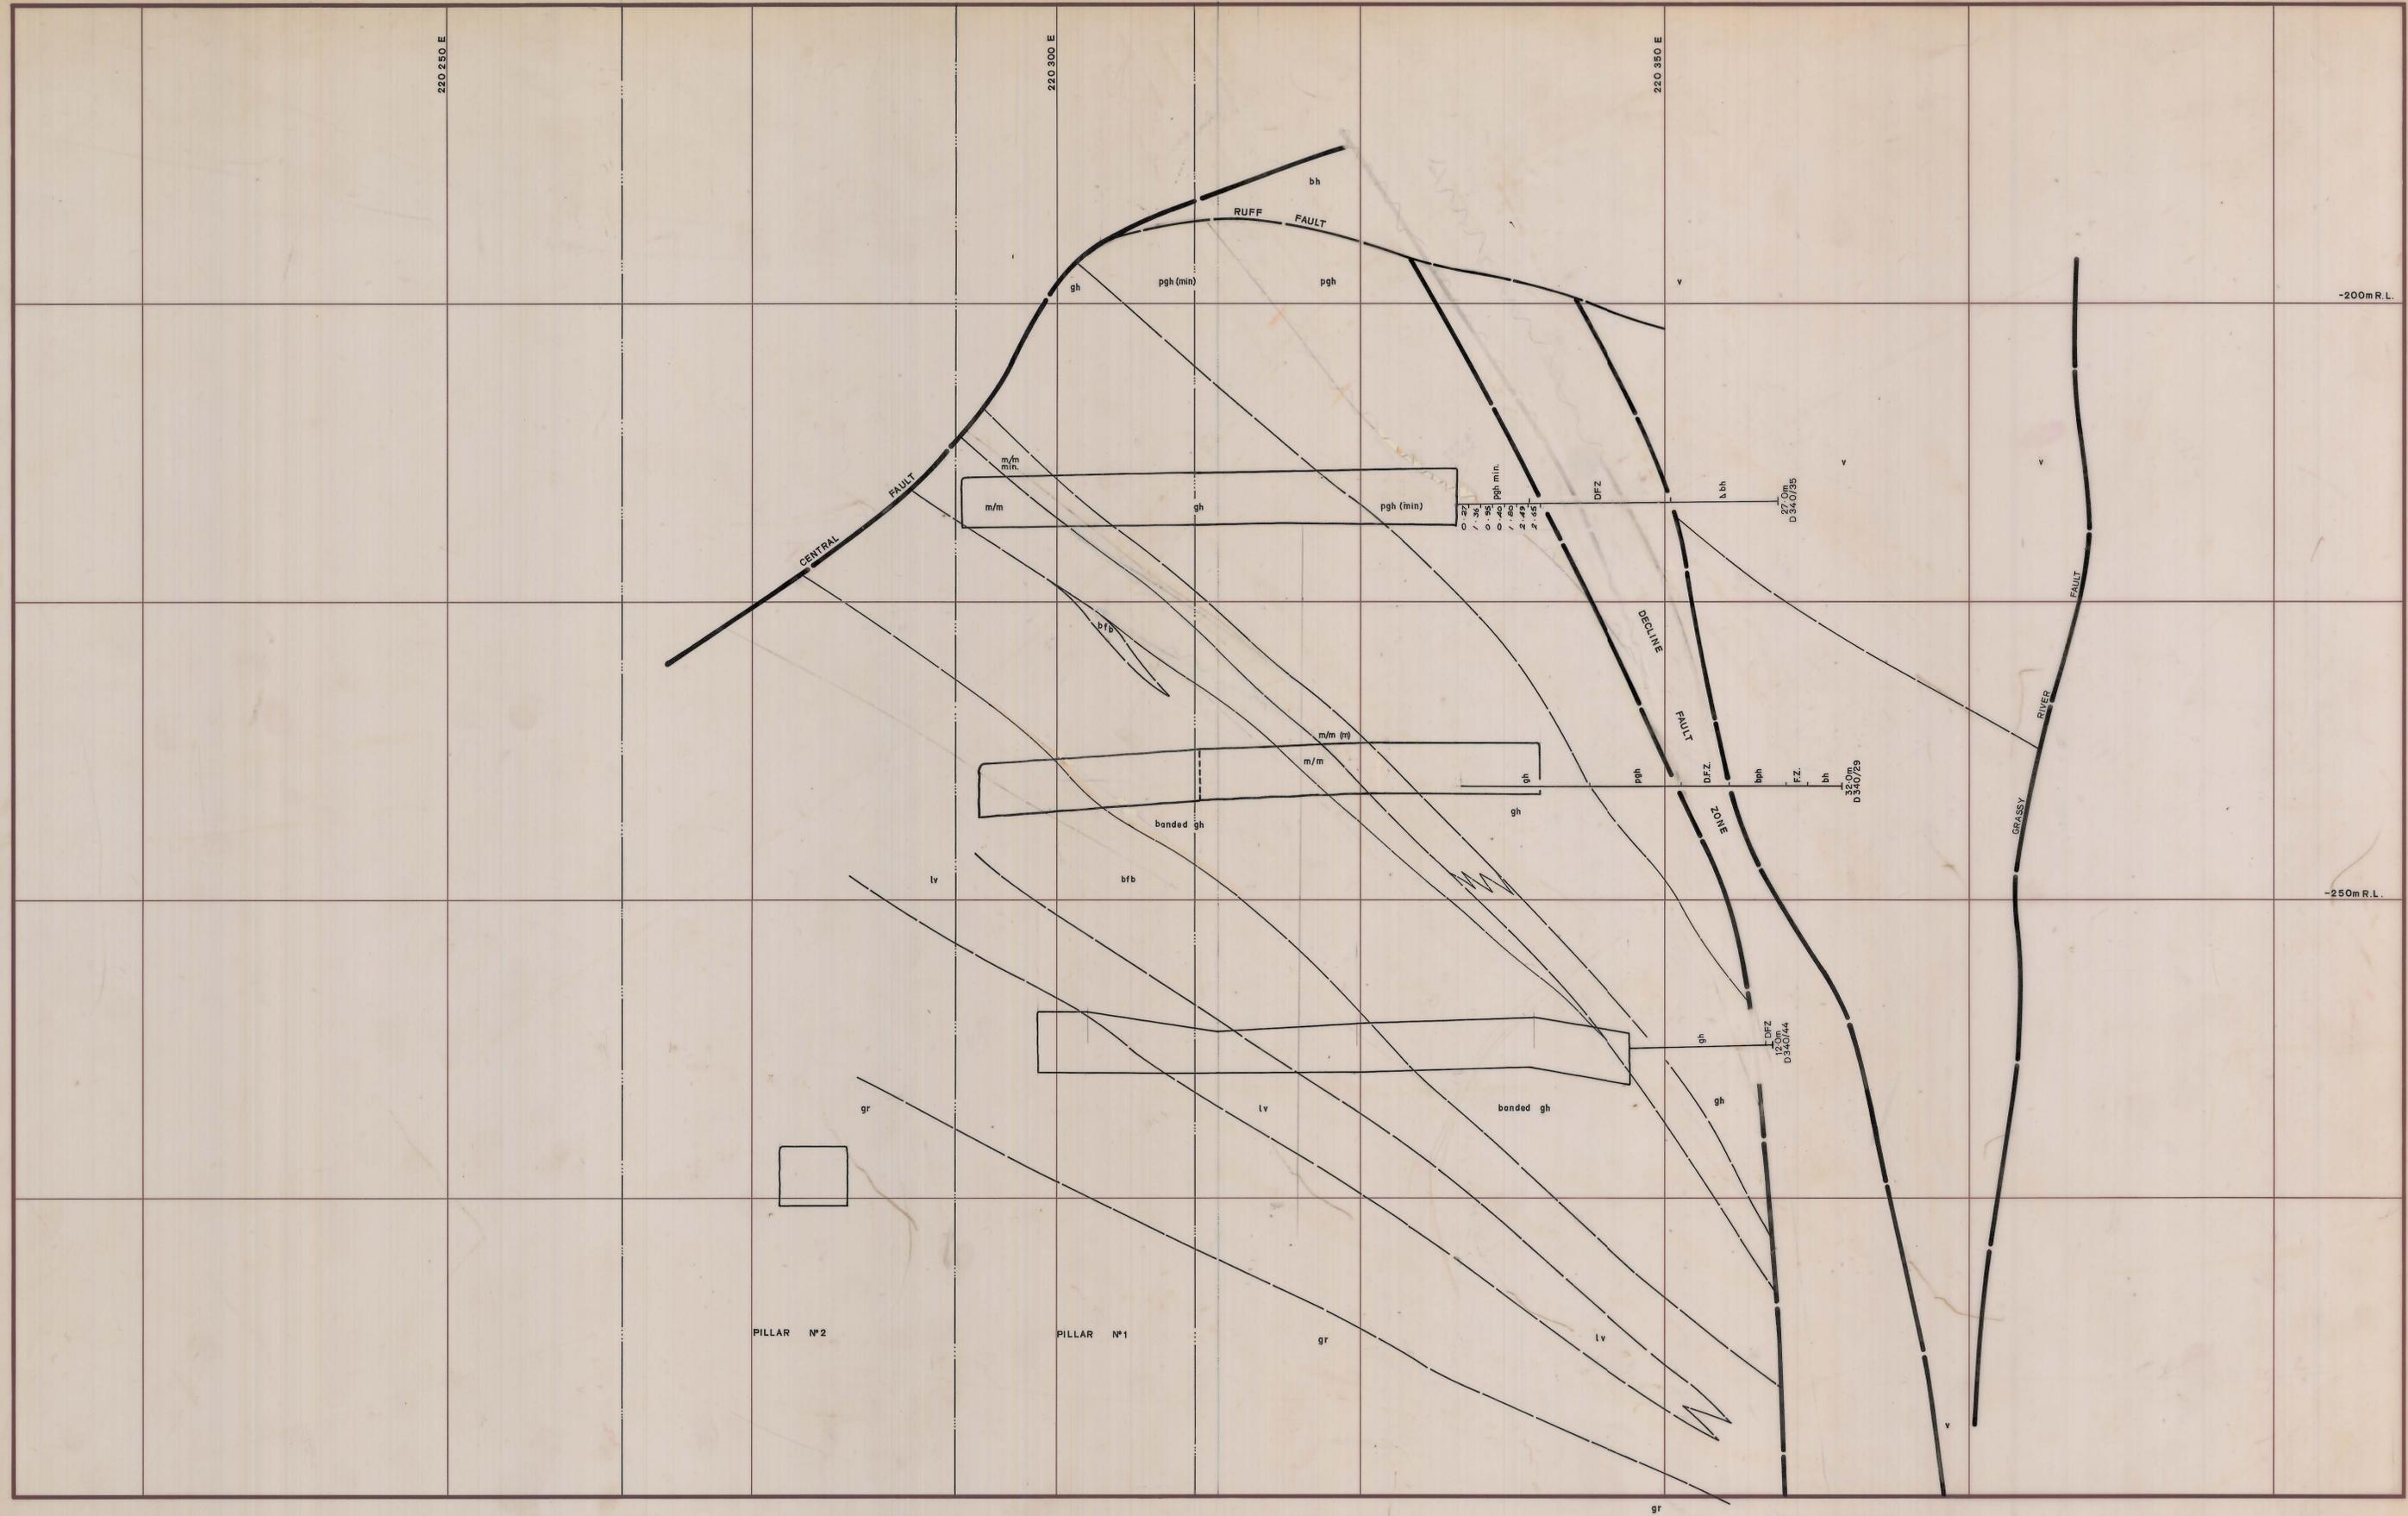

LEGEND:

v Upper metavolcanics	bfb Banded footwall beds
bh/ph Banded hornfels	bph Biotite pyroxene hornfels
ch Marble	lv Lower metavolcanics
bh Biotite hornfels	q Quartzite
pgh Pyroxene garnet hornfels	ap Aplite
gh Garnet hornfels	gr Granite

GRID BEARING 102°00'	KING ISLAND SCHEELITE SCALE 1:250	DWG.No.KG2-05-056
DATE: / / DRAWN: M.vdS. GEOLOGY: R.S.P. CHECKED:	DOLPHIN MINE LOWER WEDGE AREA W56 STOPE	