


W 50 STOPE SECT.  
SCALE 1:250

0374\_4762

5 cm

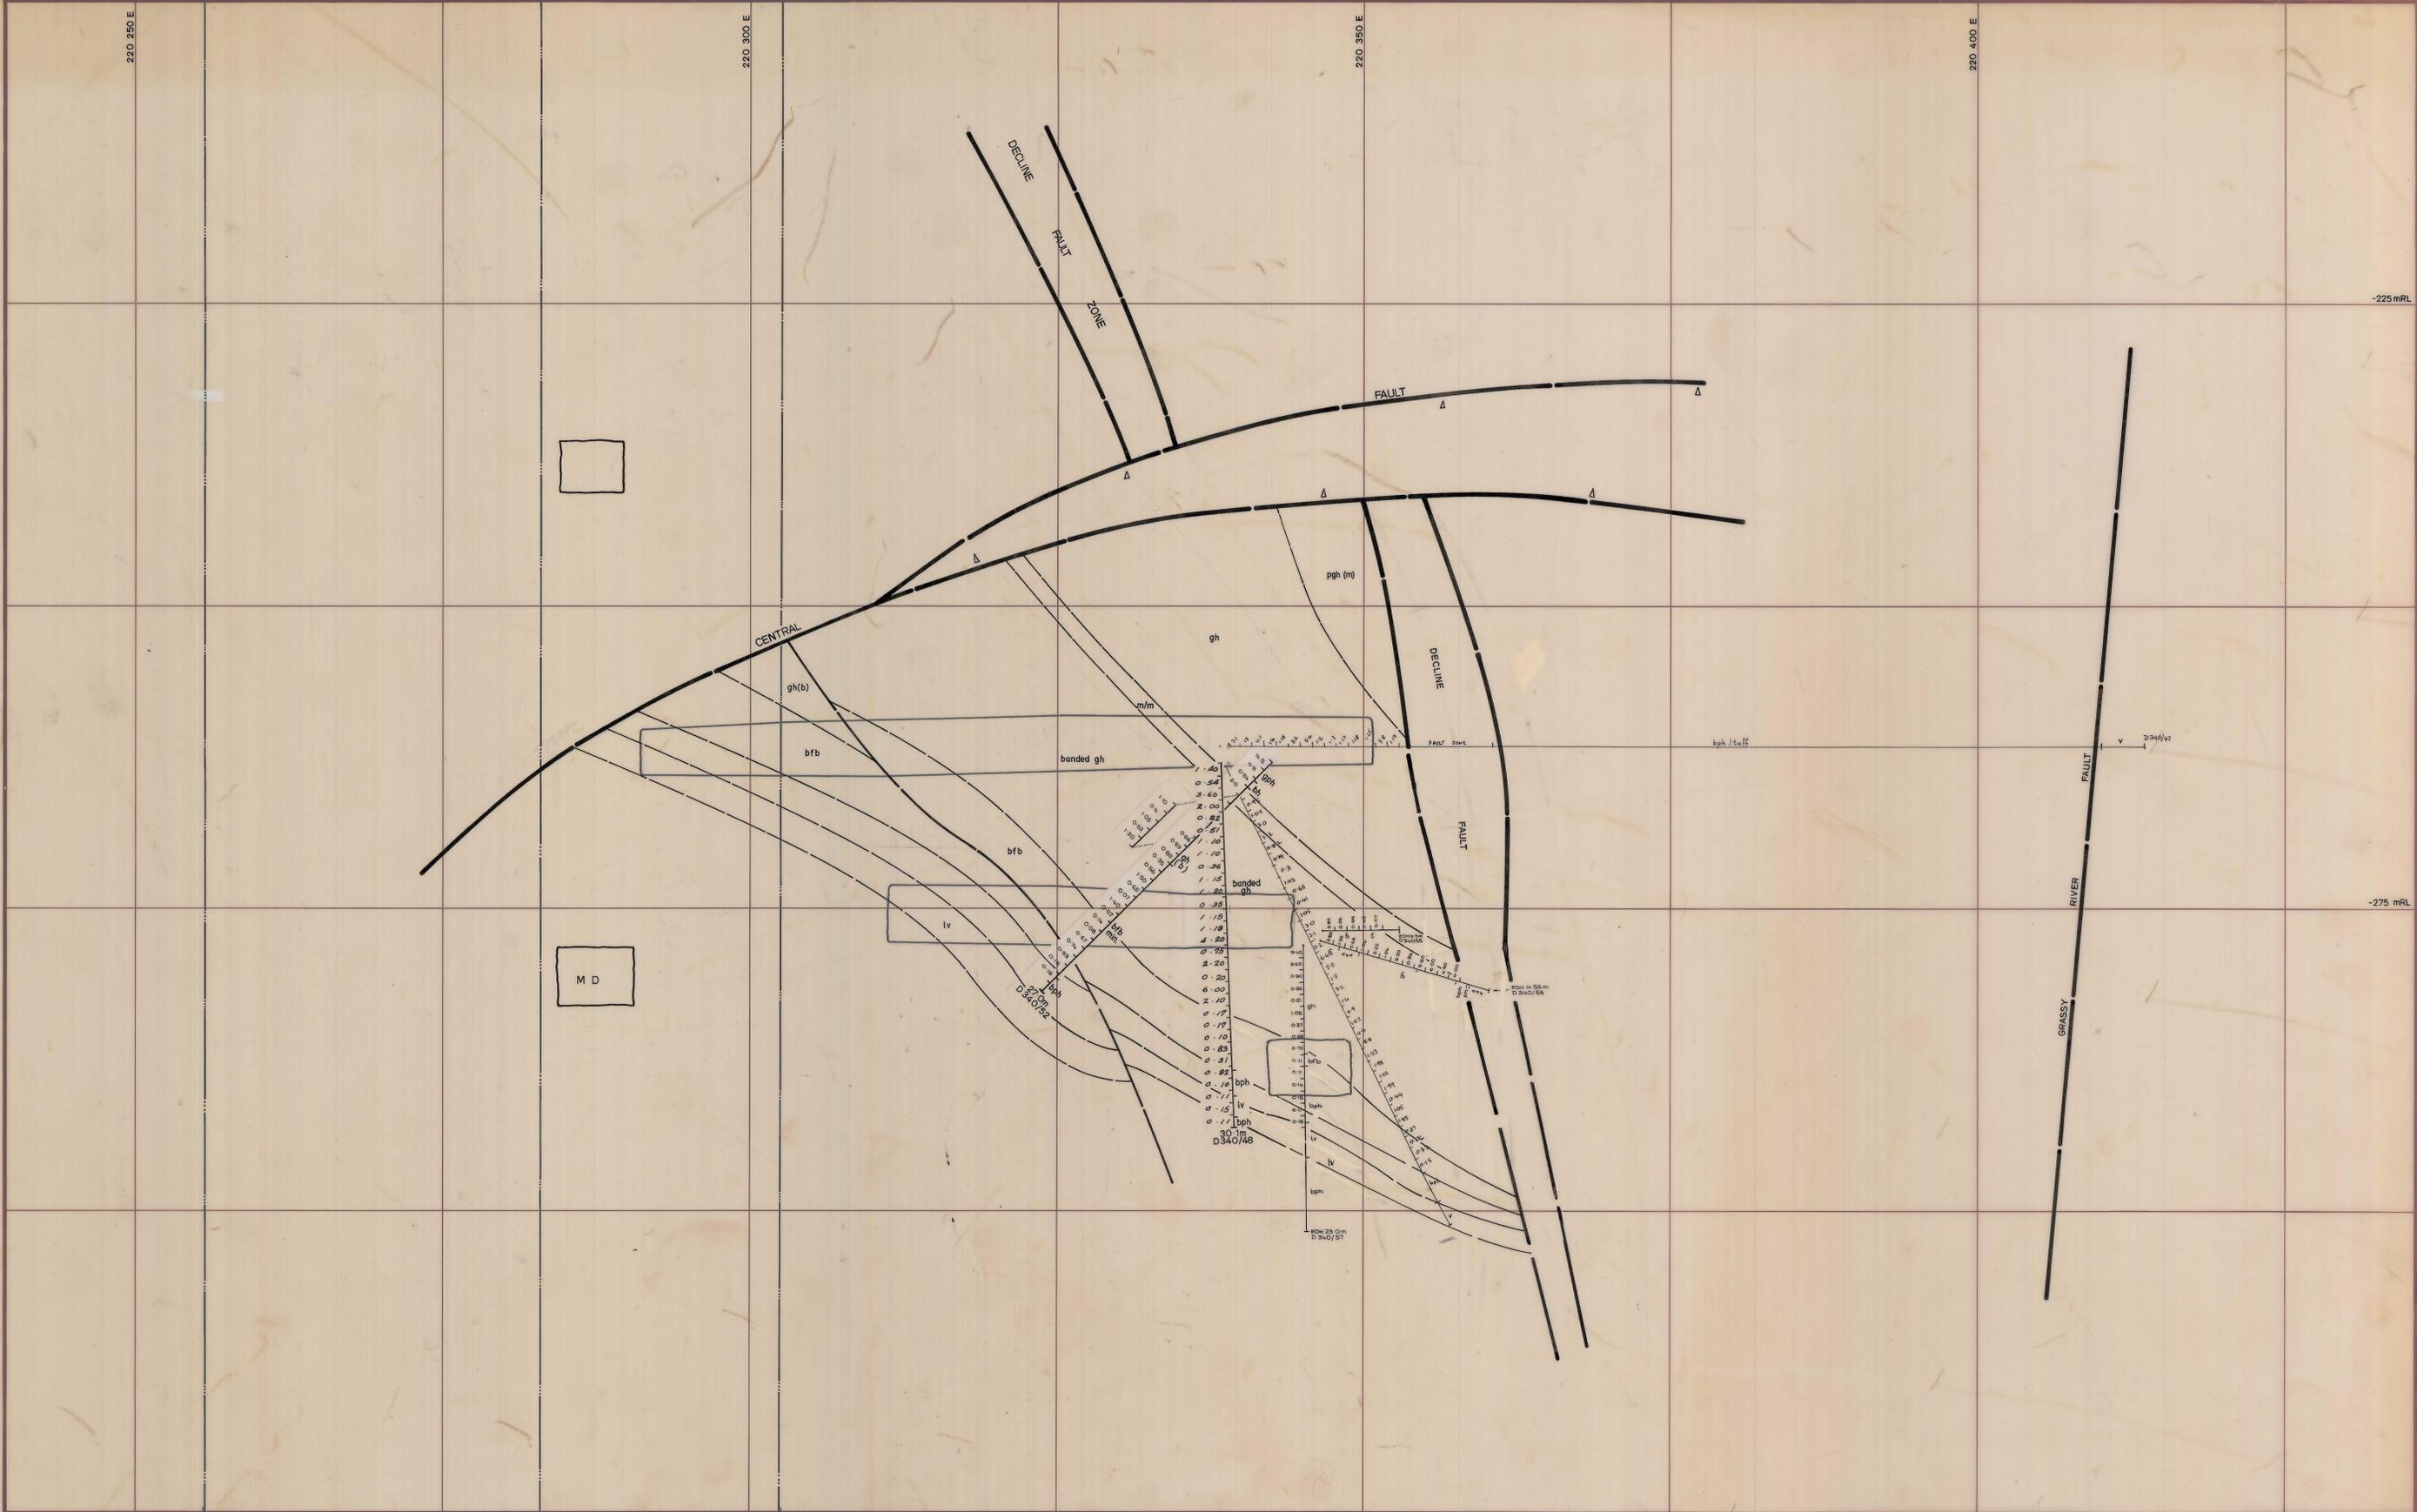

LEGEND:

v	Upper metavolcanics	bfb	Banded footwall beds
bh/pb	Banded hornfels	bph	Biotite pyroxene hornfels
ch	Marble	lv	Lower metavolcanics
bh	Biotite hornfels	q	Quartzite
pgh	Pyroxene garnet hornfels	ap	Aplite
gh	Garnet hornfels	gr	Granite

GRID BEARING 102°00'	KING ISLAND SCHEELITE		DWG. No. KG2-05-050
DATE: 5.2.82.	DOLPHIN MINE LOWER WEDGE AREA W50 STOPE		
DRAWN: C.W.			
GEOLOGY: R.E.S.D.			
CHECKED:			