
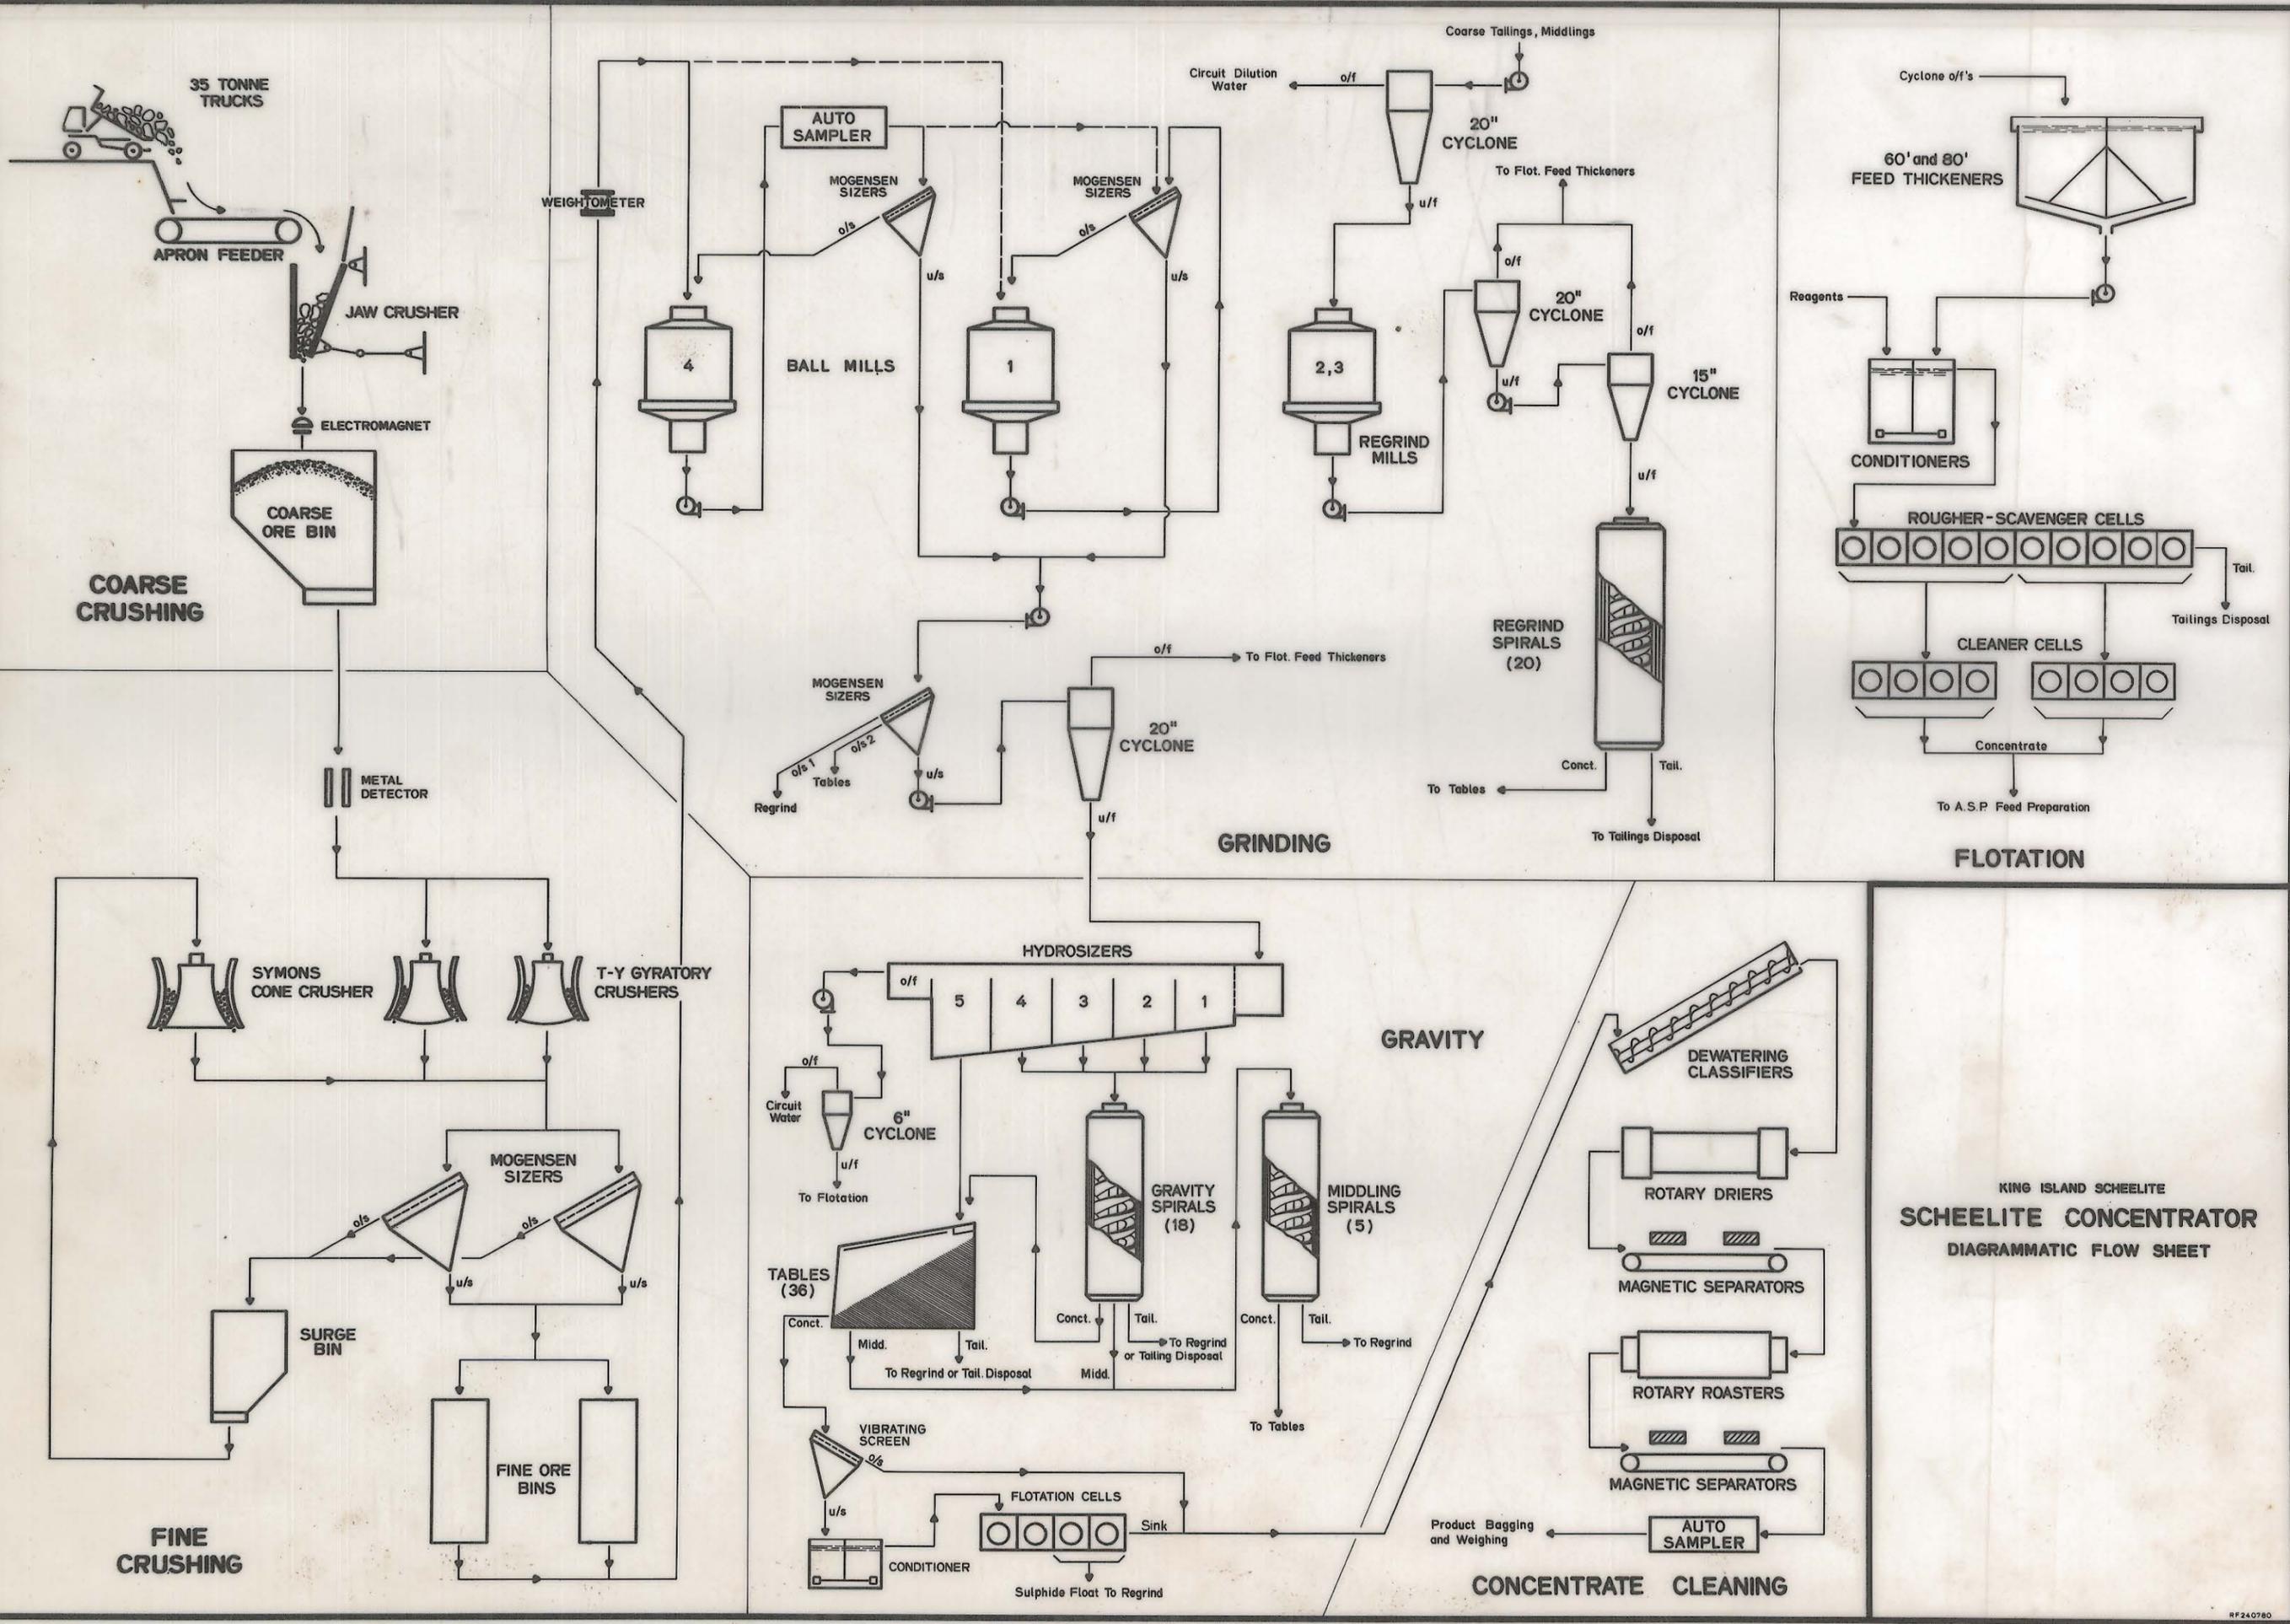


0374_4774

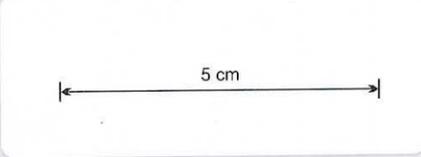

COARSE CRUSHING

GRINDING

FLOTATION

GRAVITY

CONCENTRATE CLEANING

KING ISLAND SCHEELITE SCHEELITE CONCENTRATOR DIAGRAMMATIC FLOW SHEET