


0324-479


04803-0119

1:500
TOPOGRAPHIC
DETAIL
1-3-55

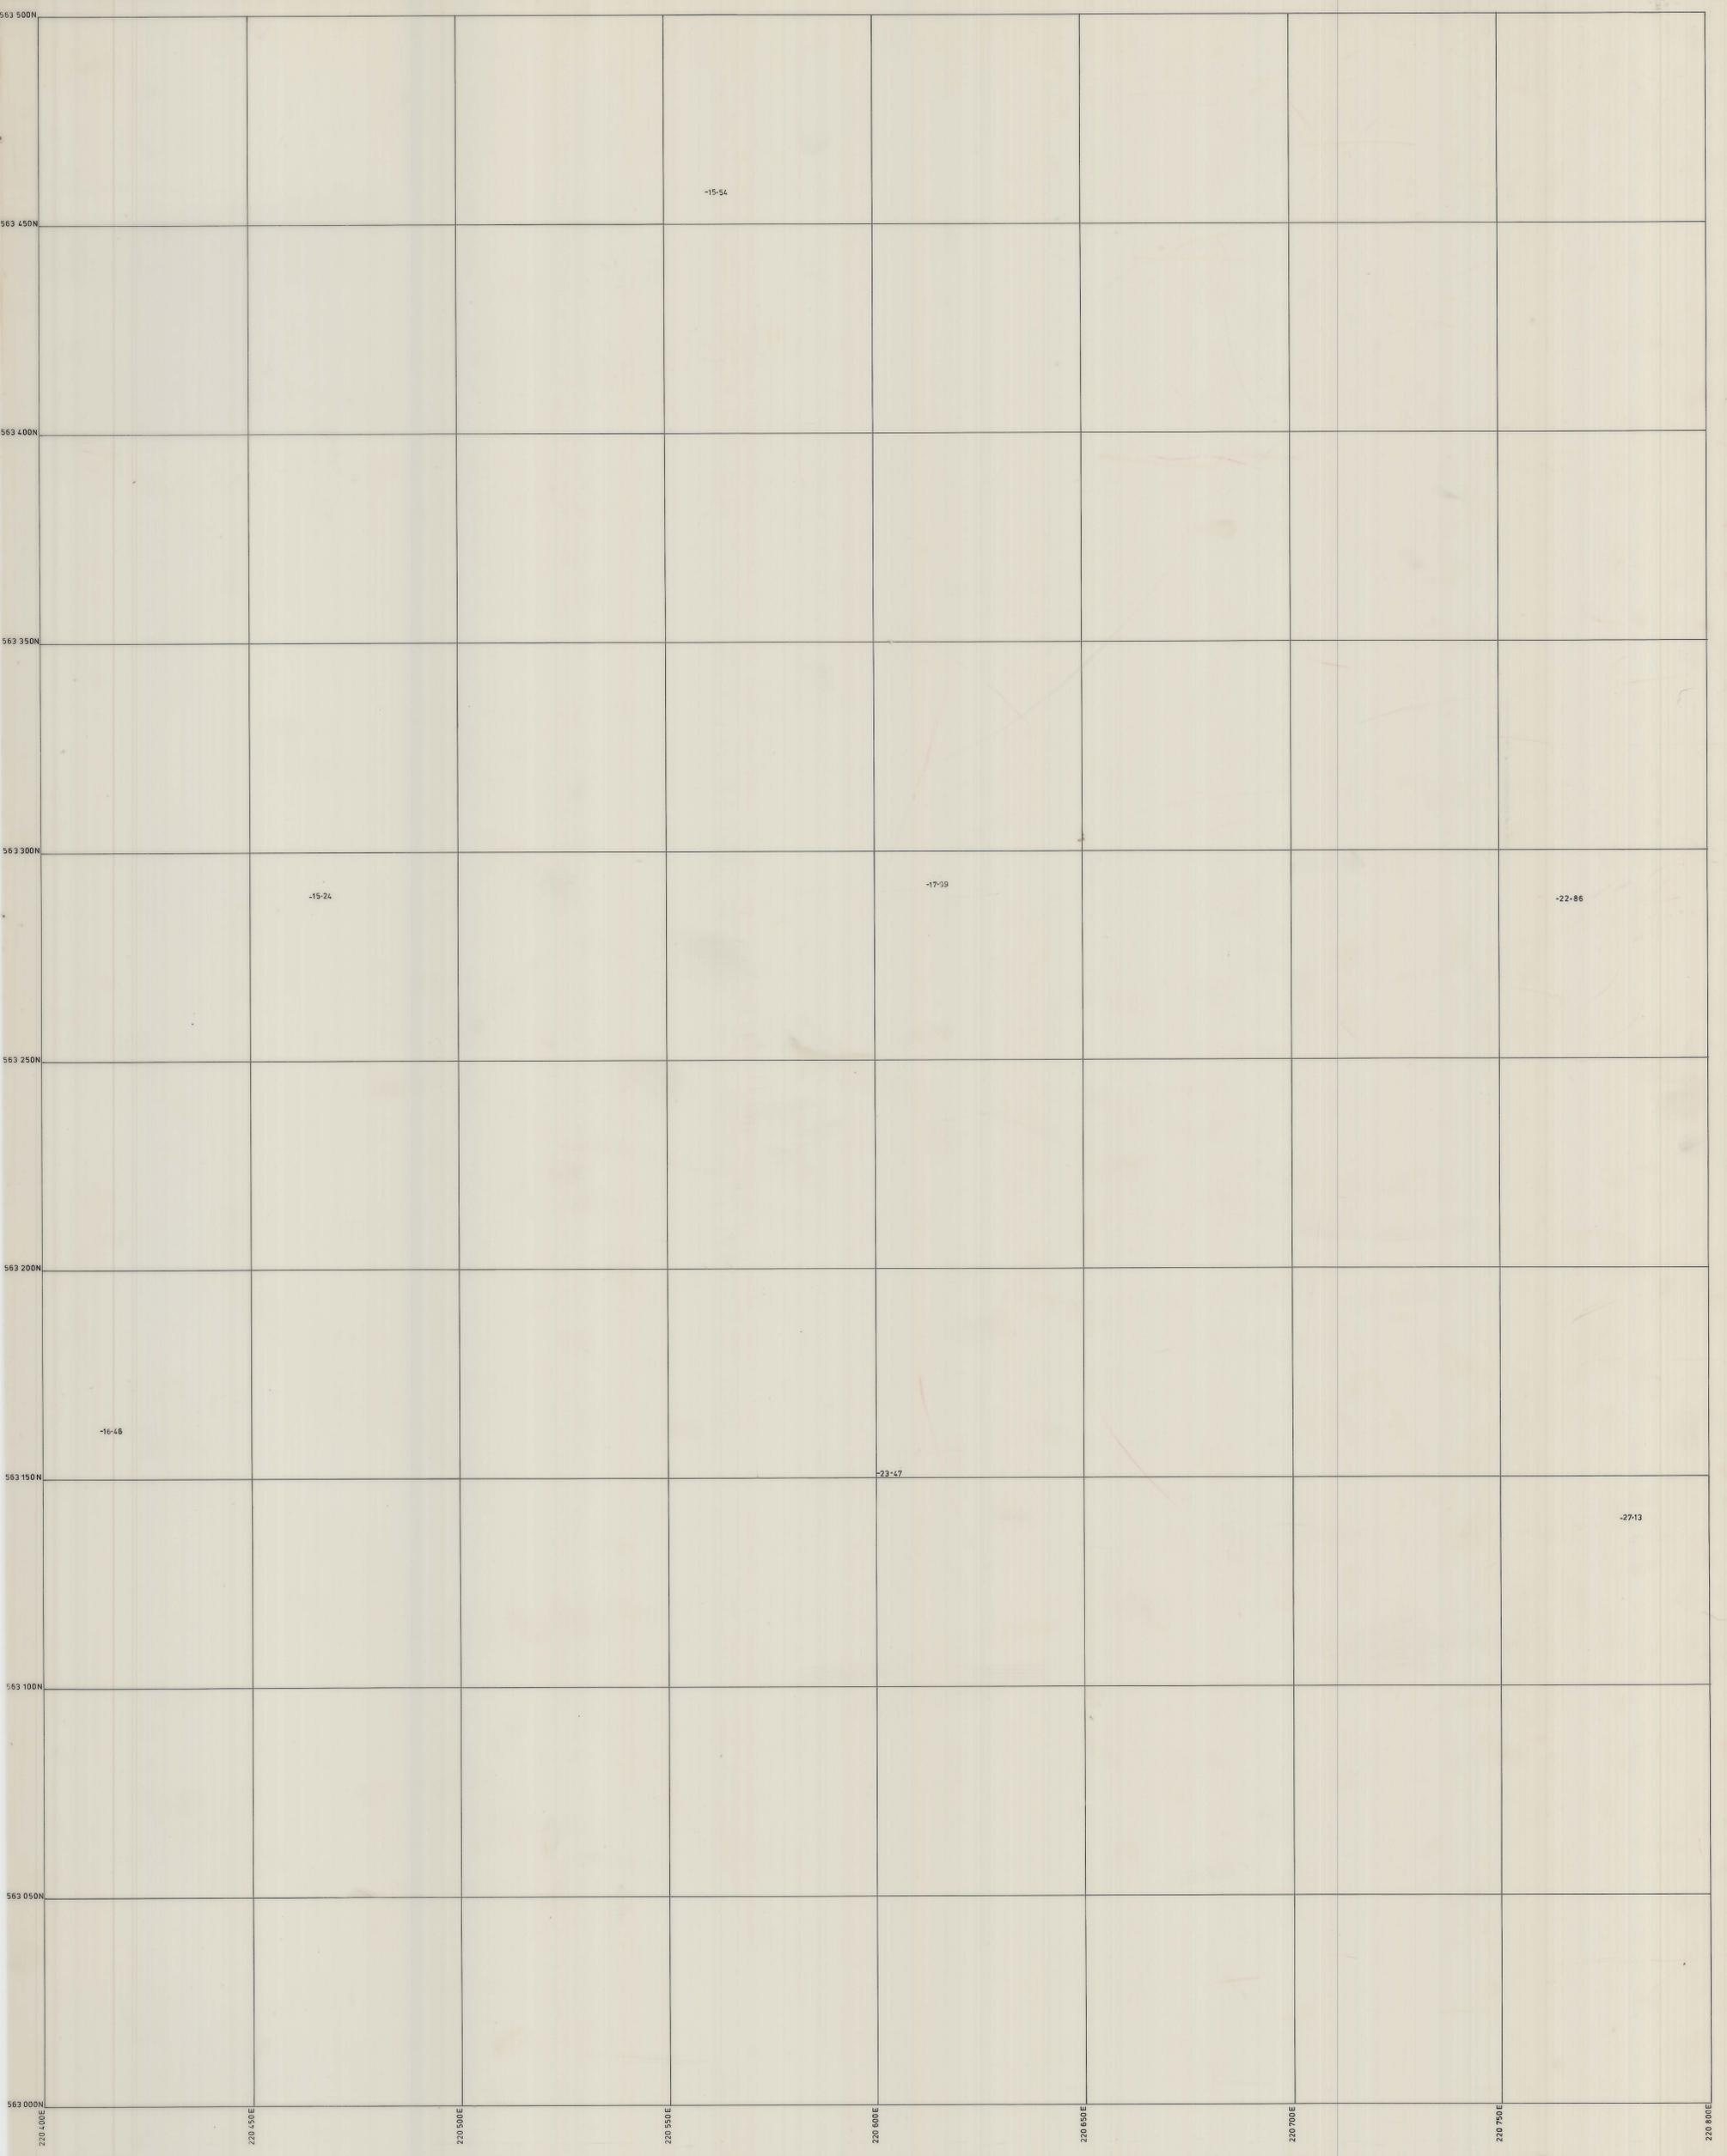

KING ISLAND SCHEELITE LTD.
TOPOGRAPHIC DETAIL.

SCALE 1:500

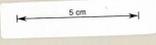

45	46	47
54	55	56
63	64	65

REVISED

630204
1-3-55