


0874-4814

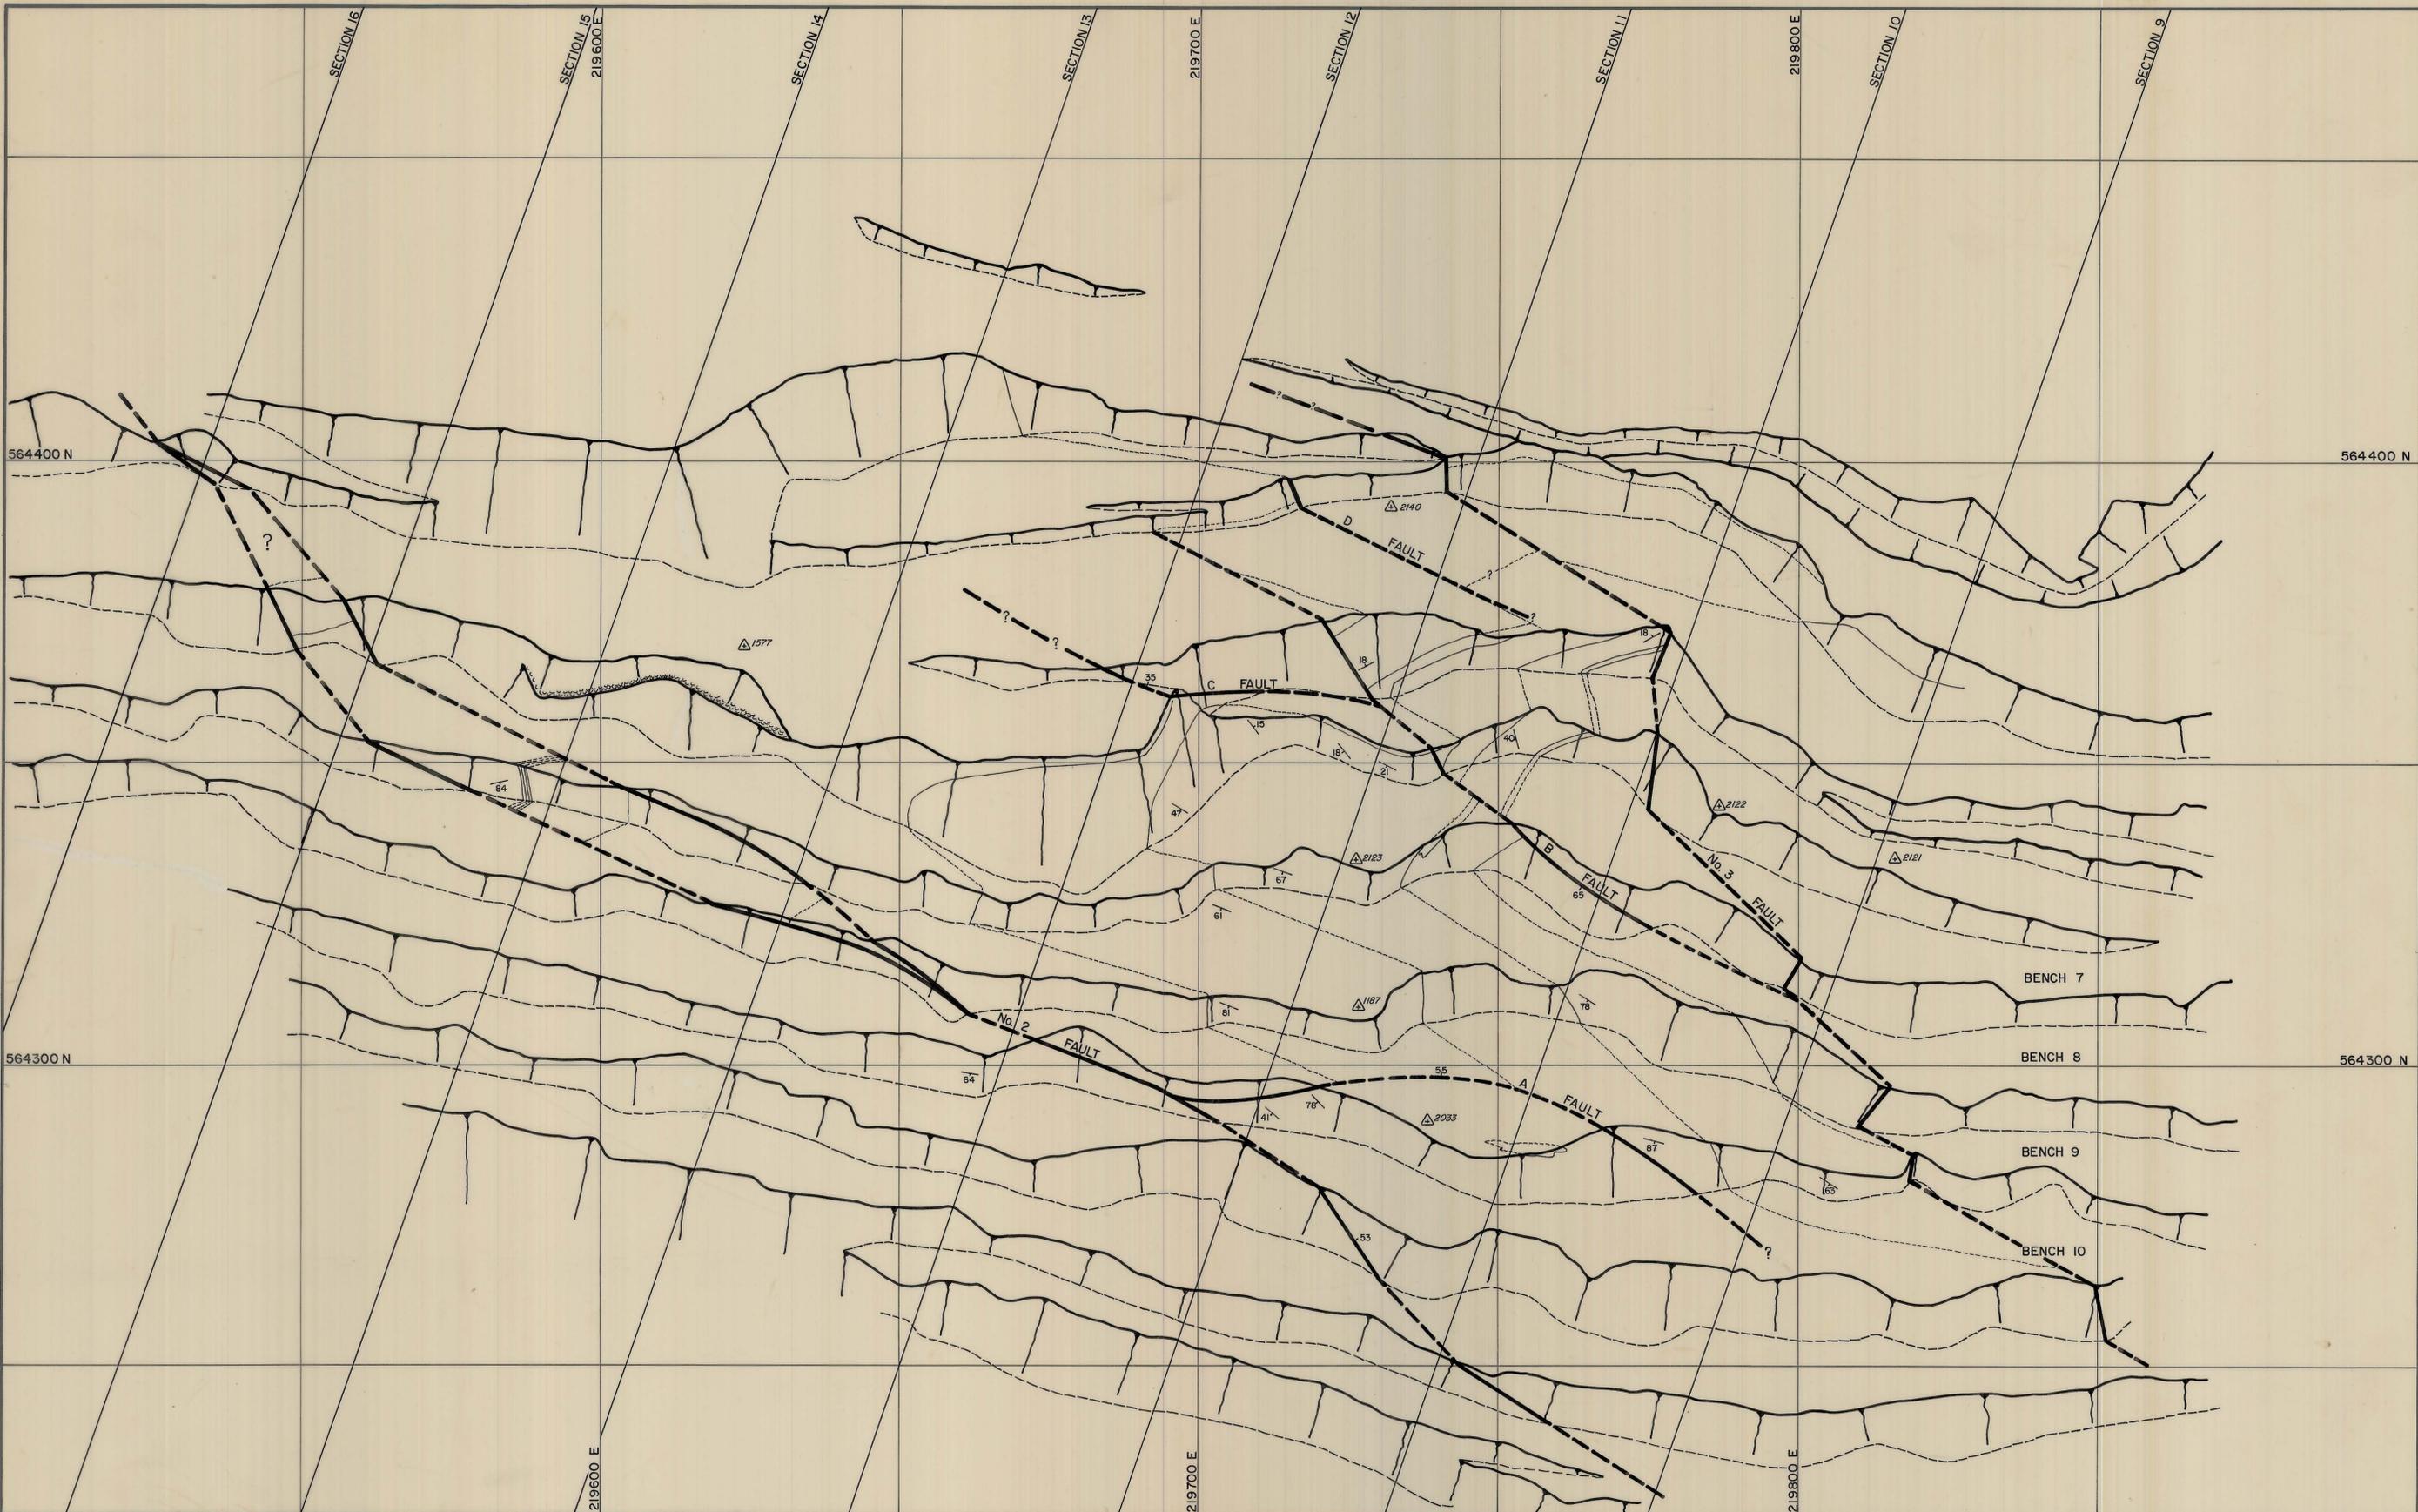

5 cm

Legend:

- | | | | |
|--|--|---|---|
| bh Hangingwall biotite hornfels | bfb Banded footwall beds (unmineralized) | Lithological boundary (accurate) | Fault with bearing and plunge of grooves, slickensides etc. |
| pgh Pyroxene garnet hornfels | bph Biotite pyroxene hornfels | Lithological boundary (approx.) | Strike and dip of bedding |
| gh Garnet hornfels | lv Lower metavolcanics | Fault, accurate | Survey station |
| bfb Banded footwall beds (mineralized) | q Quartzite | Fault, approx. | Spot elevation |
| ch Marble | | Established Fault, position accurate with dip | |



DATE: MAR., 1974
 GEOLOGIST: M.J.D.
 DRAWN: R.F.
 CHECKED: M.C.R.

GEOPEKO LIMITED
KING ISLAND GROUP

No. KGI-104

SCALE: 1:500

GEOLOGICAL MAP
WEDGE BLOCK
No. 1 OREBODY