


0374_4848

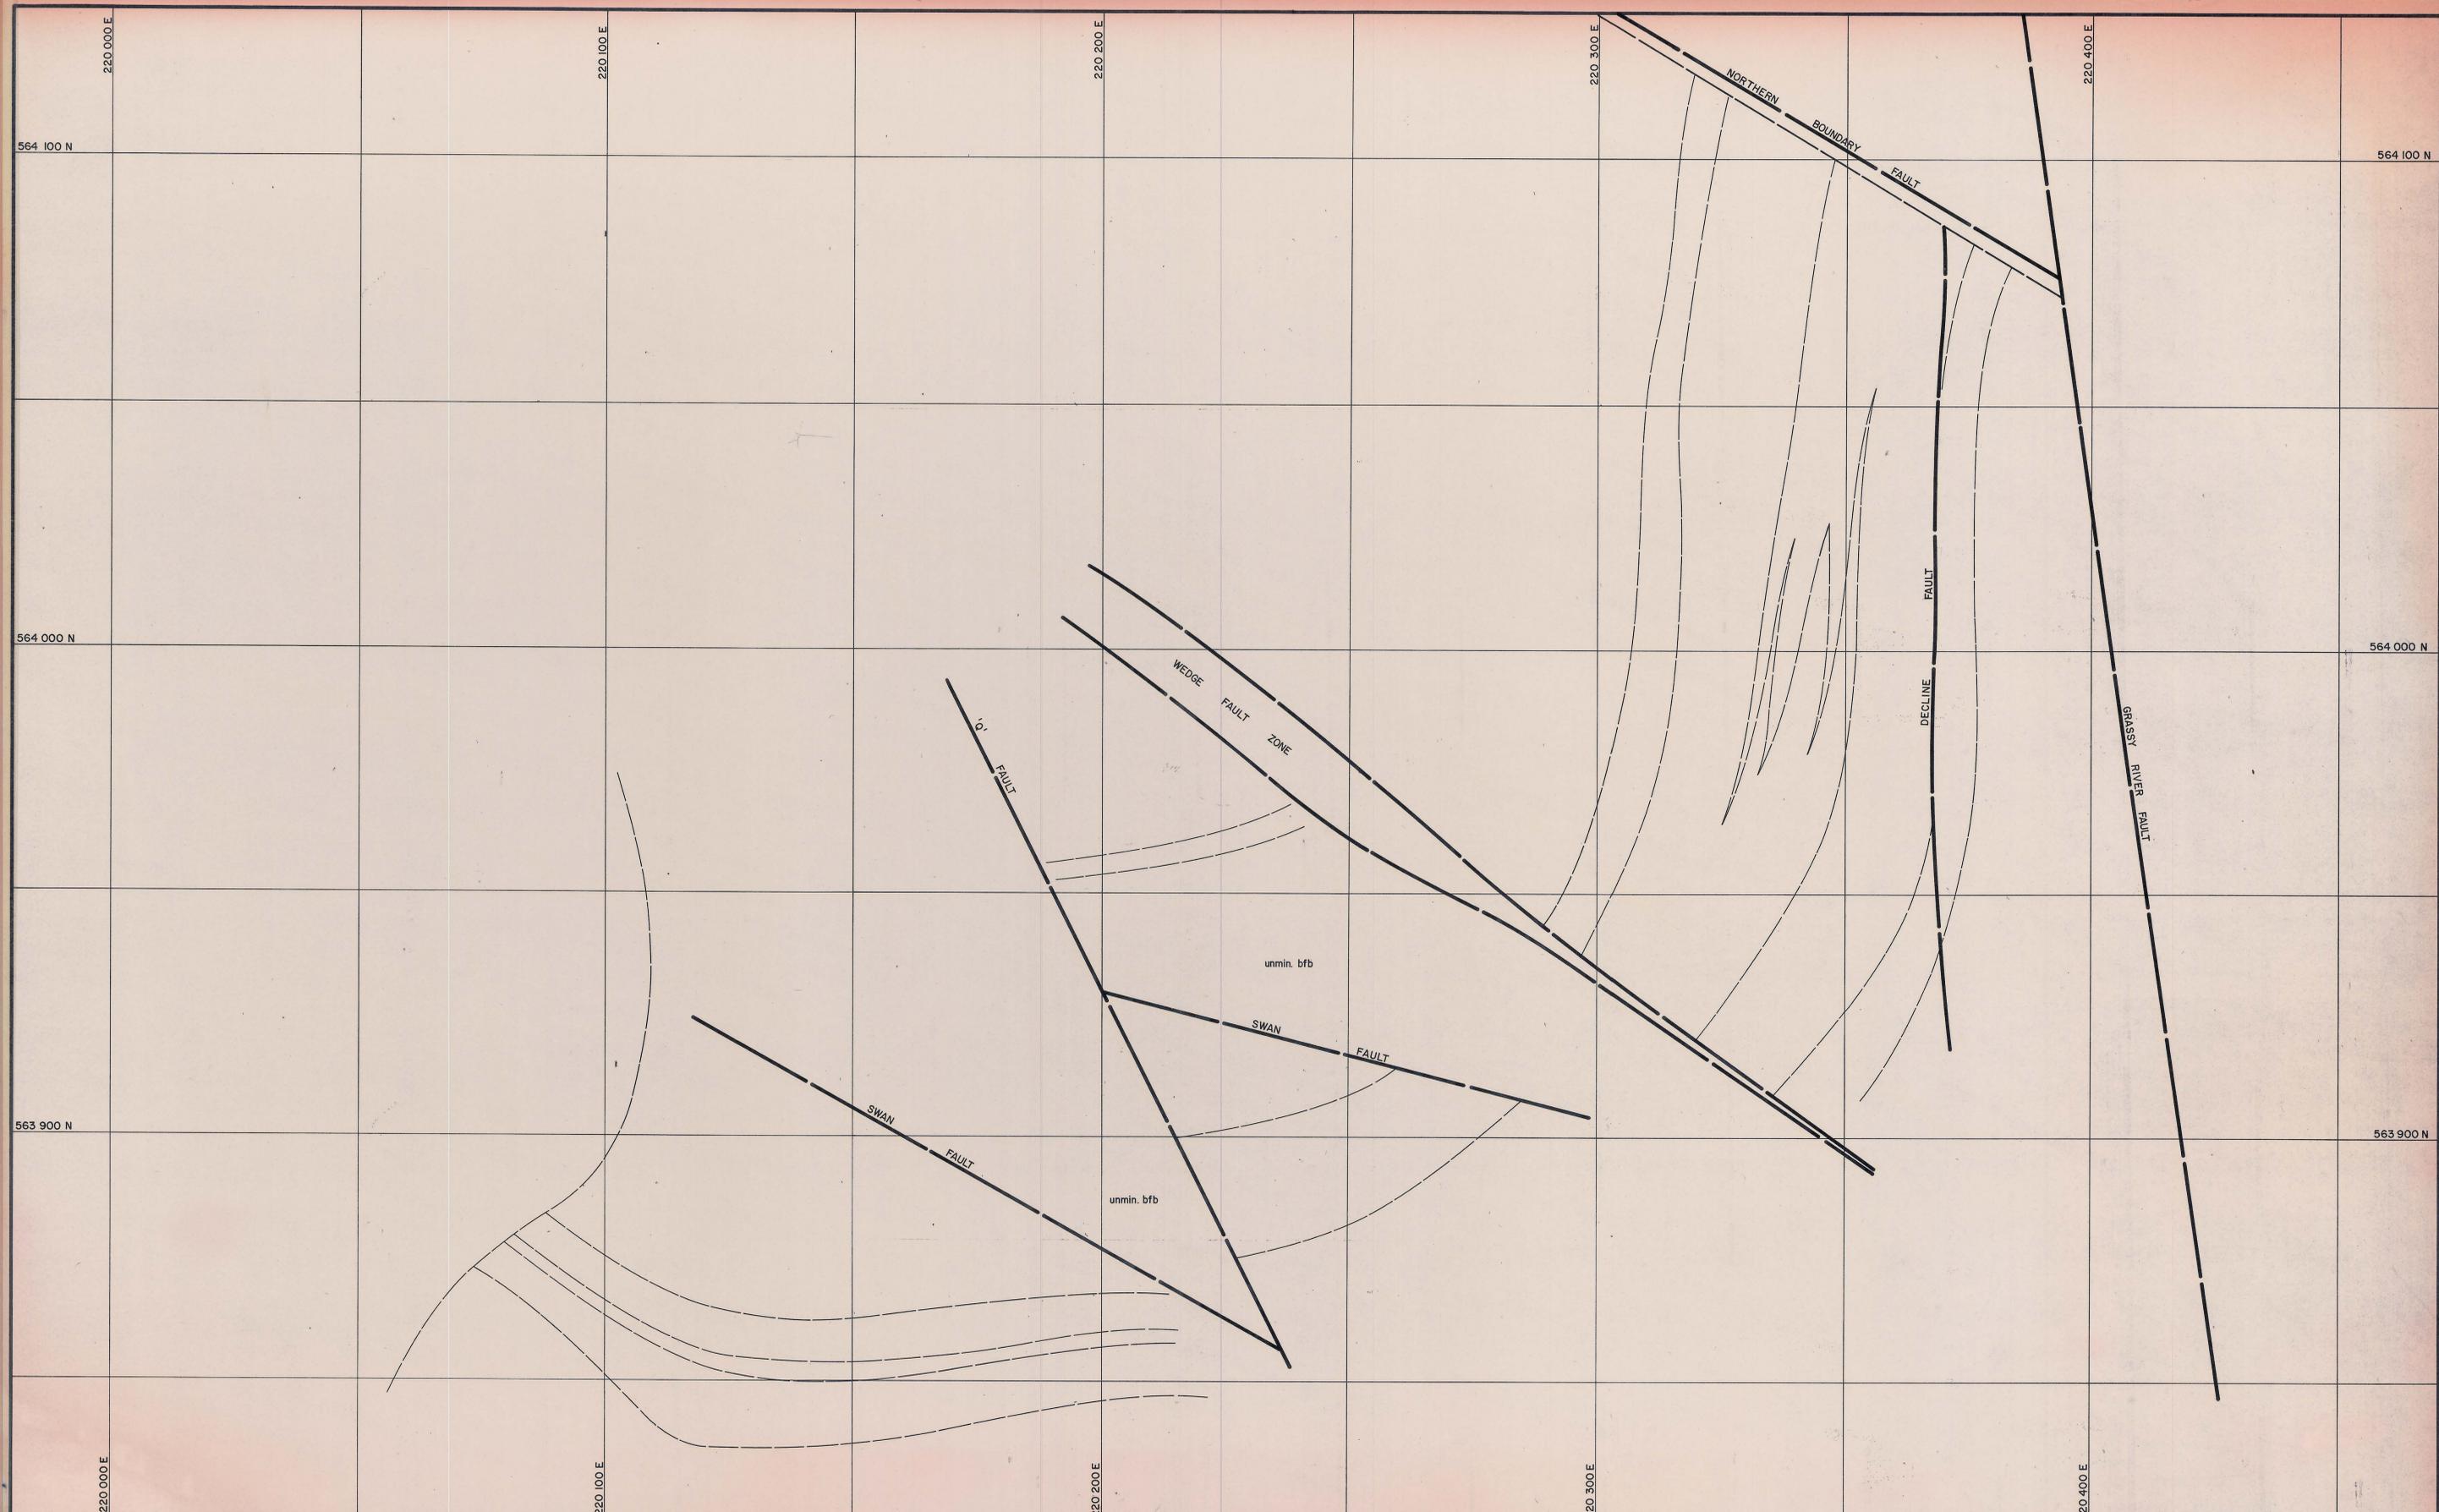

LEGEND:	
	Upper metavolcanics
	Banded hornfels
	Marble
	Biotite hornfels
	Pyroxene garnet hornfels
	Garnet hornfels
	Banded footwall beds
	Biotite pyroxene hornfels
	Lower metavolcanics
	Quartzite
	Apatite
	Strike and dip
	Joint, inclined
	Joint, vertical
	Fault
	Roadway R.L. -127.3m

DATE:
 GEOLOGIST: M.J.D.
 DRAWN: R.F.
 CHECKED: M.C.R.

GEOPEKO LIMITED
 KING ISLAND GROUP
 No. KG2-
 SCALE: 1:250
 DOLPHIN MINE
 GEOLOGICAL LEVEL PLAN
 -250m. R. L.