


0374_4849

0374_4849
No. KG2

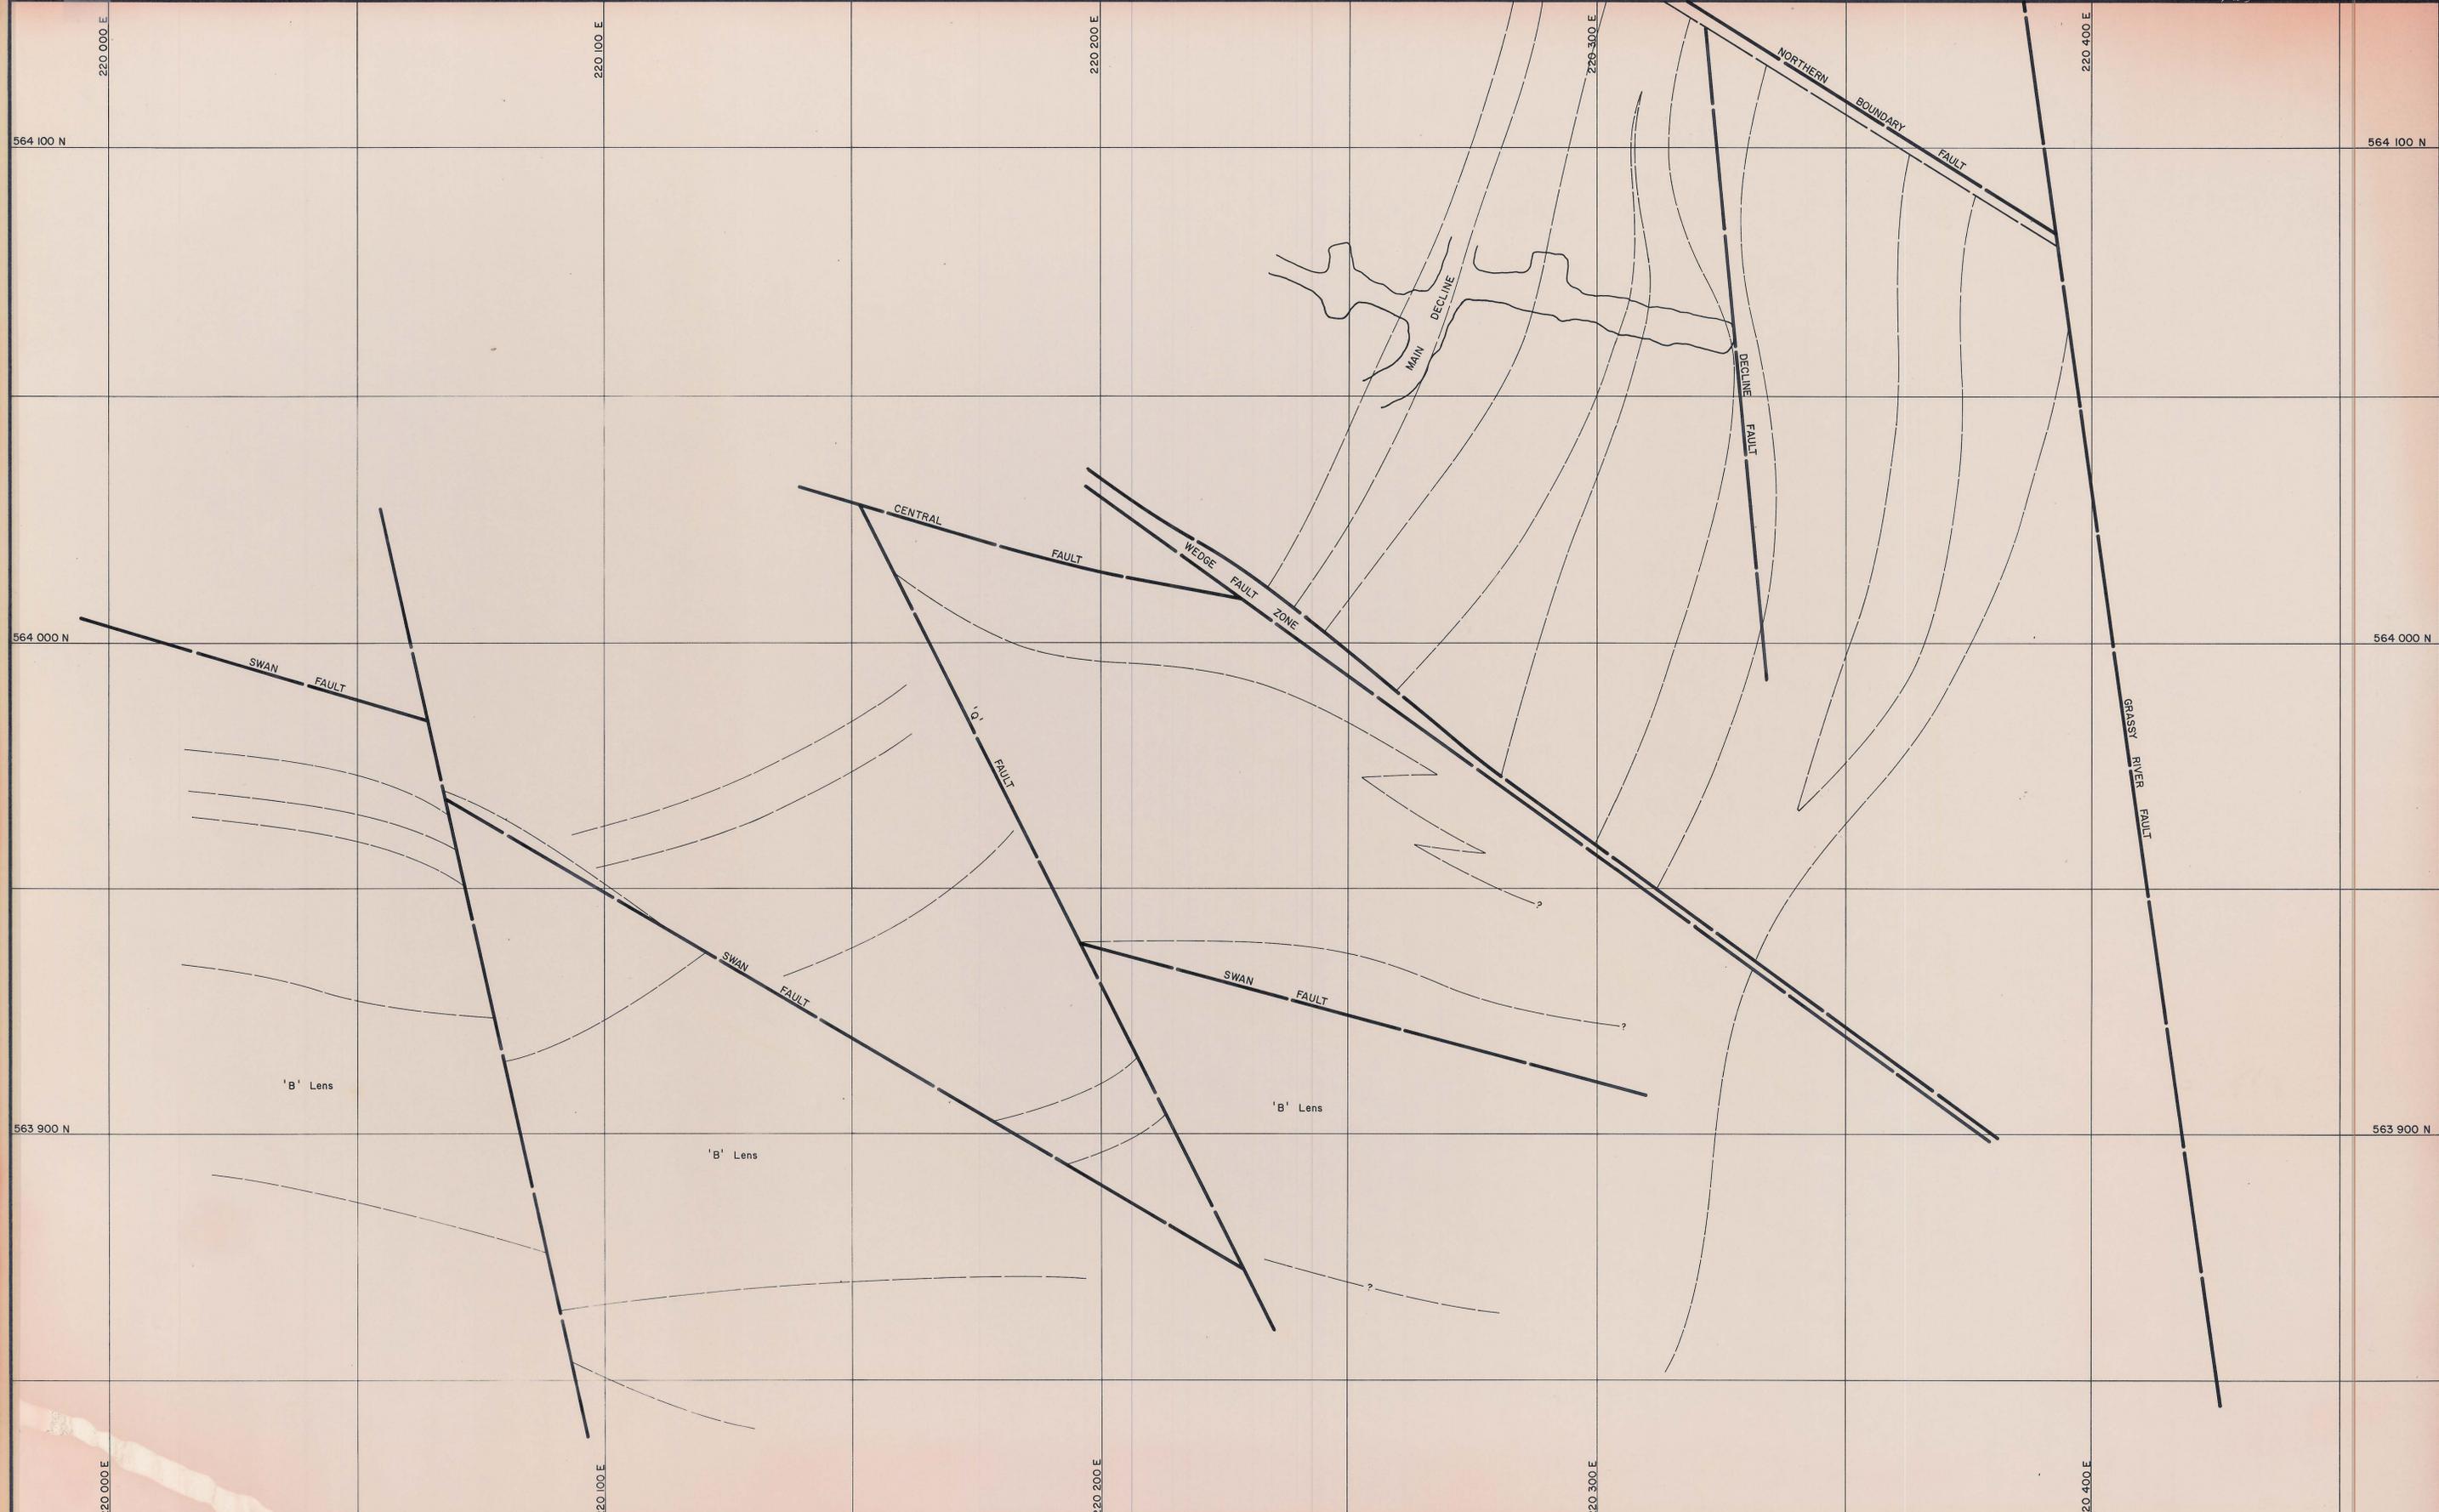

LEGEND:	
	Upper metavolcanics
	Banded hornfels
	Marble
	Biotite hornfels
	Pyroxene garnet hornfels
	Garnet hornfels
	Banded footwall beds
	Biotite pyroxene hornfels
	Lower metavolcanics
	Quartzite
	Aplite
	Strike and dip
	Joint, inclined
	Joint, vertical
	Fault
	Roadway R.L. -127.3m

DATE: _____
 GEOLOGIST: M.J.D.
 DRAWN: R.F.
 CHECKED: M.C.R.

GEOPEKO LIMITED
KING ISLAND GROUP

SCALE: 1:250

No. KG2-

DOLPHIN MINE
GEOLOGICAL LEVEL PLAN
-200m R.L.