


0374\_4850

0374\_4850  
-101 m.R.L.  
16. KG2-06-016

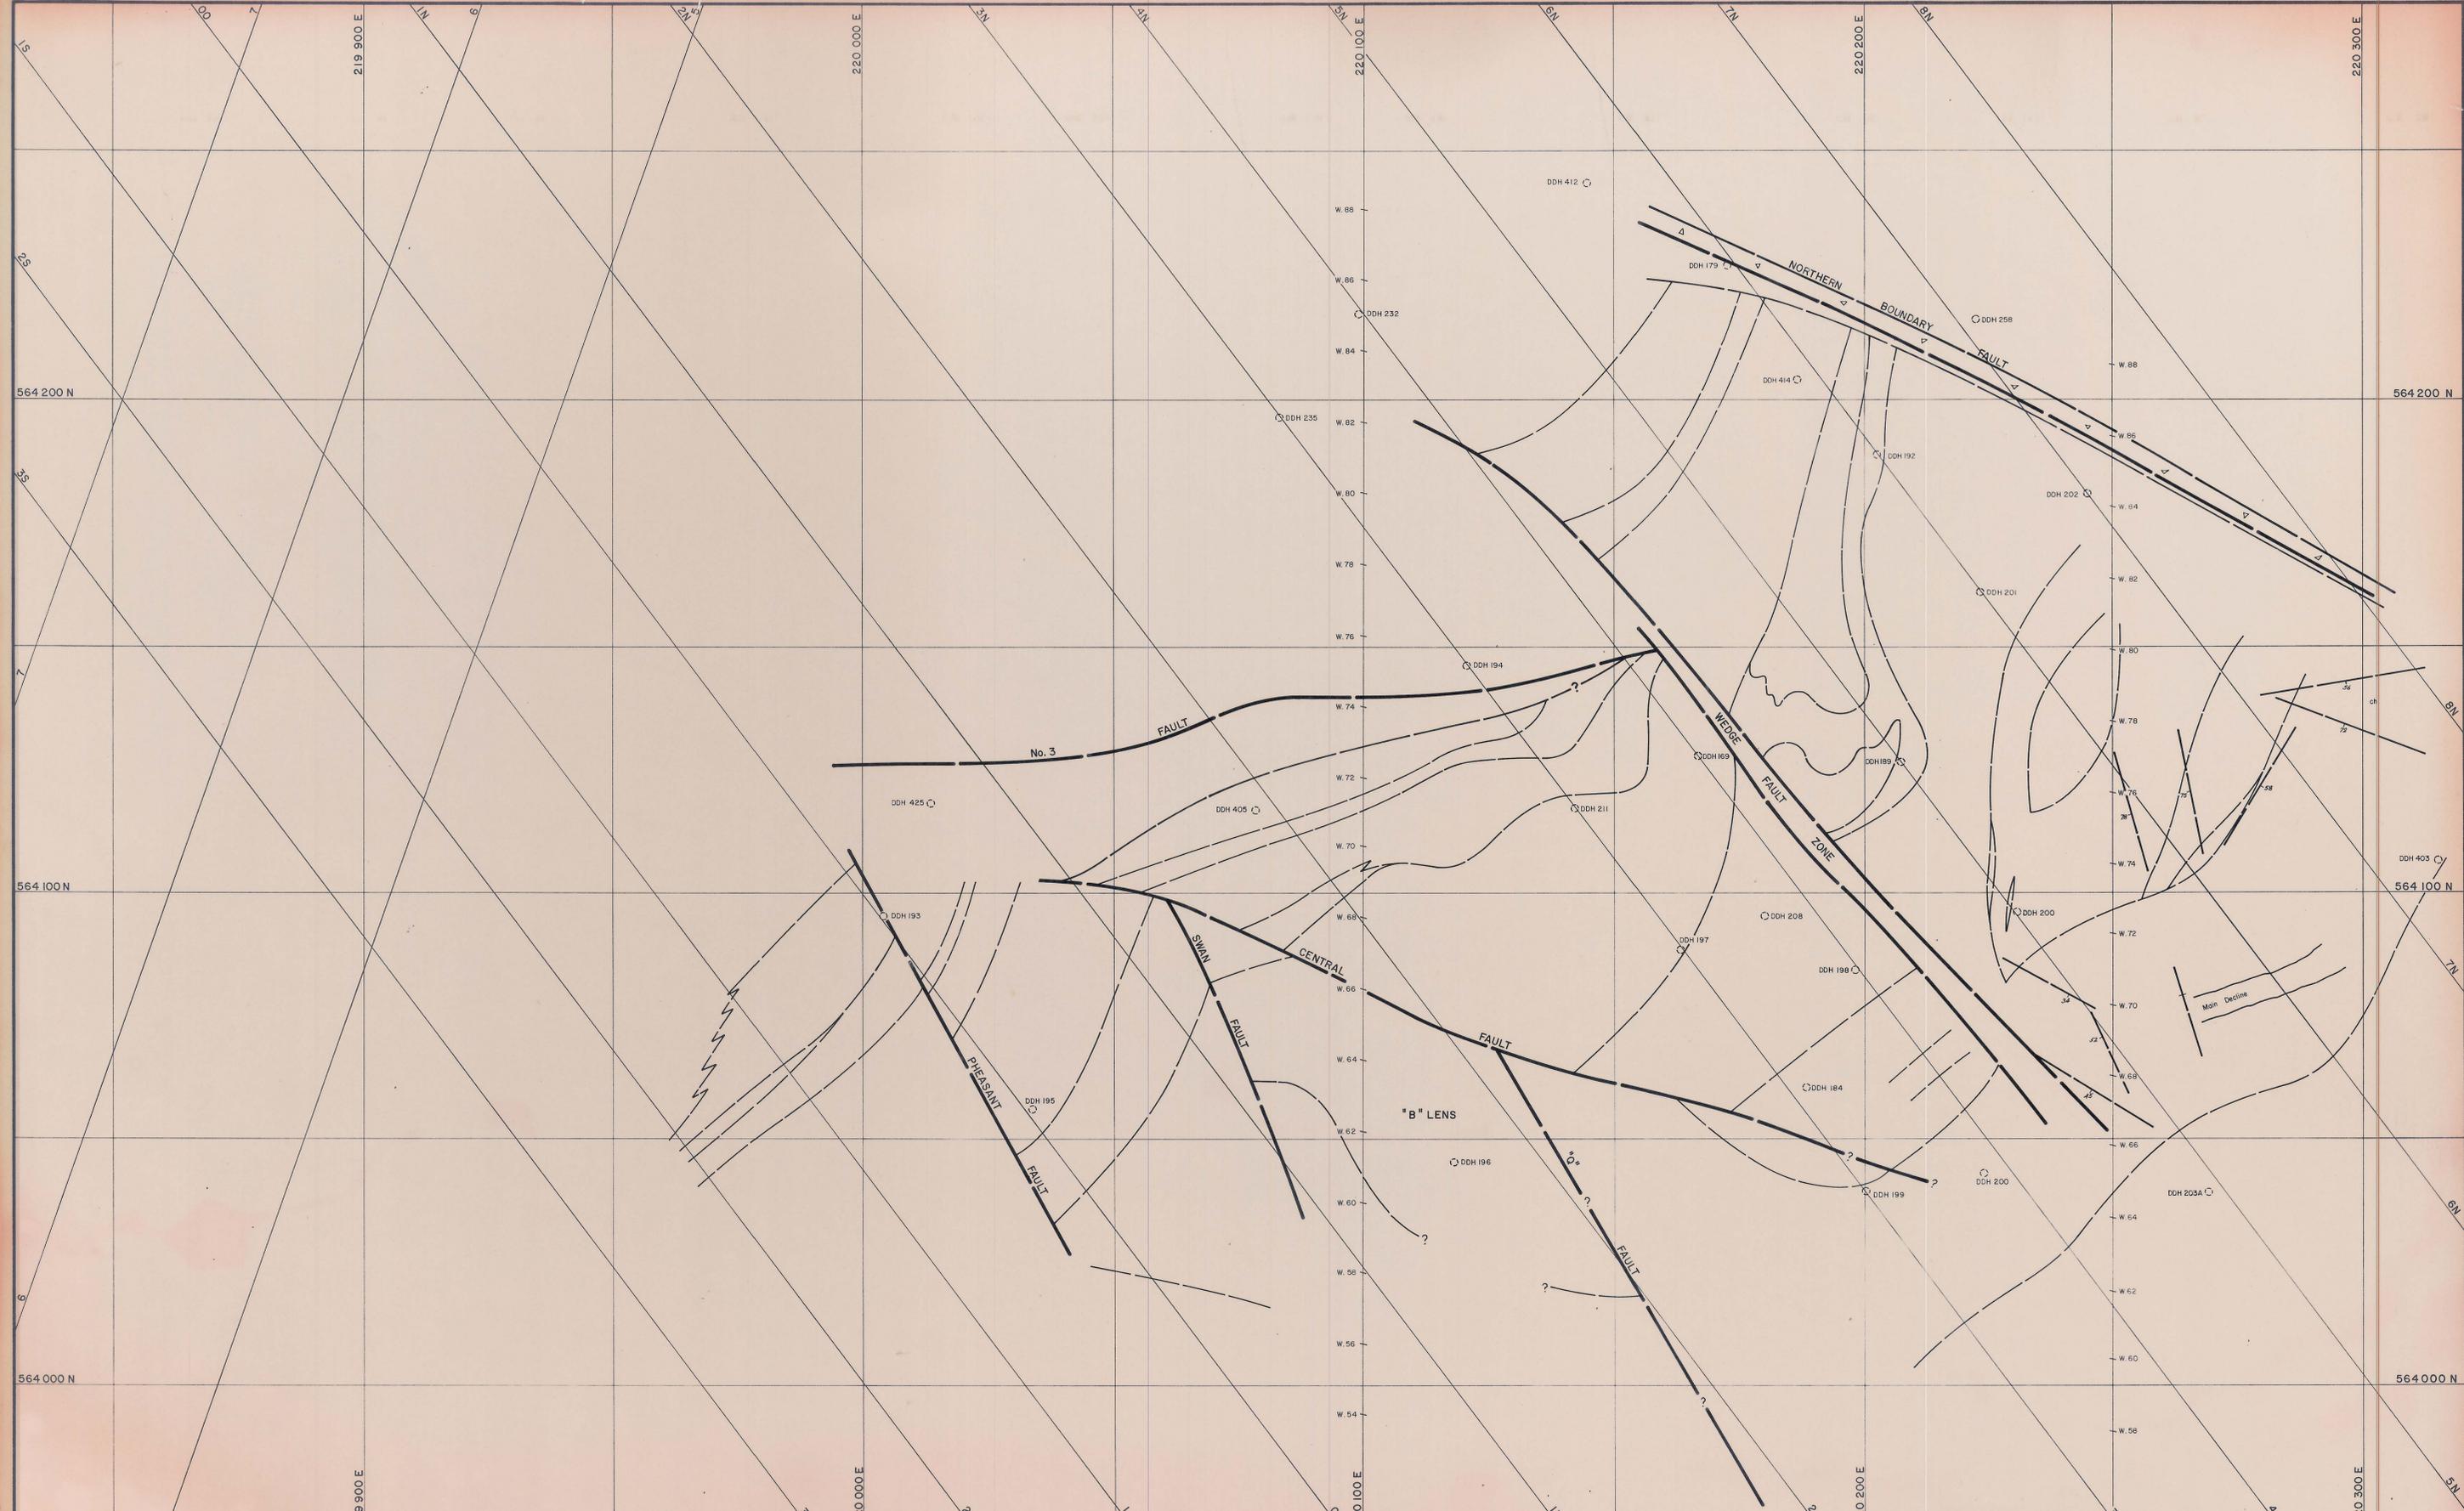

LEGEND		Strike and dip		Projected position of -101 m.R.L.	
	Upper metavolcanics		60		DDH 196 Projected position of -101 m.R.L.
	Banded hornfels		27		DDH 196 Actual position of drill hole intersection
	Marble		Joint, vertical		W. 78 Wedge Area Section W. 78 Intercept.
	Biotite hornfels		Fault		
	Pyroxene garnet hornfels		Degree of uncertainty in Fault position.		
	Garnet hornfels				
	Banded footwall beds				
	Biotite pyroxene hornfels				
	Lower metavolcanics				
	Quartzite				
	Aplite				

DATE: \_\_\_\_\_  
 GEOLOGIST: M.J.D.  
 DRAWN: R.F.  
 CHECKED: M.C.R.

GEOPEKO LIMITED  
KING ISLAND GROUP

No. KG2-06-016

SCALE: 1:500

DOLPHIN MINE  
GEOLOGICAL LEVEL PLAN  
-101 m.R.L.