


0374_4852

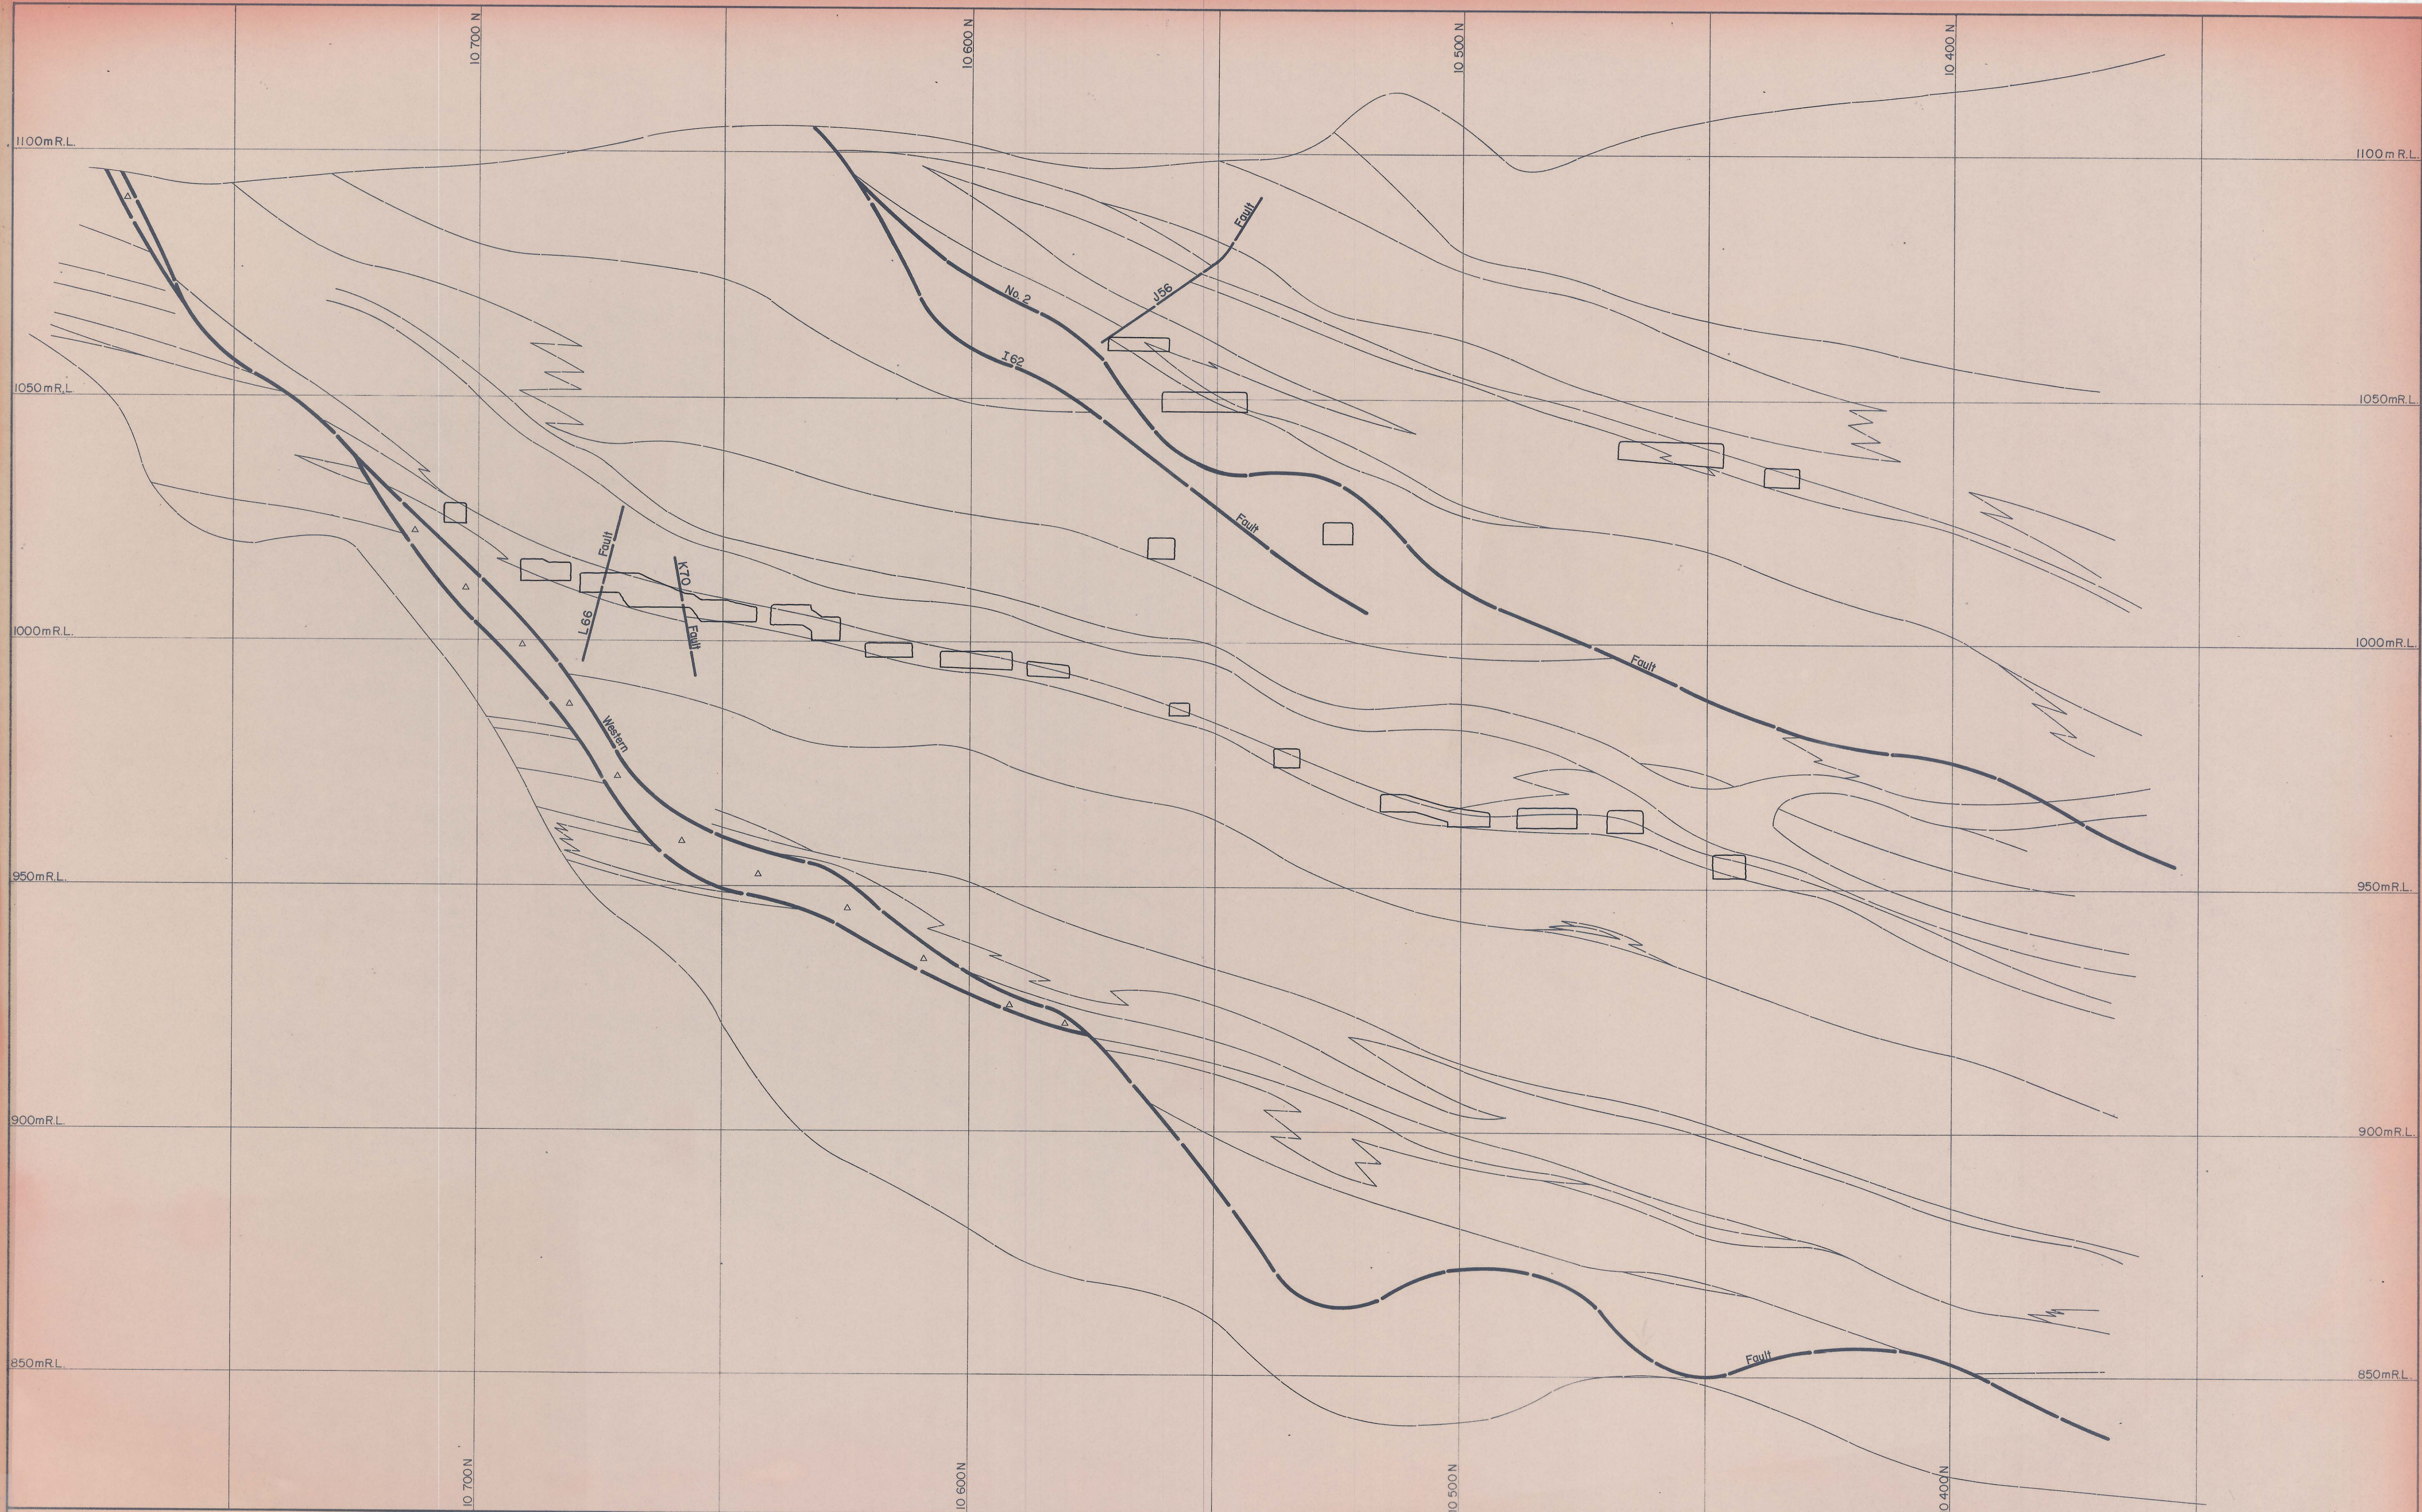

Legend:

uv	Upper metavolcanics	ph	Pyroxene garnet hornfels	ad	Adenanthite	△△△	Breccia
bh	Biotite hornfels	gh	Mineralized skarn (>0.25% WO ₃)	ap	Apatite	— — —	Fault showing relative movement
ph	Pyroxene hornfels	gh	Unmineralized skarn (<0.25% WO ₃)			— — —	Degree of uncertainty in fault position
ch	Marble	bl/gh	Banded footwall beds			— — —	Figures refer to assay results in % WO ₃
lv	Lower metavolcanics	q	Quartzite			— — —	Angle of bedding to long axis of core
						nc	No core recovered



DATE: October, 1977
GEOLOGIST: S.G.B.
DRAWN: C.T.
CHECKED: M.C.R.

GEOPEKO LIMITED
KING ISLAND GROUP

SCALE: 1:500
No. KG3-

BOLD HEAD OREBODY
GEOLOGICAL LONG SECTION

40 350E