


0374_4854

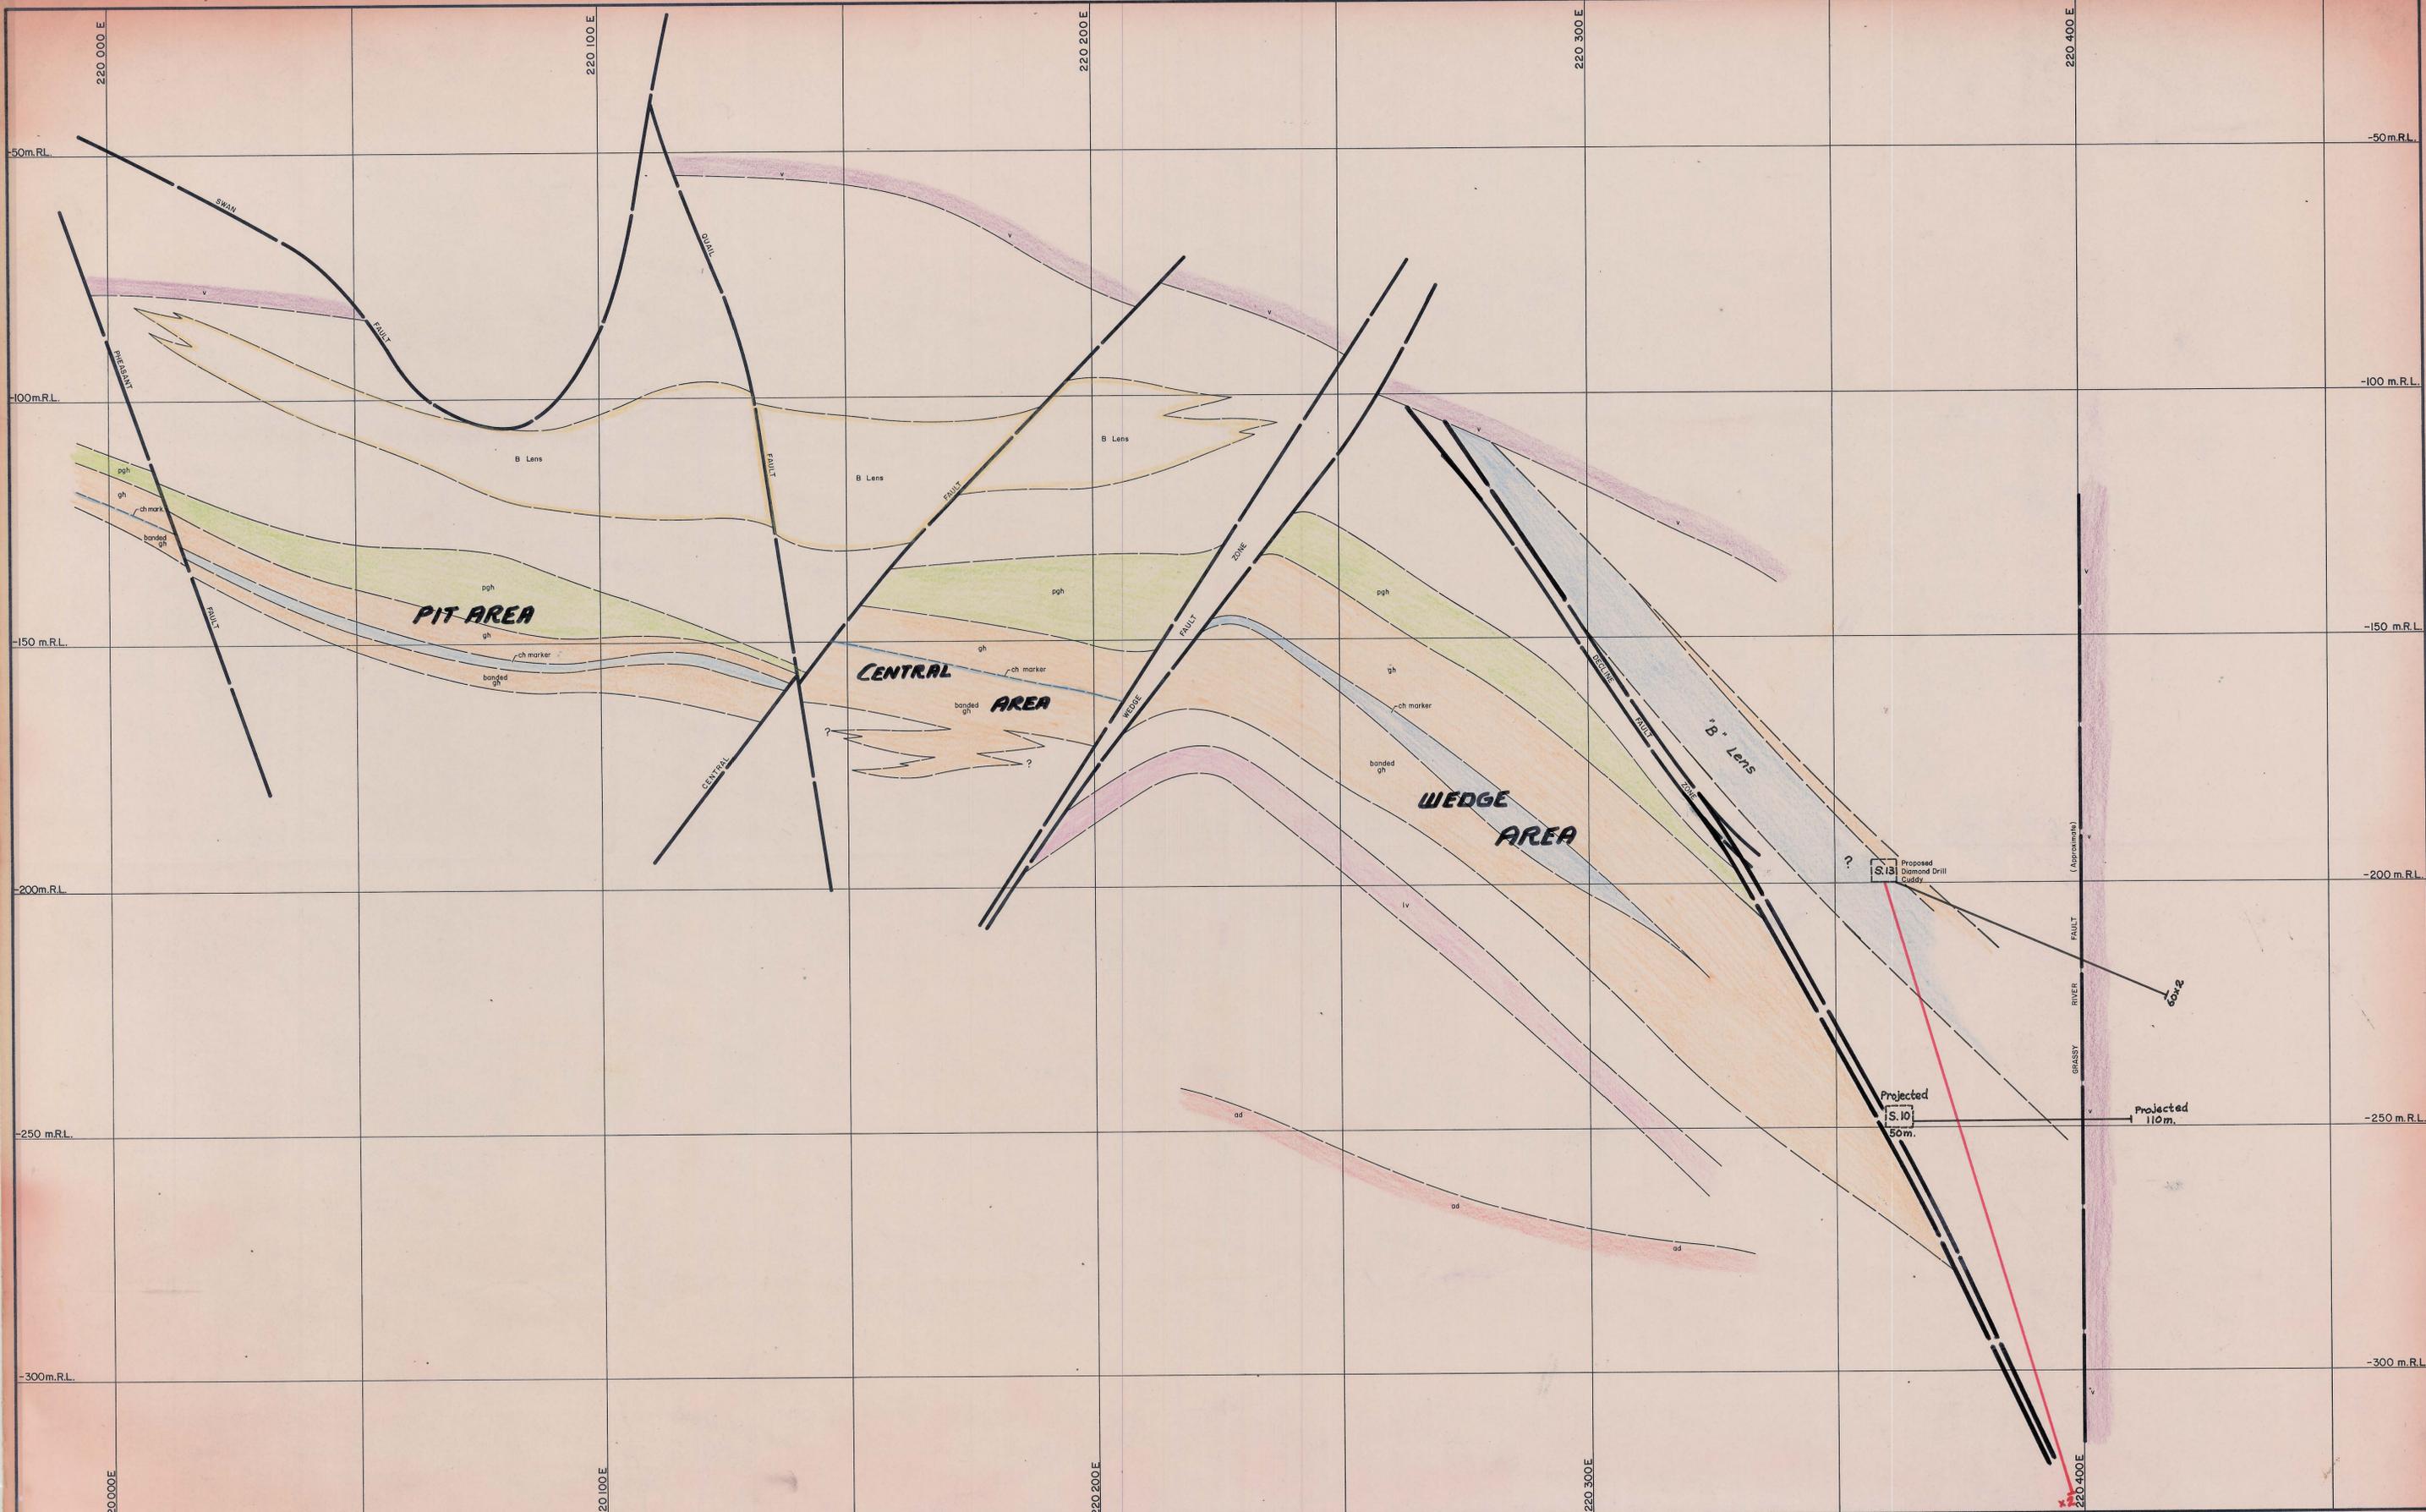

- Legend:**
- v Upper metavolcanics
 - ph/bh Banded hornfels
 - ch Marble
 - bh Biotite hornfels
 - pgh Pyroxene garnet hornfels
 - gh Garnet hornfels

- bh/pgh Banded footwall beds
- bph Biotite pyroxene hornfels
- lv Lower metavolcanics
- q Quartzite
- ap Aplite

- 60 Strike and dip
- 55 Joint, inclined
- Joint, vertical
- Fault
- Degree of uncertainty in Fault position
- Direction of bedding with respect to core axis

RQD Rock Quality Designator
J/M Joints per Metre of recovered core

RQD %
>90 Minimum or no support
60-90 Intermediate support; rockbolts and one shotcrete application
<60 Maximum support
(after E. Miller, March, 1972)

DATE:
GEOLOGIST: G.J.B.
DRAWN: R.F.
CHECKED: M.C.R.

GEOPEKO LIMITED
KING ISLAND GROUP

No. KG2-04-024

SCALE: 1:500

DOLPHIN MINE
GEOLOGICAL LONG-SECTION
564 050N