


Bald Head Orebody
Geological Cross
Section
10 550 N
16 K63-211-011

0374_4864

5 cm

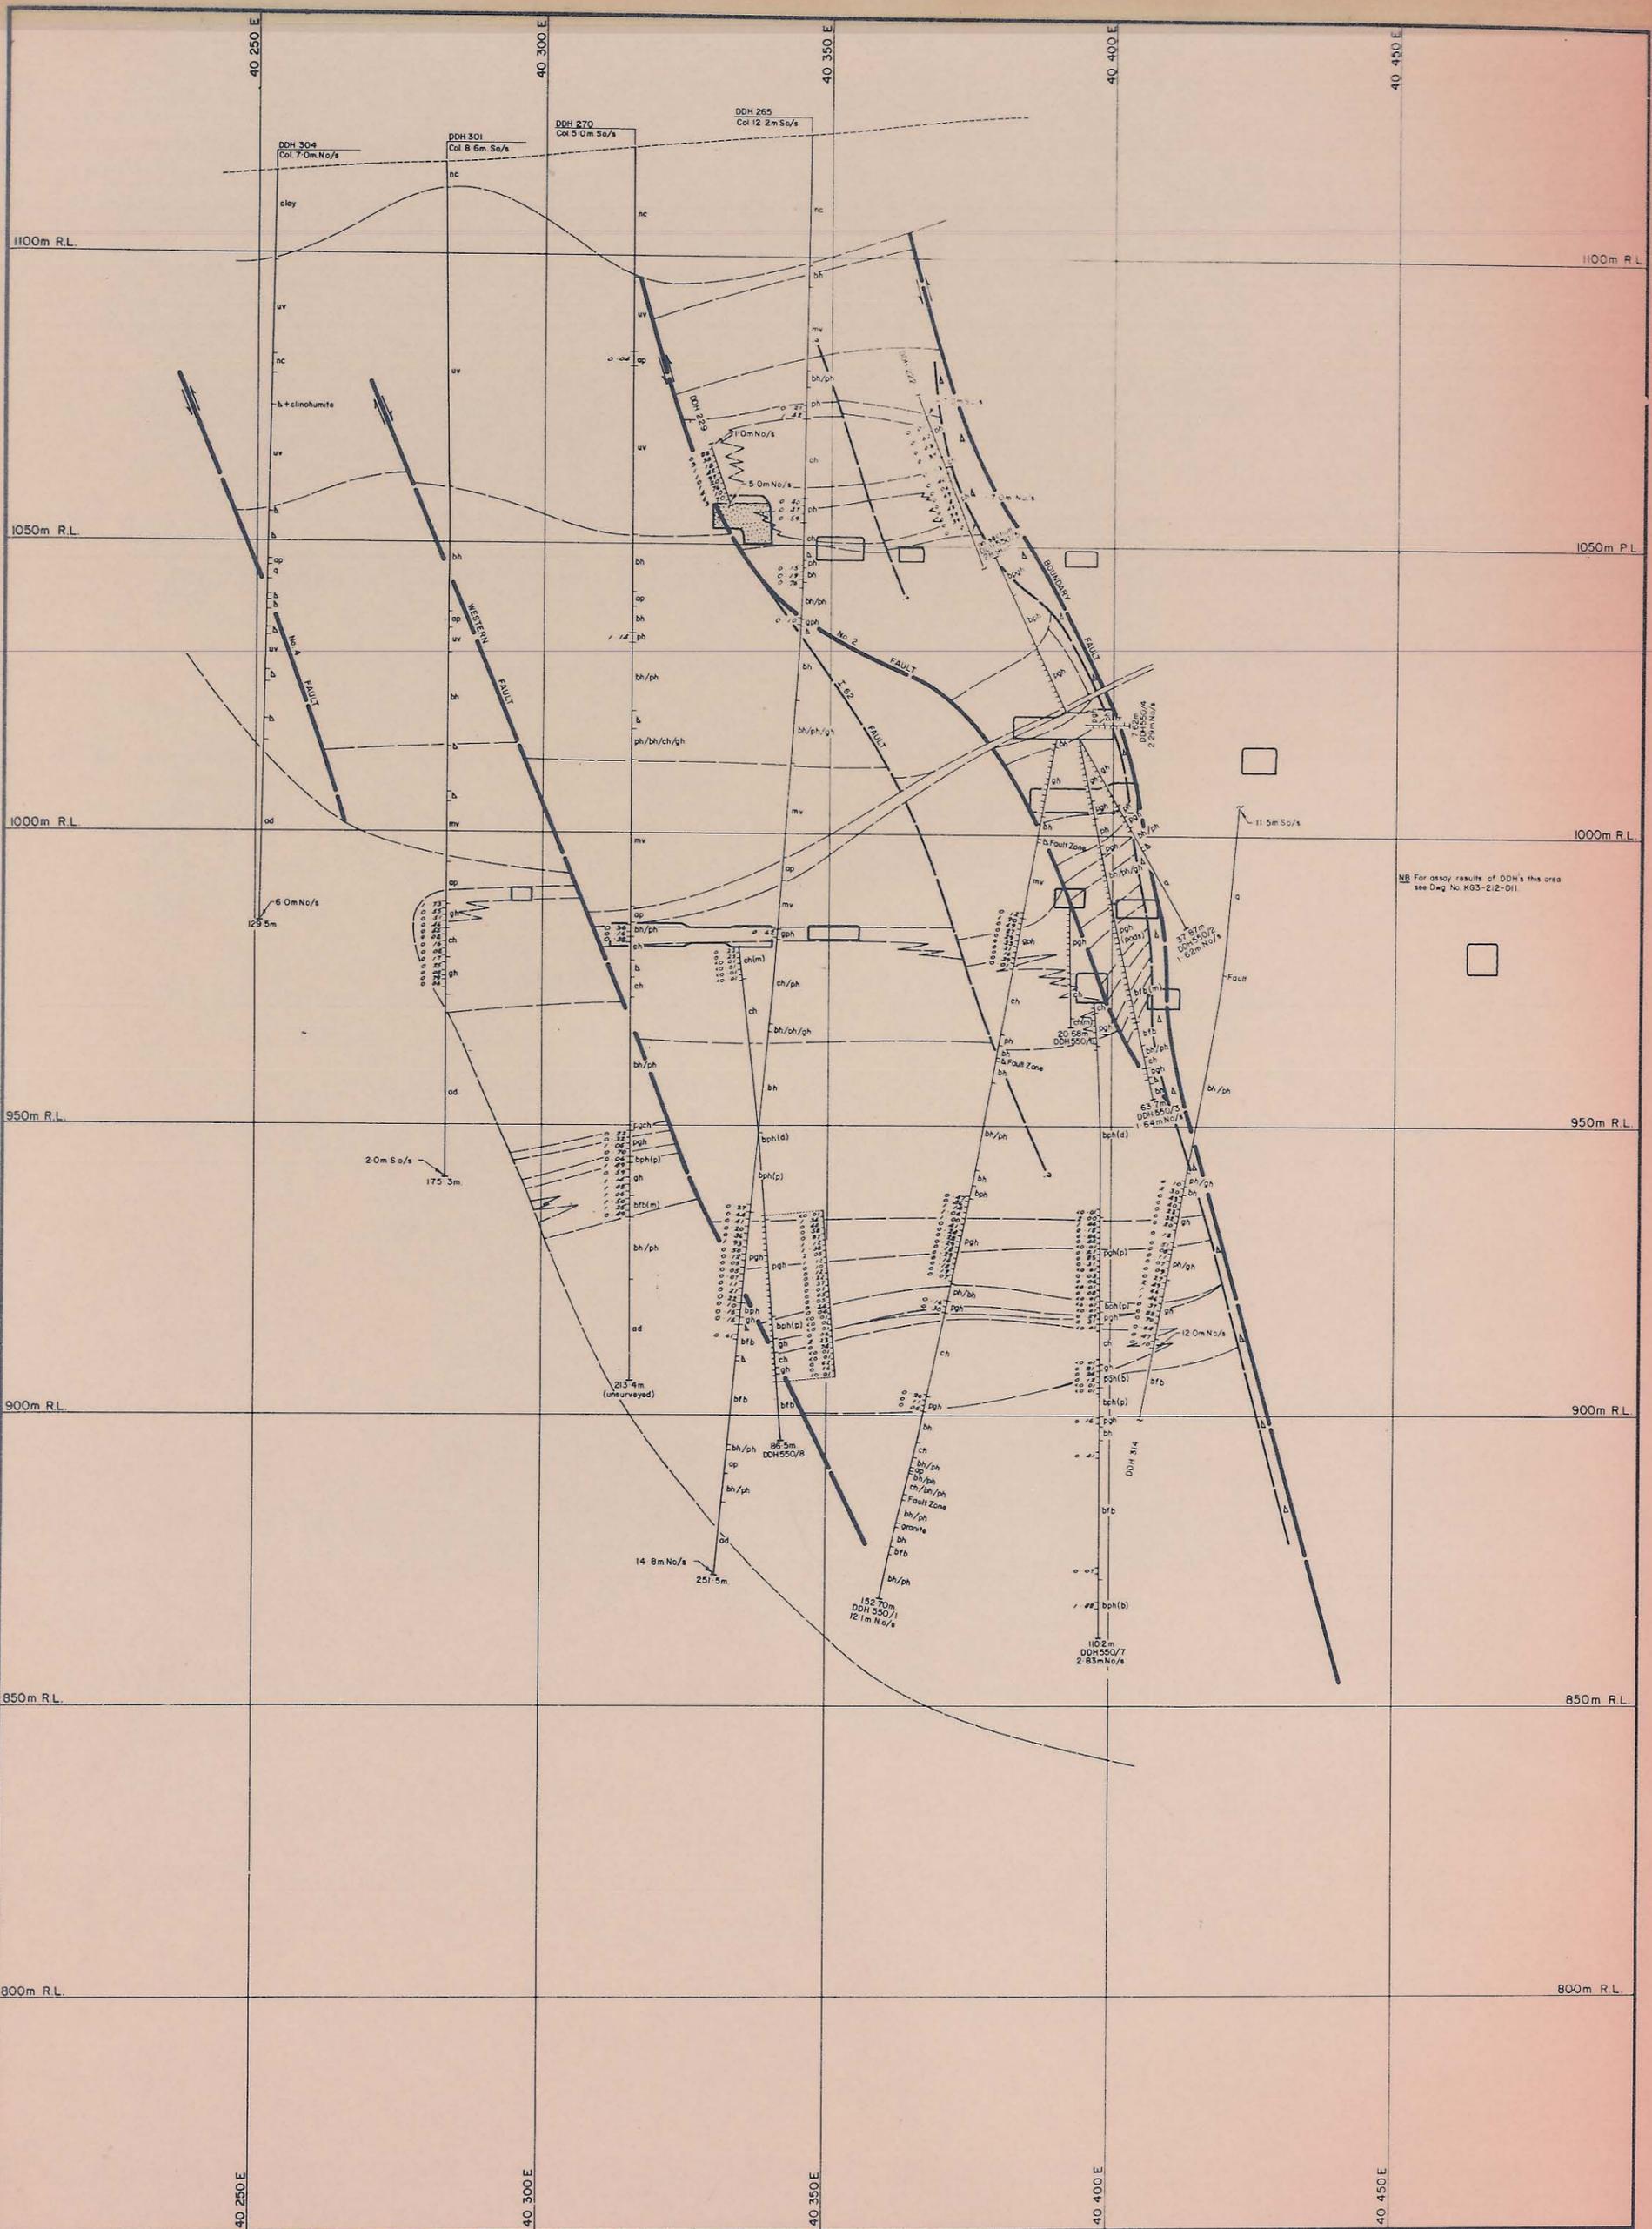

NB For assay results of DDH's this area see Diag No. K63-212-011

Legend: uv Upper metatolconics bh Biotite hornfels ph Pyroxene hornfels ch Marble mv Middle metatolconics		pgh Pyroxene garnet hornfels pgh(m) Mineralized pgh (>0.30% WO ₃) gh Garnet skarn (>0.30% WO ₃) bfb Bonded footwall beds bfb(m) Mineralized bfb (>0.30% WO ₃)		bph Biotite pyroxene hornfels q Quartzite ad Adomellite ap Aplites		nc No core recovered (m) Mineralized (b) Bonded (p) Podded (d) Disturbed bb Breccia		Fault, showing relative movement Degree of uncertainty in Fault position Assay results in % WO ₃ Slope showing area filled		GEOPEKO LIMITED No K63-211-011 BOLD HEAD OREBODY GEOLOGICAL CROSS SECTION 10 550 N	
---	--	---	--	---	--	--	--	--	--	---	--