


0374-489

DAGD03-0092

1:500  
TOPOGRAPHIC  
DETAIL  
1-3-30

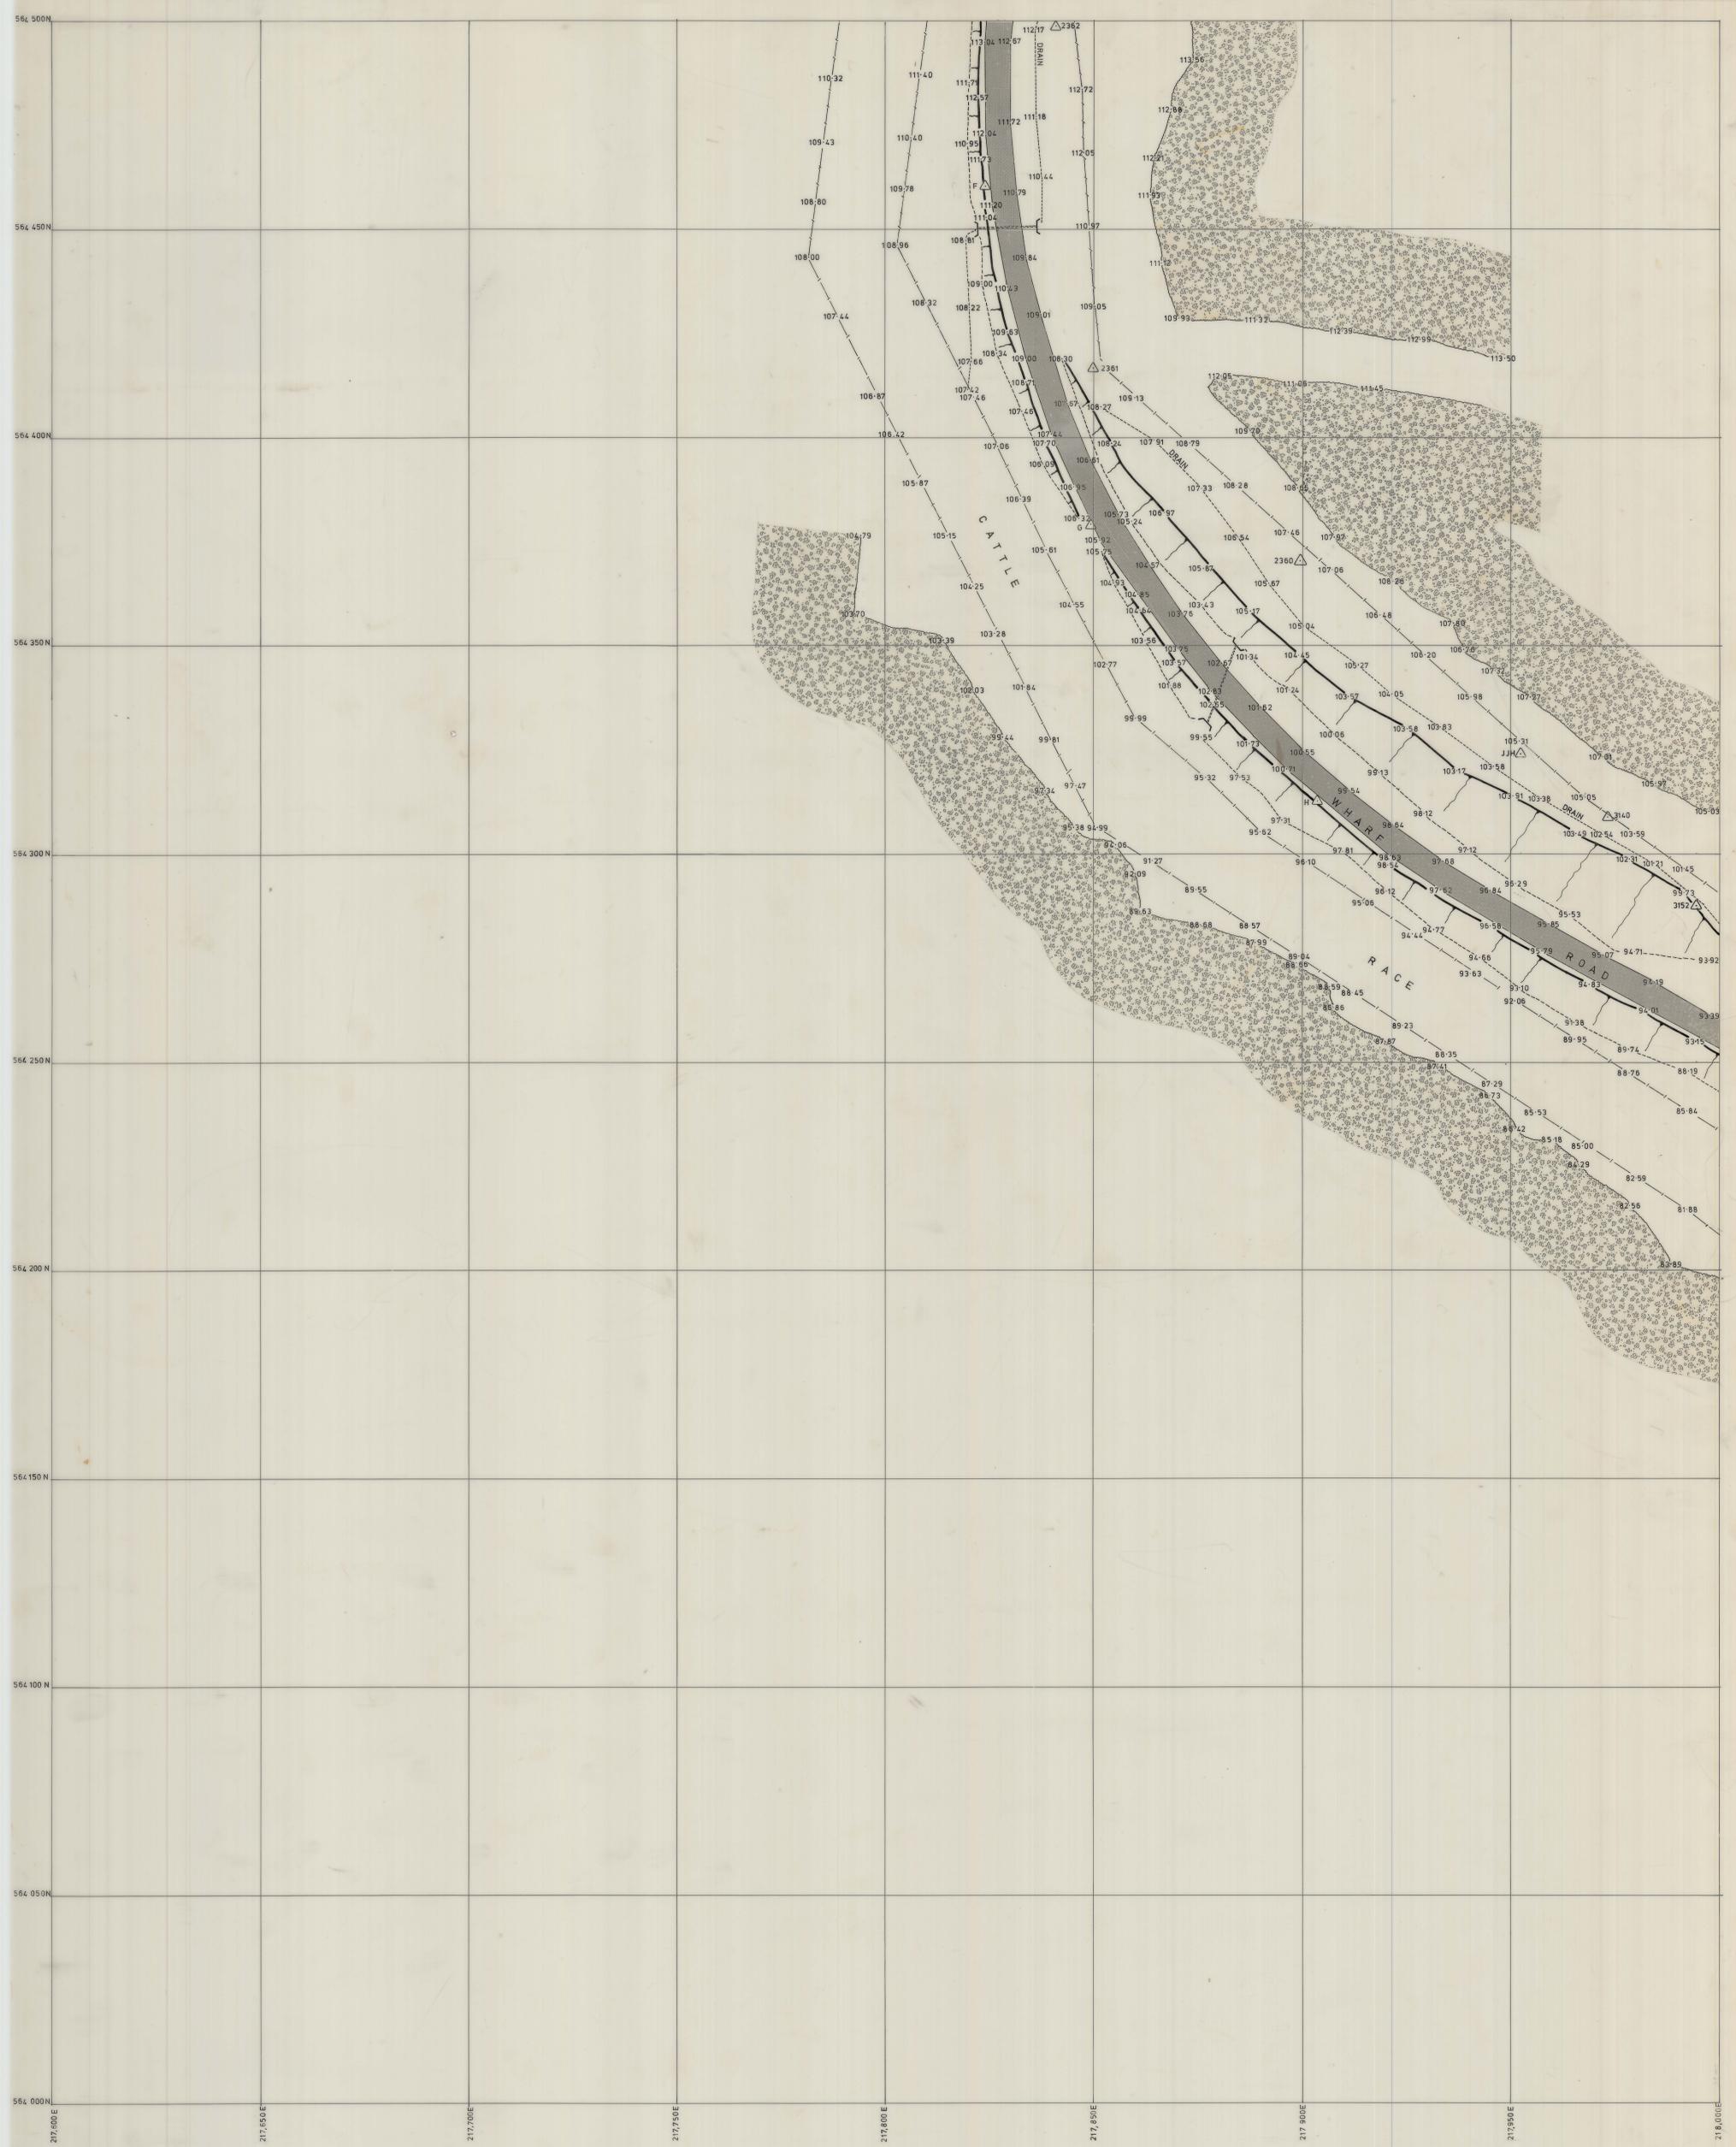

KING ISLAND SCHEELITE LTD.  
TOPOGRAPHIC DETAIL

SCALE 1:500



	21	22
		31
	39	40

REVISED

640175  
1-3-30