


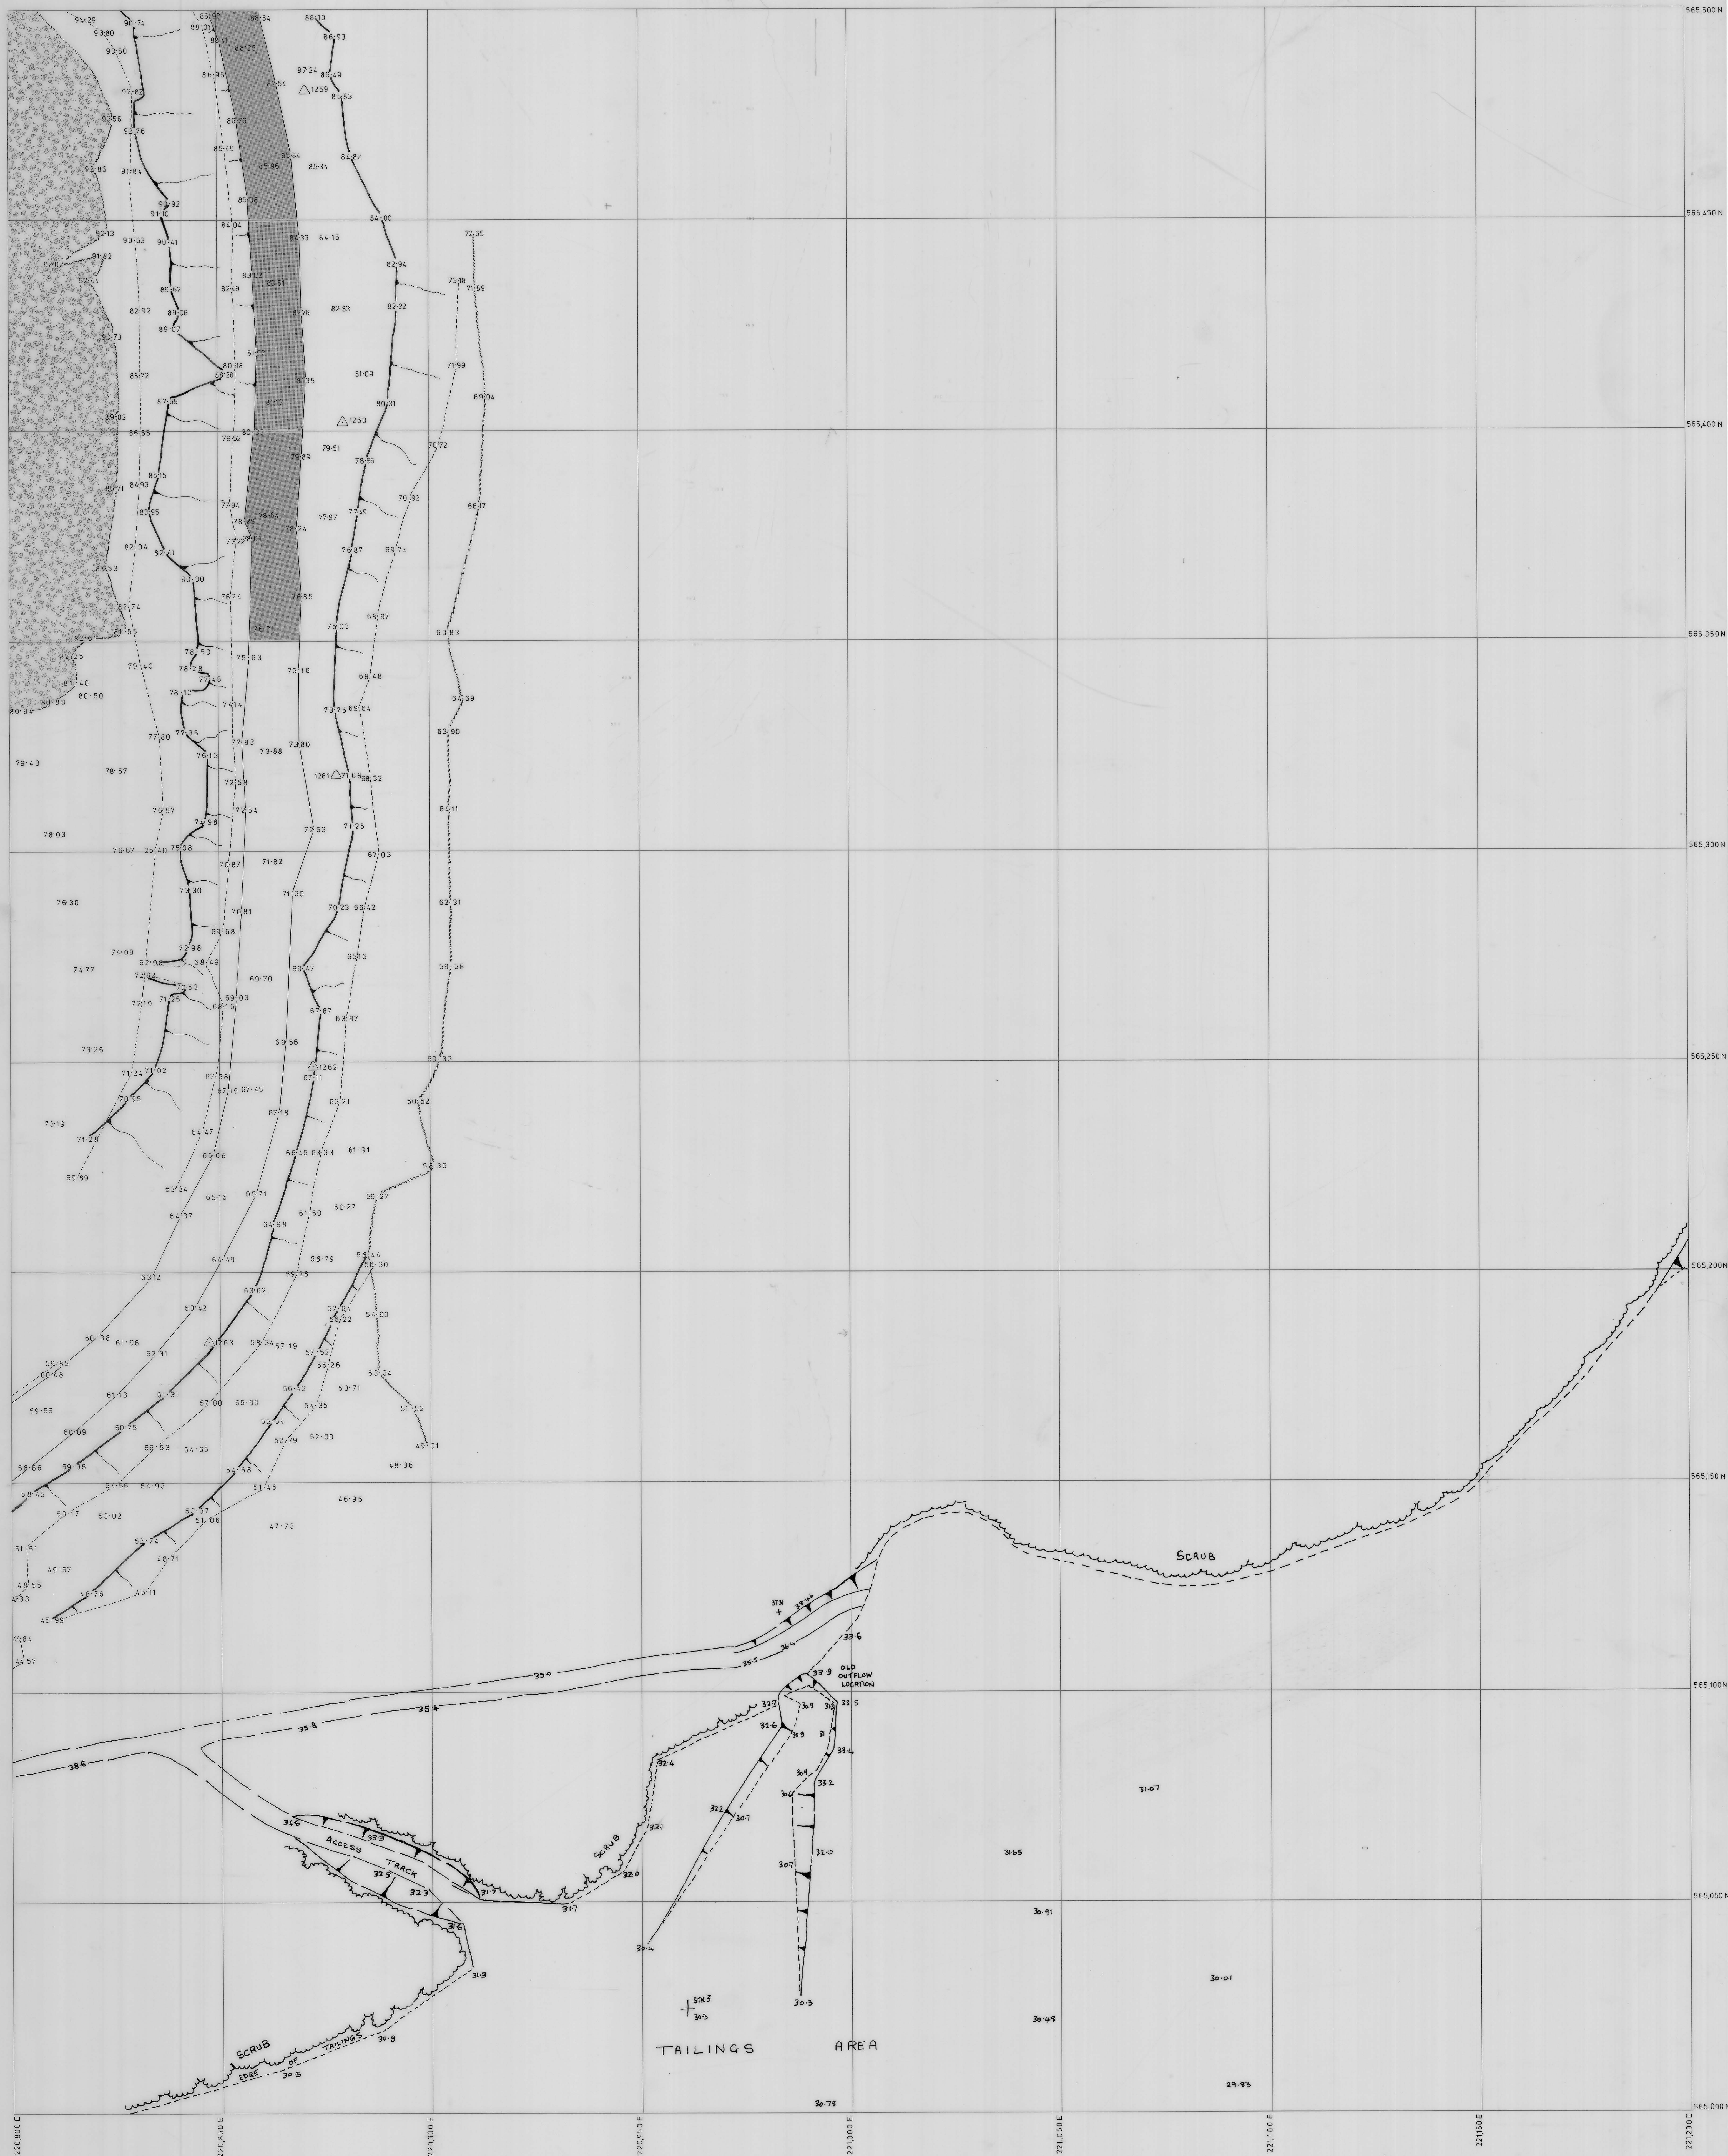

KING ISLAND SCHEELITE LTD.
TOPOGRAPHIC DETAIL

SCALE 1:500

