


0374-931

ROCK BOLT PATTERN
LENGTH 8' (2.44 m.)
SPACING 4' (1.22 m.)
IN ALTERNATE ROWS

SIZE OF DRIFT TO BE DRILLED
5m x 4.5 m.

DRILLED AREA
20.0 m²

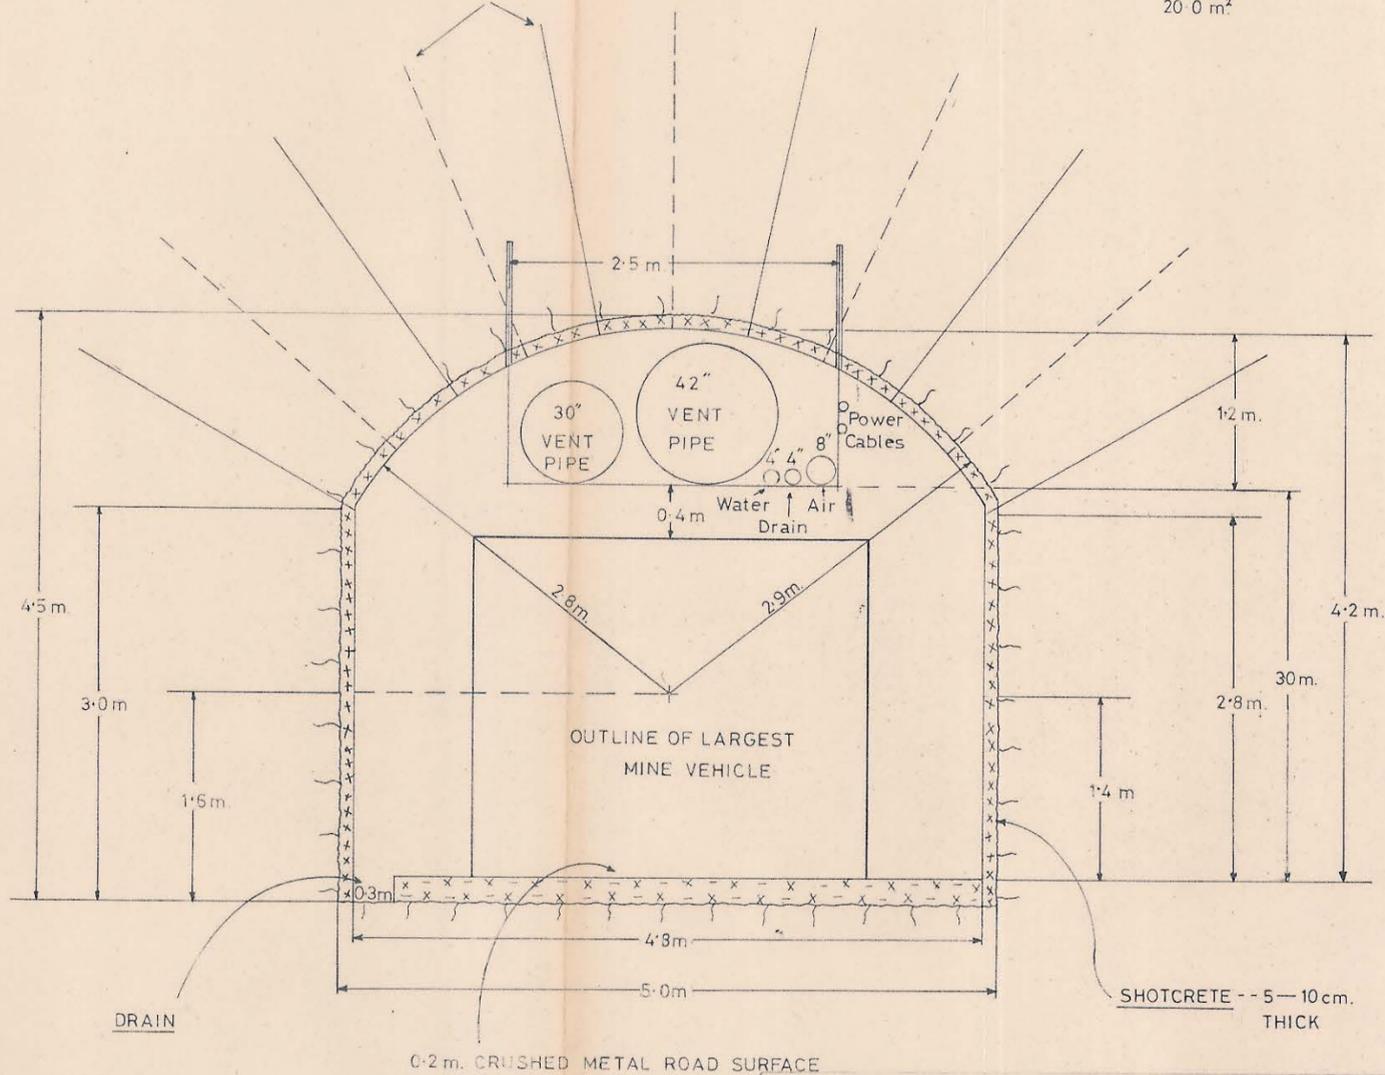

0374-931

KING ISLAND SCHEELITE	
MINE PLANNING DEPARTMENT	Date: 10-8-72
BOLD HEAD DECLINE Section showing layout and services	
Scale: 50:1	
Drawing No. 3006 <u>Fig 4</u>	Size A3