


0374-934

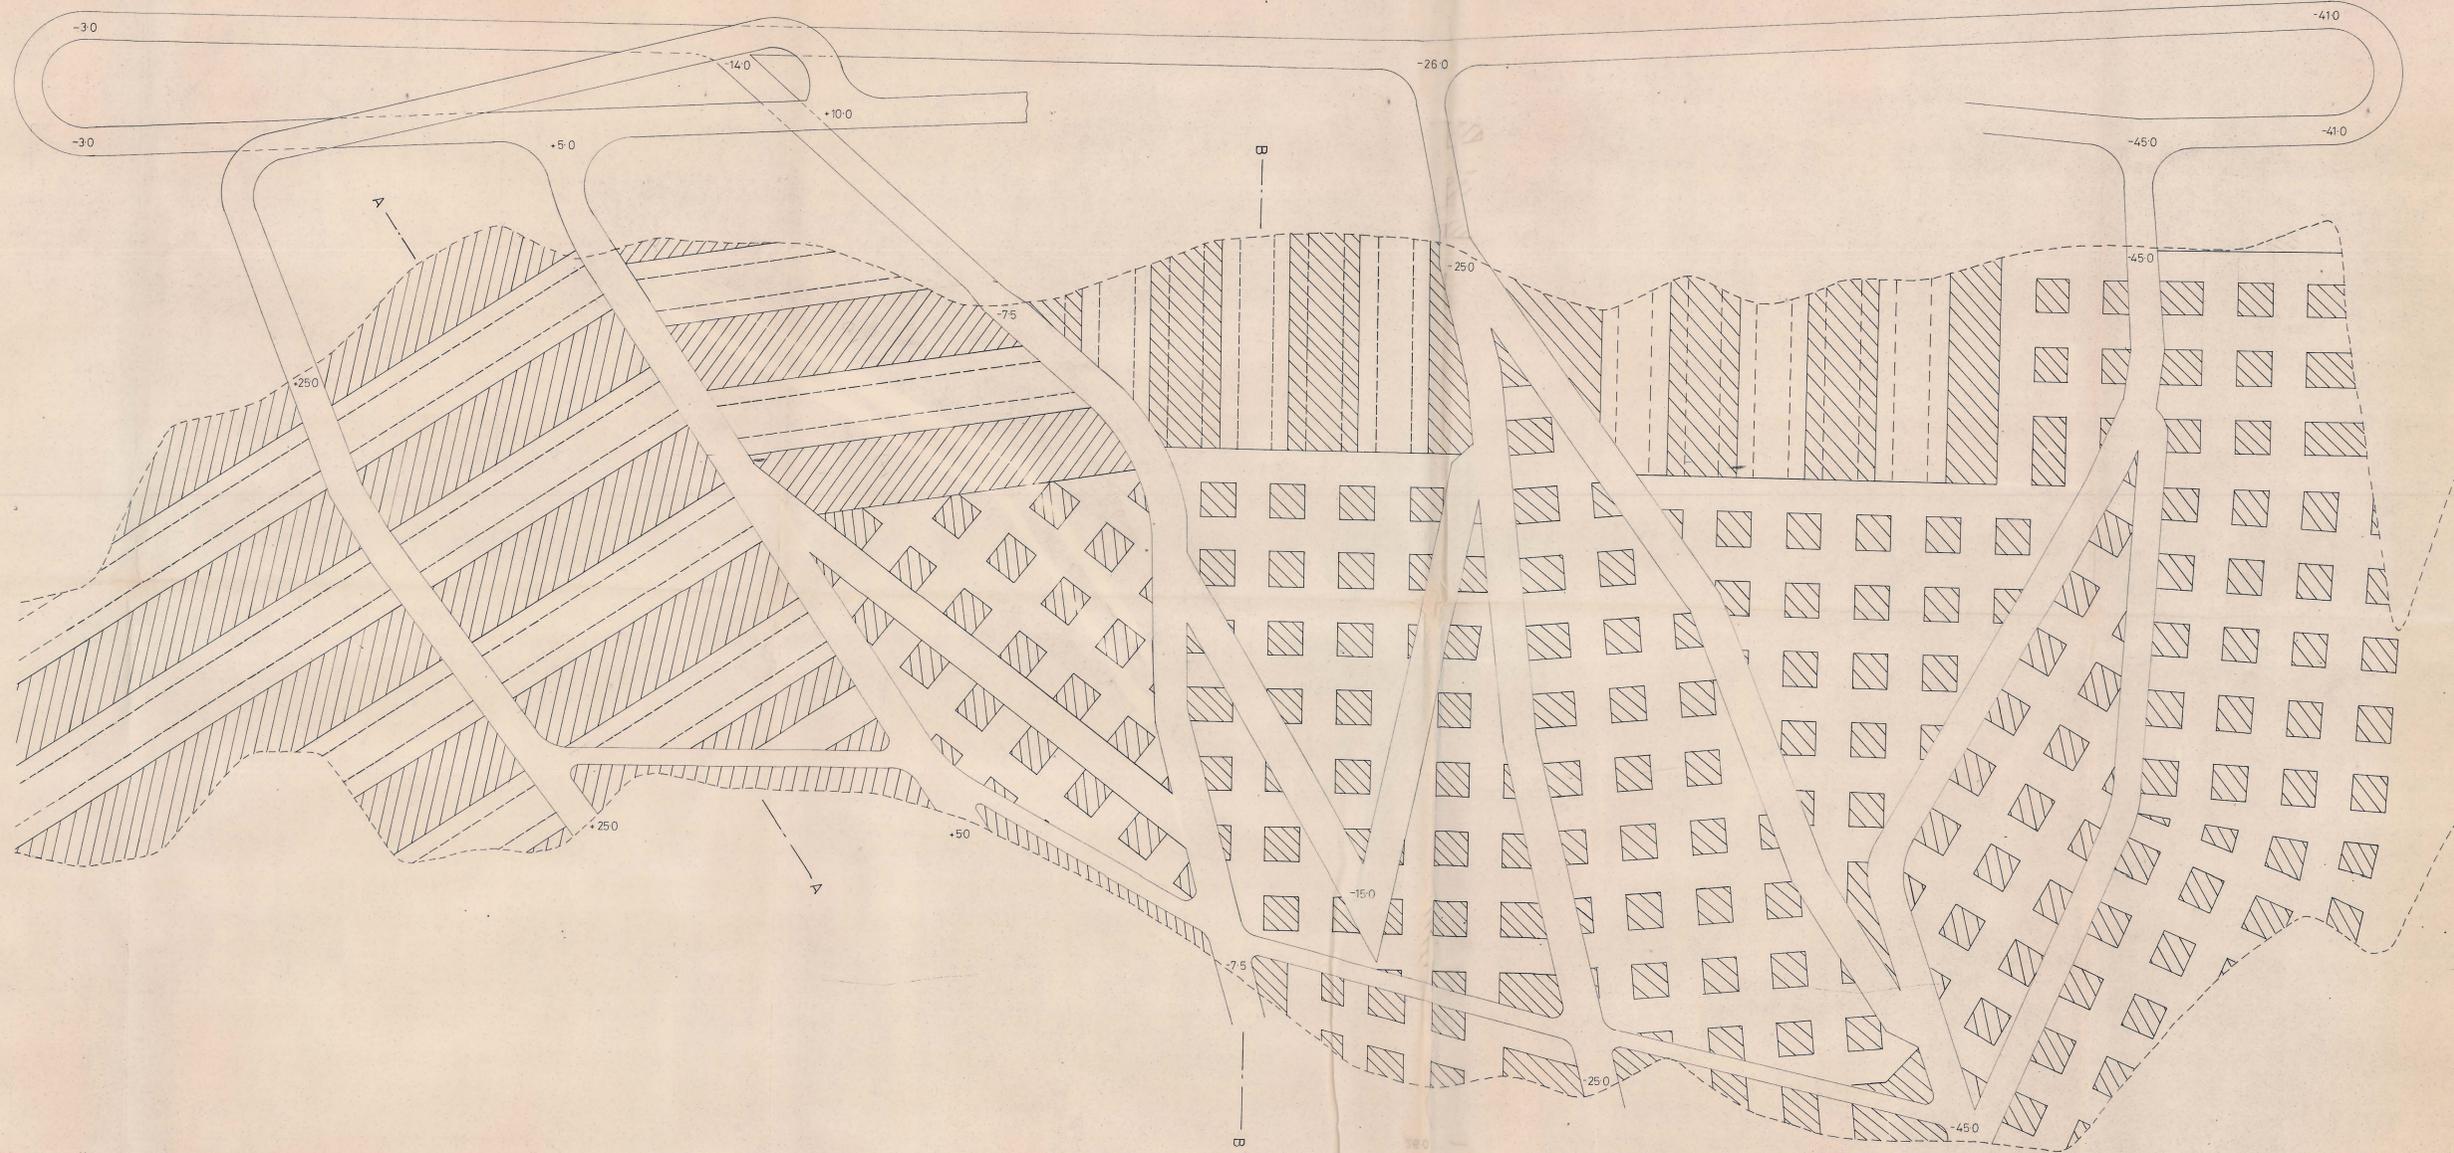

5m

	KING ISLAND SCHEELITE LTD.	
	Scale 1:500	No. 3019
Date 1-9-72	'B' LENS STOPE DEVELOPMENT & LAYOUT	
Drawn J.G./C.J.	(STAGE 1 EXTRACTION) <i>Fig. 7</i>	