


0374-940

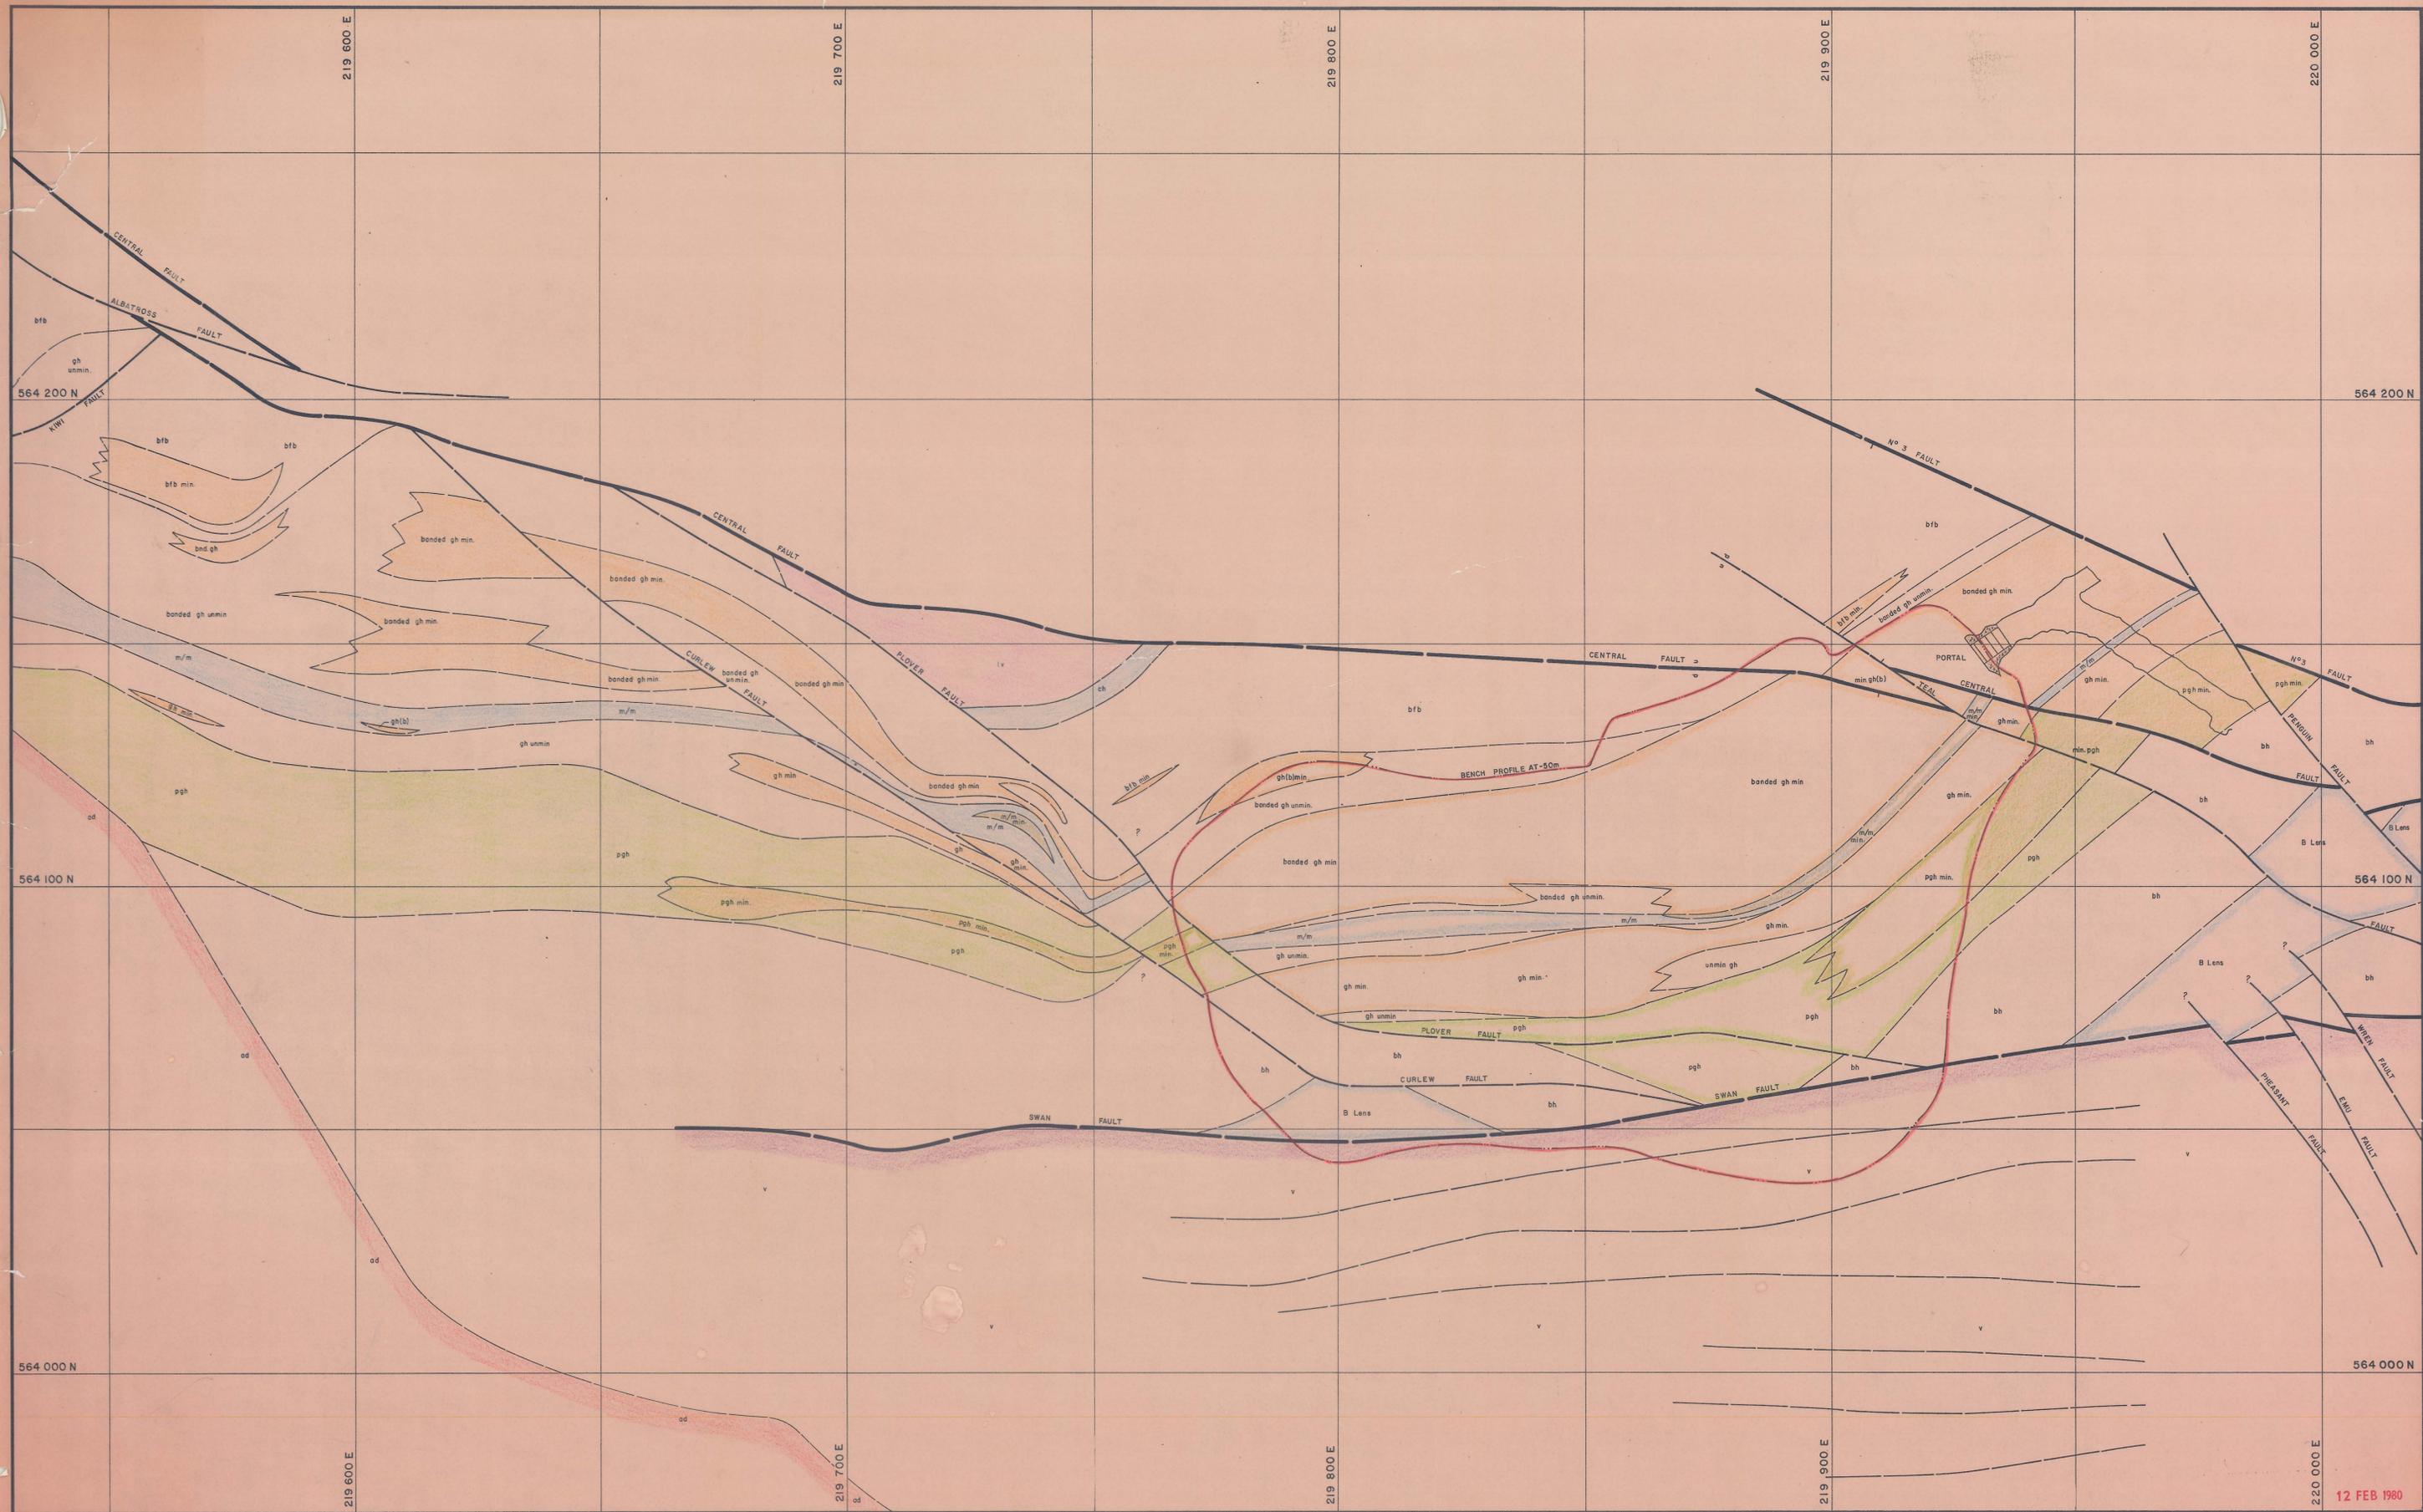

12 FEB 1980

- |                          |                           |   |
|--------------------------|---------------------------|---|
| Upper metavolcanics      | Banded footwall beds      | Strike and dip                          |
| Banded hornfels          | Biotite pyroxene hornfels | Joint, inclined                         |
| Marble                   | Lower metavolcanics       | Joint, vertical                         |
| Biotite hornfels         | Quartzite                 | Fault                                   |
| Pyroxene garnet hornfels | Aplite                    | Degree of uncertainty in fault position |
| Garnet hornfels          | Adamellite                |   |



DATE: 1980  
 GEOLOGIST: T.F.P.  
 DRAWN: M.v.d.S.  
 CHECKED: [Signature]

SCALE 1:500 No. KG2-06-50-M

**DOLPHIN MINE  
 GEOLOGICAL LEVEL PLAN  
 - 50m R.L.**

5cm  
 0374-940